
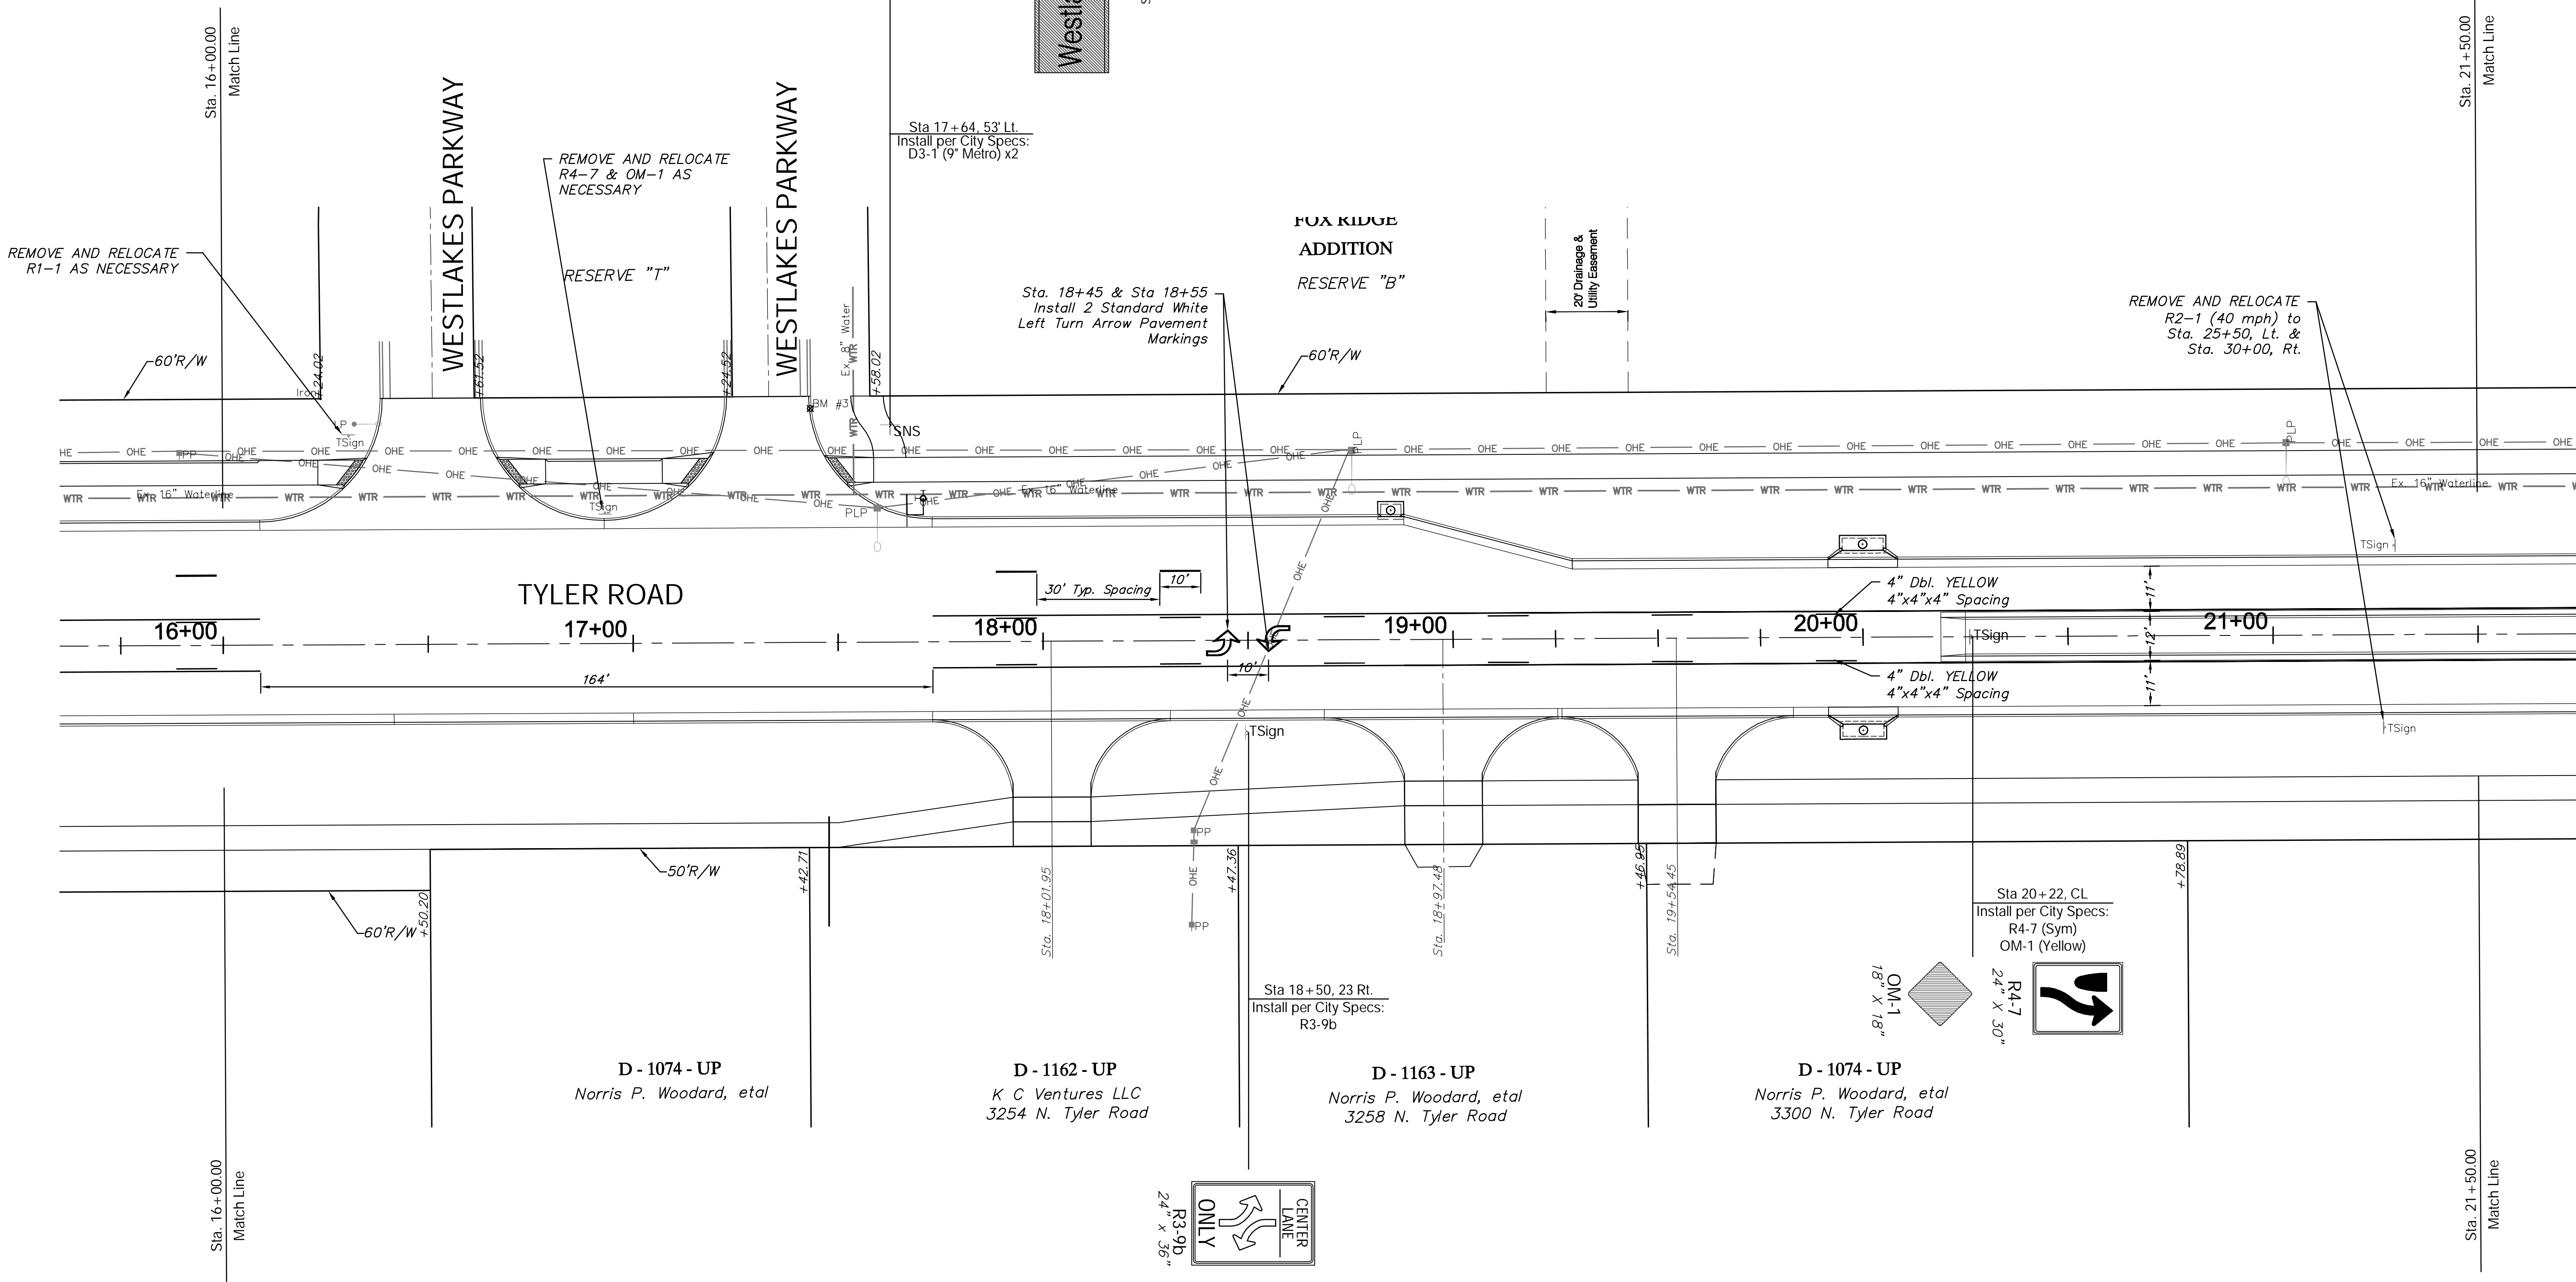


Tyler 3200 N

9" Metro
Size Varies (See Dtl Sheet)

Westlakes Pkwy W 8800

9" Metro
Size Varies (See Dtl Sheet)

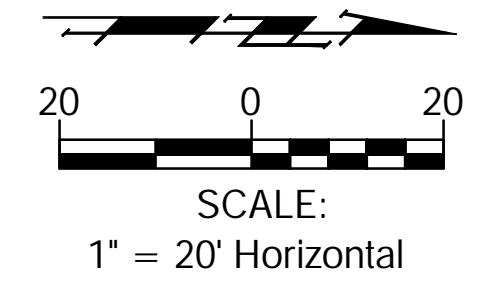

Drawing File: E:\eng\Tyler\29th to 37th\Land\dwg\Tyler Base.dwg (Par04)
Project No. 0802E057 CAPITAL IMPROVEMENT PROJECT
Design: ENGINEER
Drawn: STAFF
Approved: ENGINEER
Scale: NOTED
TYLER ROAD MARKING & SIGNING PLAN
Sta. 16+00.00 to Sta. 21+50.00
TYLER ROAD - 29TH STREET NORTH to 37TH STREET NORTH

Baughman Company, P.A.
315 Ellis St., Wichita, KS 67211 P 316.262.7271 F 316.262.0149
ENGINEERING | SURVEYING | PLANNING | LANDSCAPE ARCHITECTURE

March 2015
SHEET 45 OF 95