
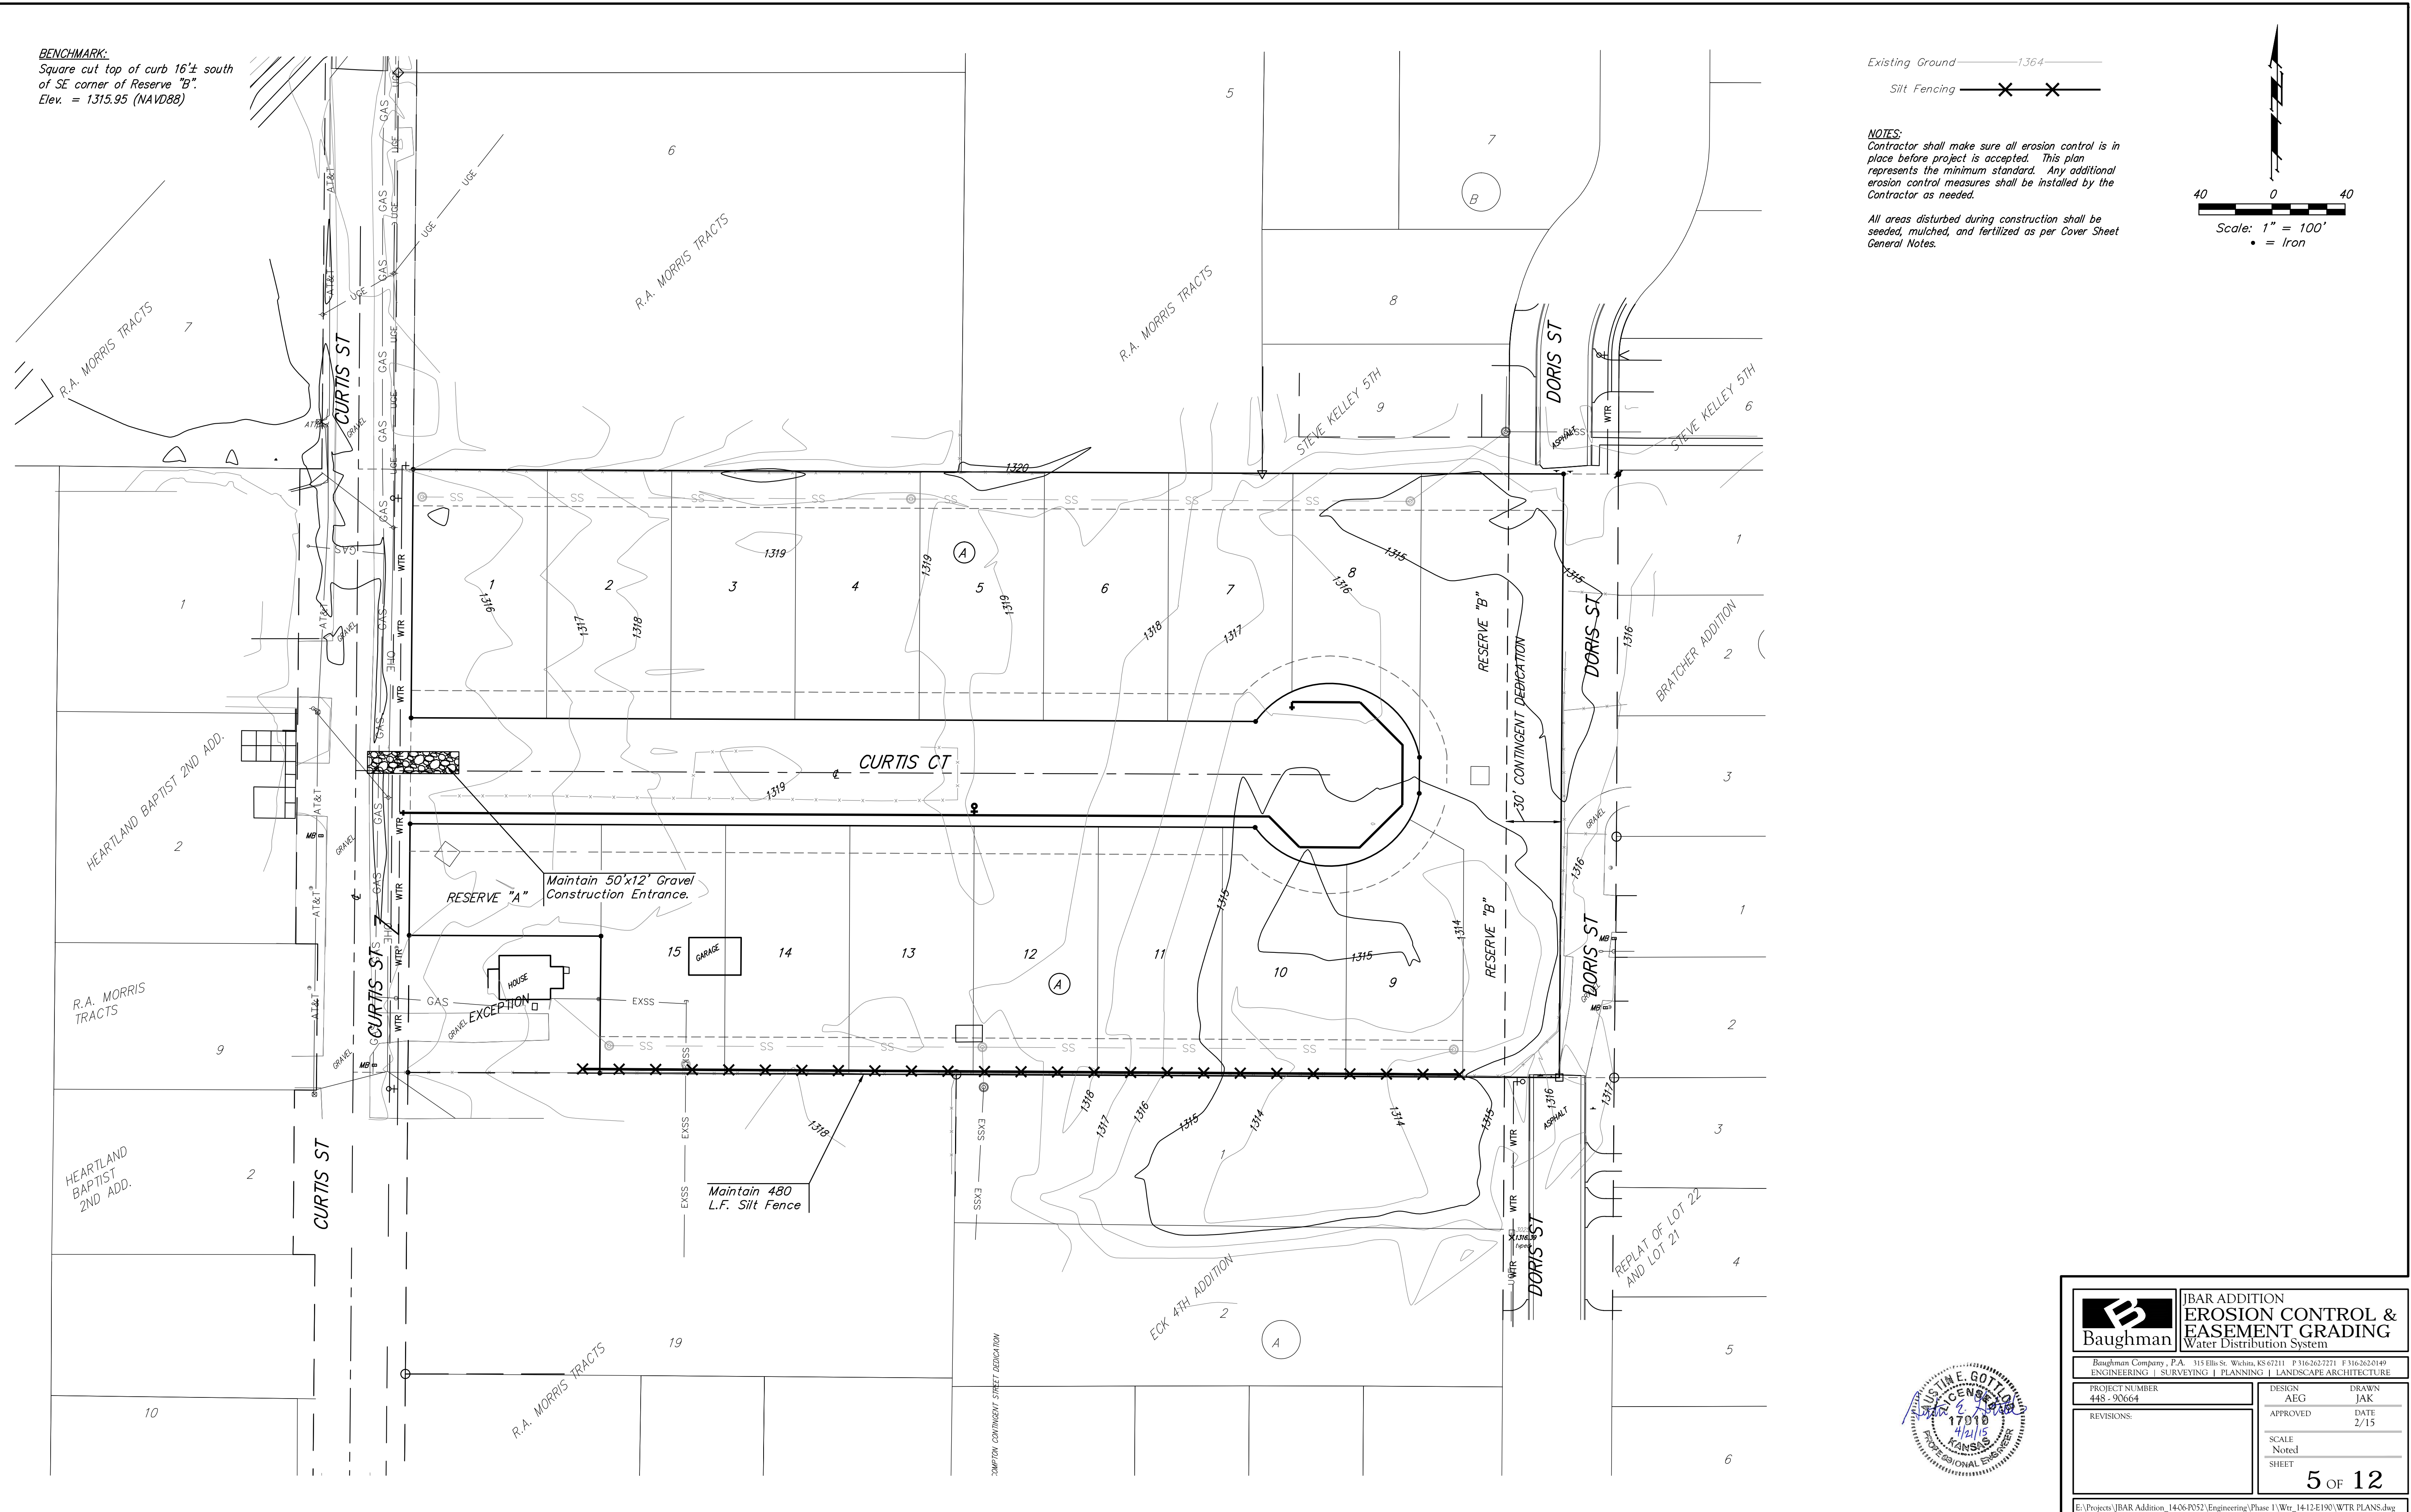


BENCHMARK:
 Square cut top of curb 16'± south
 of SE corner of Reserve "B".
 Elev. = 1315.95 (NAVD88)

Existing Ground ——— 1364 ———
 Silt Fencing — X — X —

NOTES:
 Contractor shall make sure all erosion control is
 in place before project is accepted. This plan
 represents the minimum standard. Any additional
 erosion control measures shall be installed by the
 Contractor as needed.

All areas disturbed during construction shall be
 seeded, mulched, and fertilized as per Cover Sheet
 General Notes.

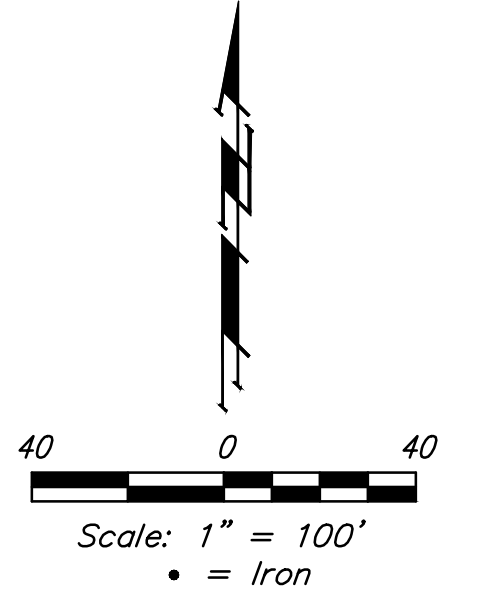

	IBAR ADDITION EROSION CONTROL & EASEMENT GRADING Water Distribution System	
	<small>Baughman Company, P.A. 315 Ellis St. Wichita, KS 67211 P 316-262-7271 F 316-262-0149 ENGINEERING SURVEYING PLANNING LANDSCAPE ARCHITECTURE</small>	
PROJECT NUMBER 448-90664	DESIGN AEG	DRAWN JAK
REVISIONS:	APPROVED <small>4/1/15</small>	DATE 2/15
	SCALE Noted	SHEET 5 OF 12

