

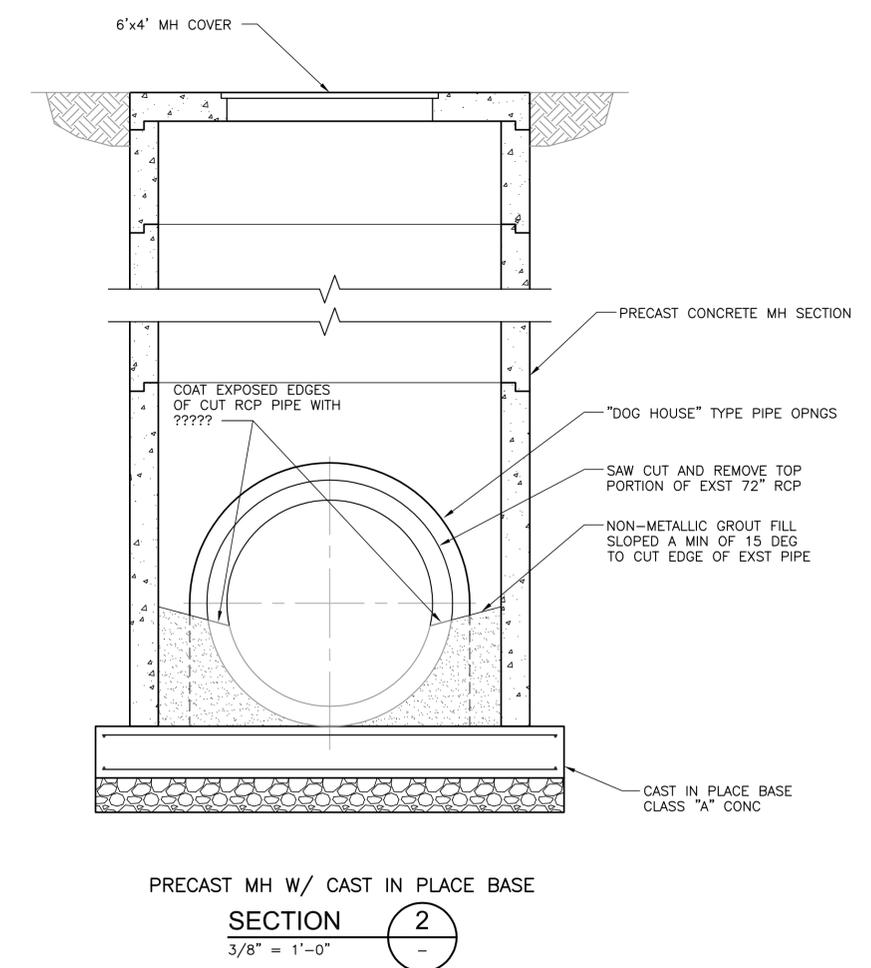


XREFS: [CDMS\_2234, MARMHPL100] Images: [ ]  
 Last saved by: REESE, K time: 4/15/2015 3:37:57 PM  
 pw:\\dcpwapp1\FW\_XM1\2395\104609\04 Design Services NM\_5% 05 Process Mechanical\10 CADD\MMHPL004.dwg  
 © 2015 CDM SMITH ALL RIGHTS RESERVED.  
 REUSE OF DOCUMENTS: THESE DOCUMENTS AND DESIGNS PROVIDED BY PROFESSIONAL SERVICE, INCORPORATED HEREIN, ARE THE PROPERTY OF CDM SMITH AND ARE NOT TO BE USED, IN WHOLE OR PART, FOR ANY OTHER PROJECT WITHOUT THE WRITTEN AUTHORIZATION OF CDM SMITH.

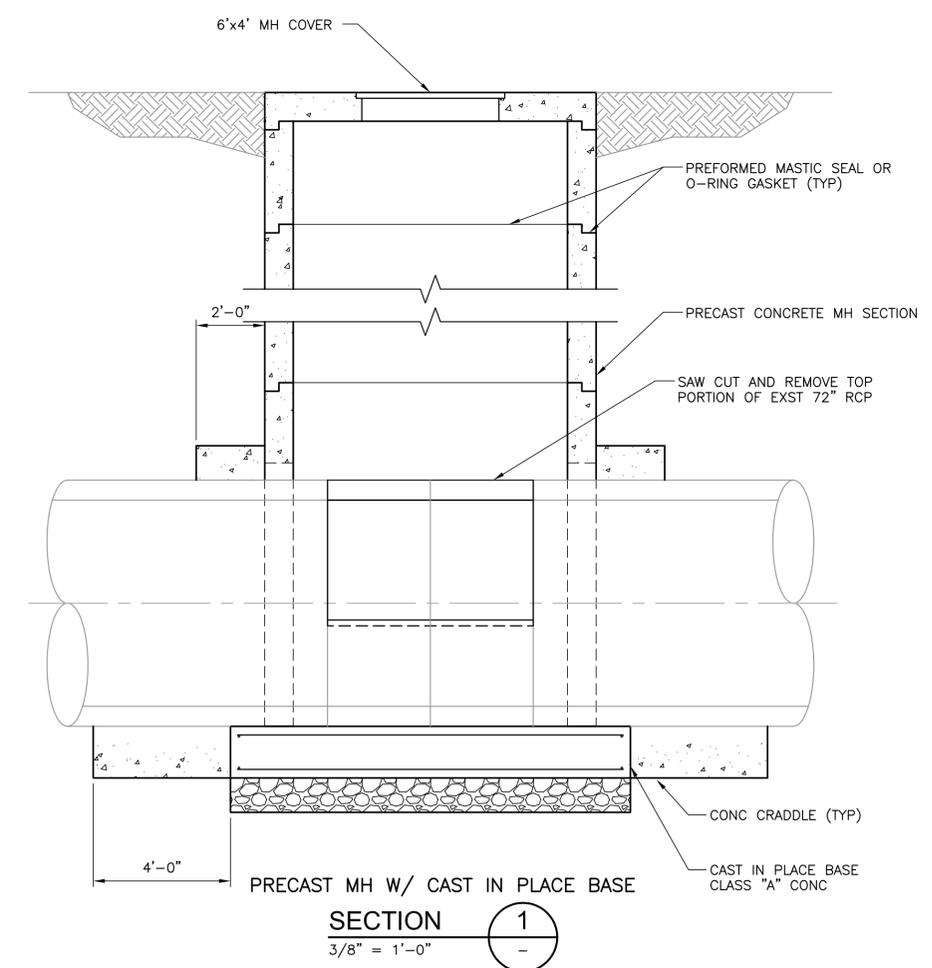


REV. NO.	DATE	DRWN	CHKD	REMARKS

DESIGNED BY: S. ZEILER  
 DRAWN BY: K. REESE  
 SHEET CHK'D BY: K. ROOD  
 CROSS CHK'D BY: \_\_\_\_\_  
 APPROVED BY: \_\_\_\_\_ X  
 DATE: APRIL 2015

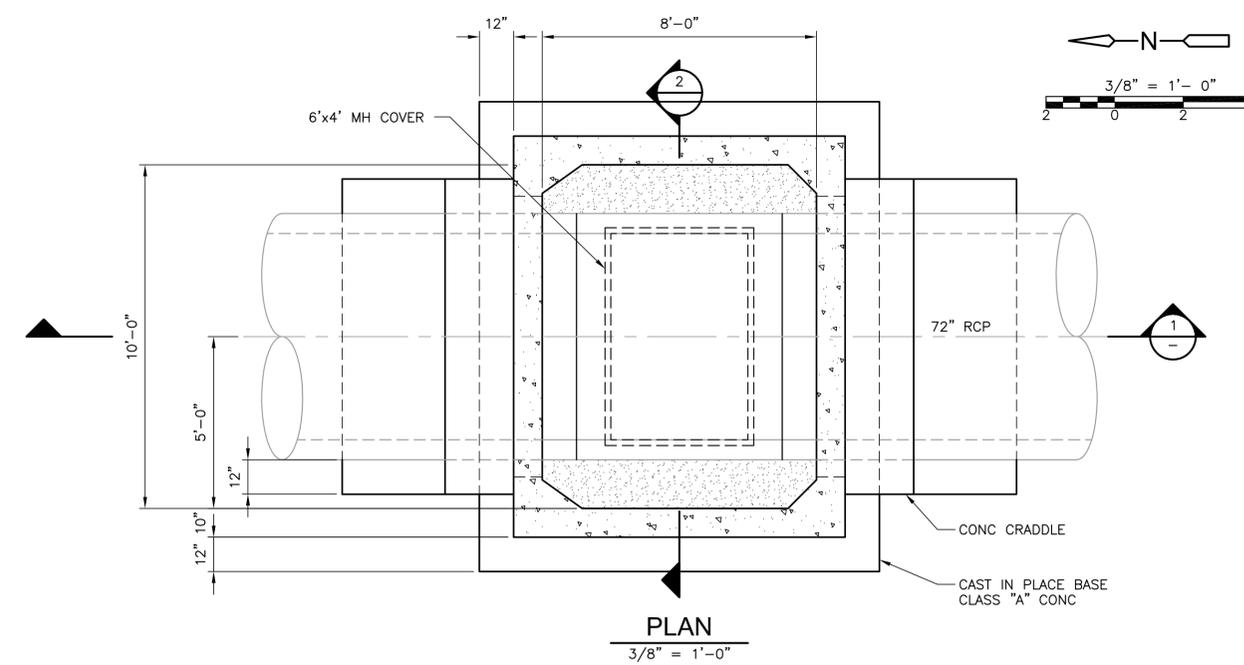

CITY OF WICHITA, KANSAS  
 WATER AND SEWER DEPARTMENT  
**SEWAGE TREATMENT PLANT NO.2 IMPROVMENTS**  
**UV DISINFECTION**

**AIR RELEASE MANHOLE PLAN AND SECTIONS**

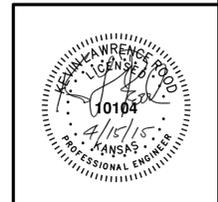

PROJECT NO. 2395-104609  
 FILE NAME: MMHPL004  
 SHEET NO. **M-4**