


XREFS: [CDMS_2234] Images: []
 Last saved by: REESEB Time: 4/15/2015 2:52:29 PM
 pw:\dcpwapp1\FW_XM1\2395\104609\04 Design Services NM_5% 05 Process Mechanical\10 CADD\ISAPID003.dwg
 © 2015 CDM SMITH ALL RIGHTS RESERVED.
 REUSE OF DOCUMENTS: THESE DOCUMENTS AND DESIGNS PROVIDED BY PROFESSIONAL SERVICE, INCORPORATED HEREIN, ARE THE PROPERTY OF CDM SMITH AND ARE NOT TO BE USED, IN WHOLE OR PART, FOR ANY OTHER PROJECT WITHOUT THE WRITTEN AUTHORIZATION OF CDM SMITH.

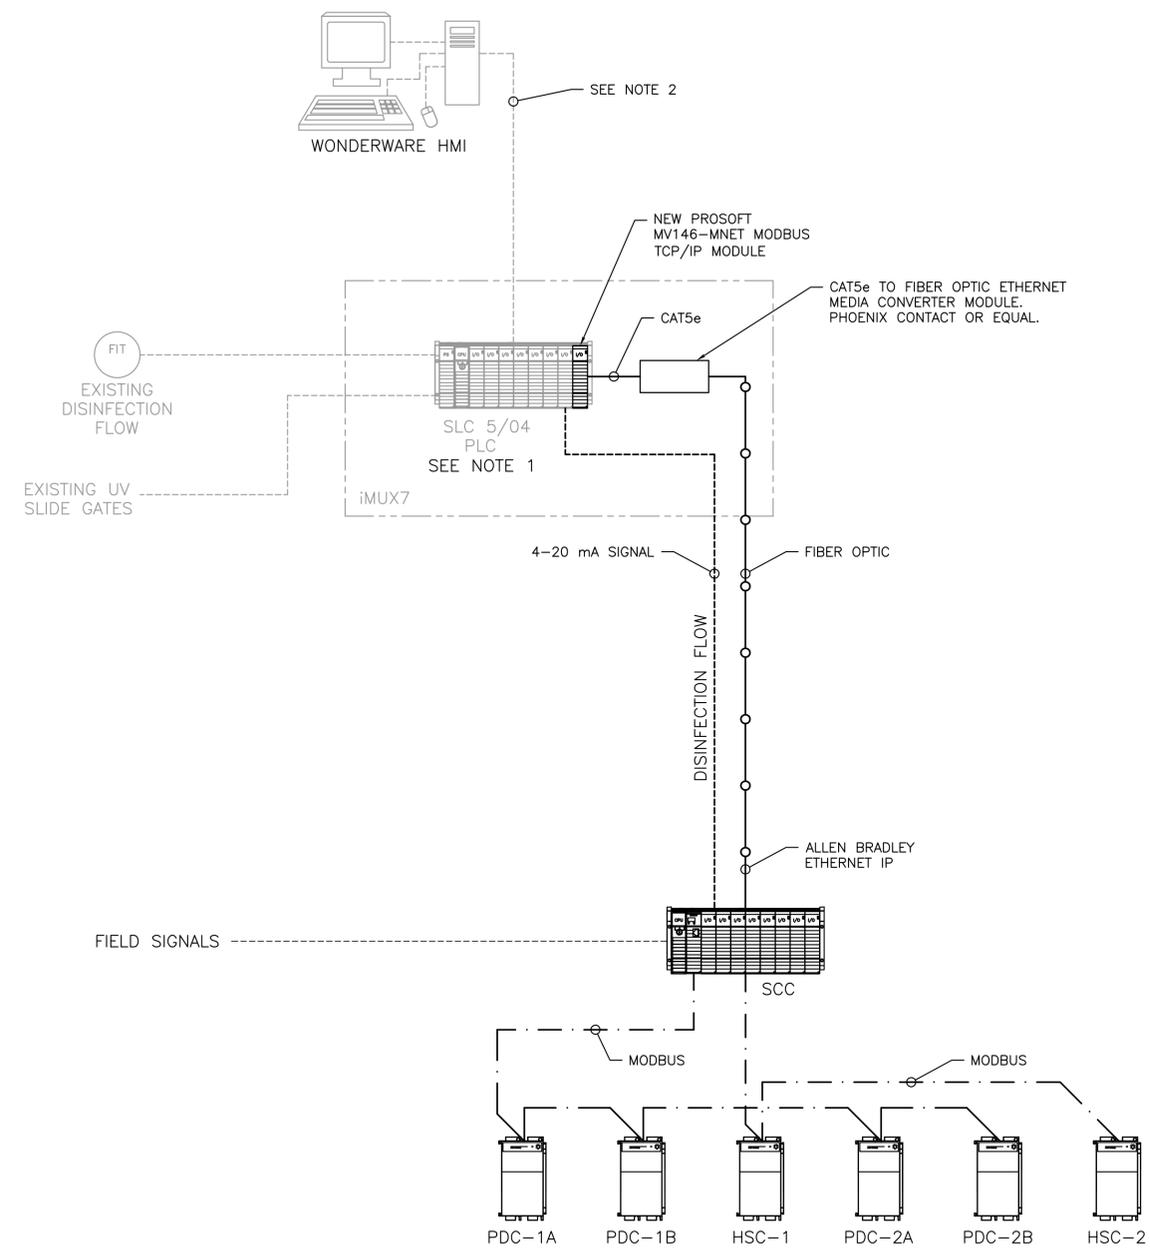

TROJAN UV SYSTEM ABBREVIATIONS:

- SCC SYSTEM CONTROL CENTER
- PDC POWER DISTRIBUTION CENTER
- HSC HYDRAULIC SYSTEM CENTER

NOTES:

1. SYSTEM INTEGRATOR TO MODIFY PLC PROGRAM AND REPLACE COMMUNICATION AND FUNCTIONALITY TO EXISTING UV SYSTEM WITH COMMUNICATION AND FUNCTIONALITY TO NEW UV SYSTEM.
2. AT A MINIMUM DUPLICATE EXISTING UV SYSTEM SCREENS, DATABASE, AND FUNCTIONALITY FOR NEW UV SYSTEM.


REV. NO.	DATE	DRWN	CHKD	REMARKS

DESIGNED BY: S. LINDELL
 DRAWN BY: K. REESE
 SHEET CHK'D BY: X
 CROSS CHK'D BY: X
 APPROVED BY: X
 DATE: APRIL 2015



CITY OF WICHITA, KANSAS
 WATER AND SEWER DEPARTMENT
SEWAGE TREATMENT PLANT NO.2 IMPROVMENTS
UV DISINFECTION

SCADA SYSTEM ARCHITECTURE

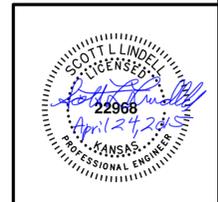

PROJECT NO.	2395-104609
FILE NAME:	ISAPID003
SHEET NO.	I-3