

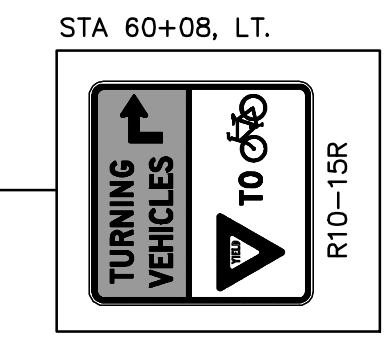
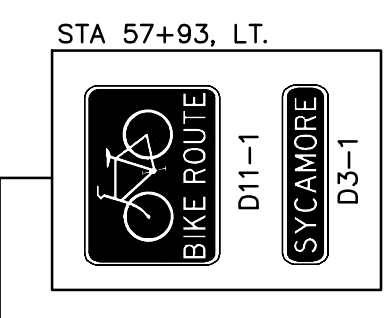
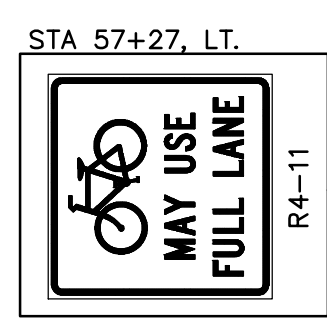
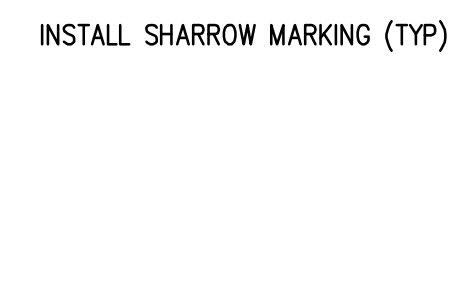
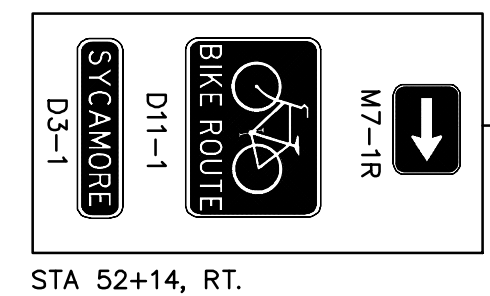
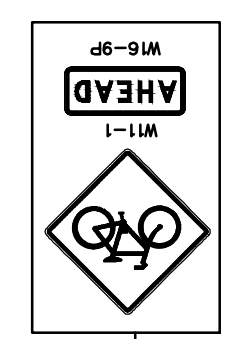
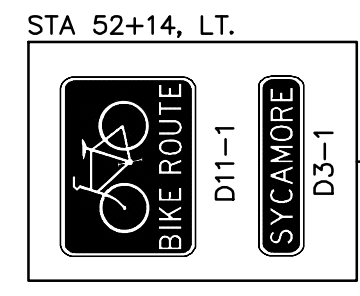
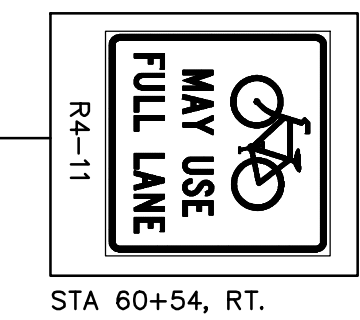
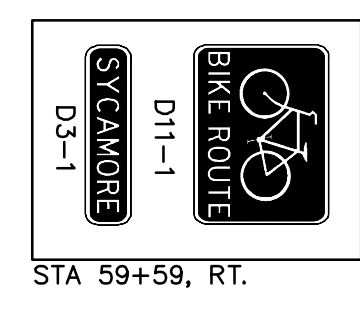
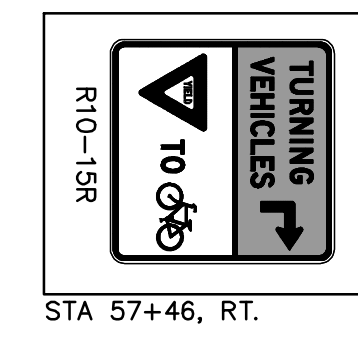
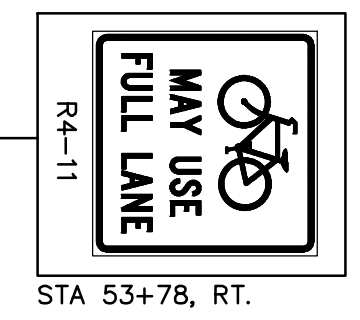


STATE	PROJECT NO.	YEAR	SHEET NO.	TOTAL SHEETS
KANSAS	87 TE-0622-01	2014	5	13

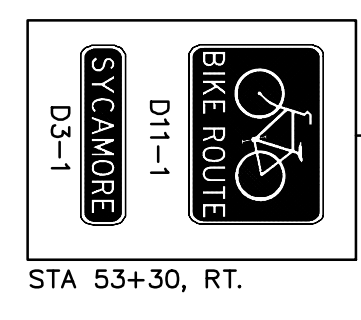

INSTALL SHARROW MARKING (LEFT TURN) WITH GREEN BACKGROUND AND 4" WHITE STRIPE BORDER
RE: SHEET 10

INSTALL 15 L.F. OF 12" WHITE STOP BAR

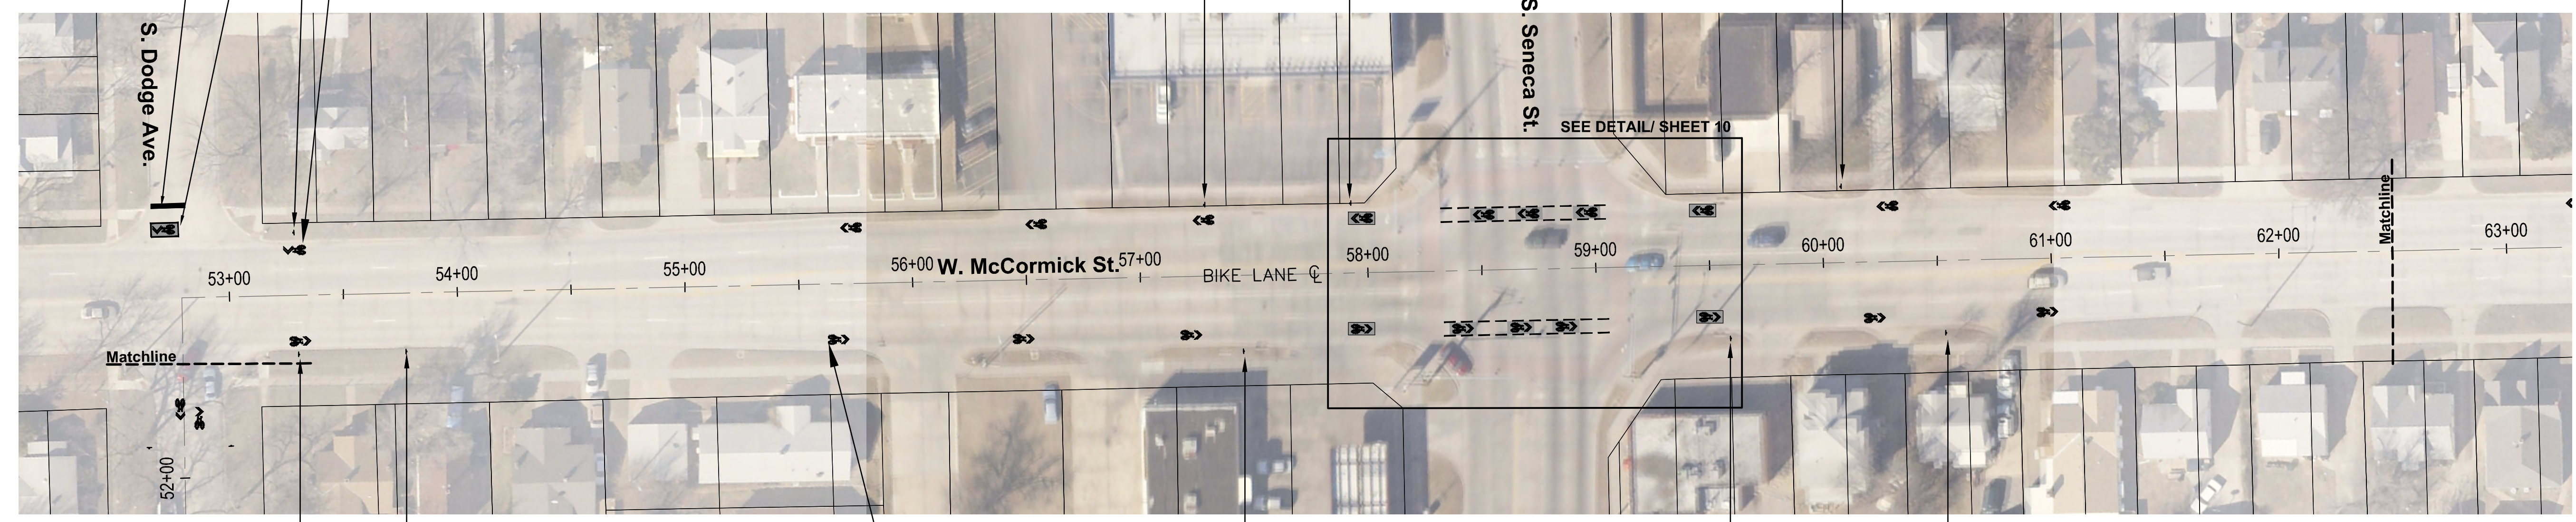

INSTALL SHARROW MARKING (TYP)



REVISIONS:
 REVISED BY: BDT
 DATE: AUG 2014
 REVIEWED BY: BDT
 DATE: AUG 2014

PROJECT NUMBER: 472-0513
 DRAWING FILE: Base {05 Plan}

PLAN- STA 45+50 TO STA 62+50
 SYCAMORE SHARED LANES
 WICHITA, KANSAS

RS JOB: 4179H
 SHEET: 5 OF 13
 © Copyright 2013, Ruggles & Bohm, P.A.