
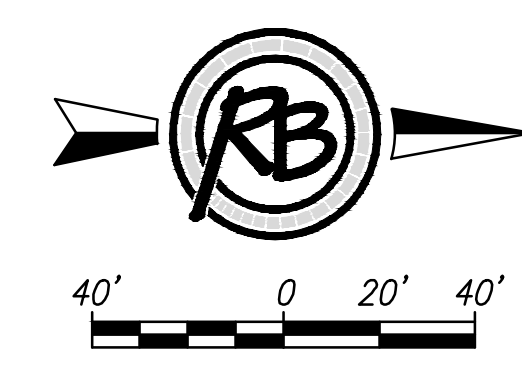
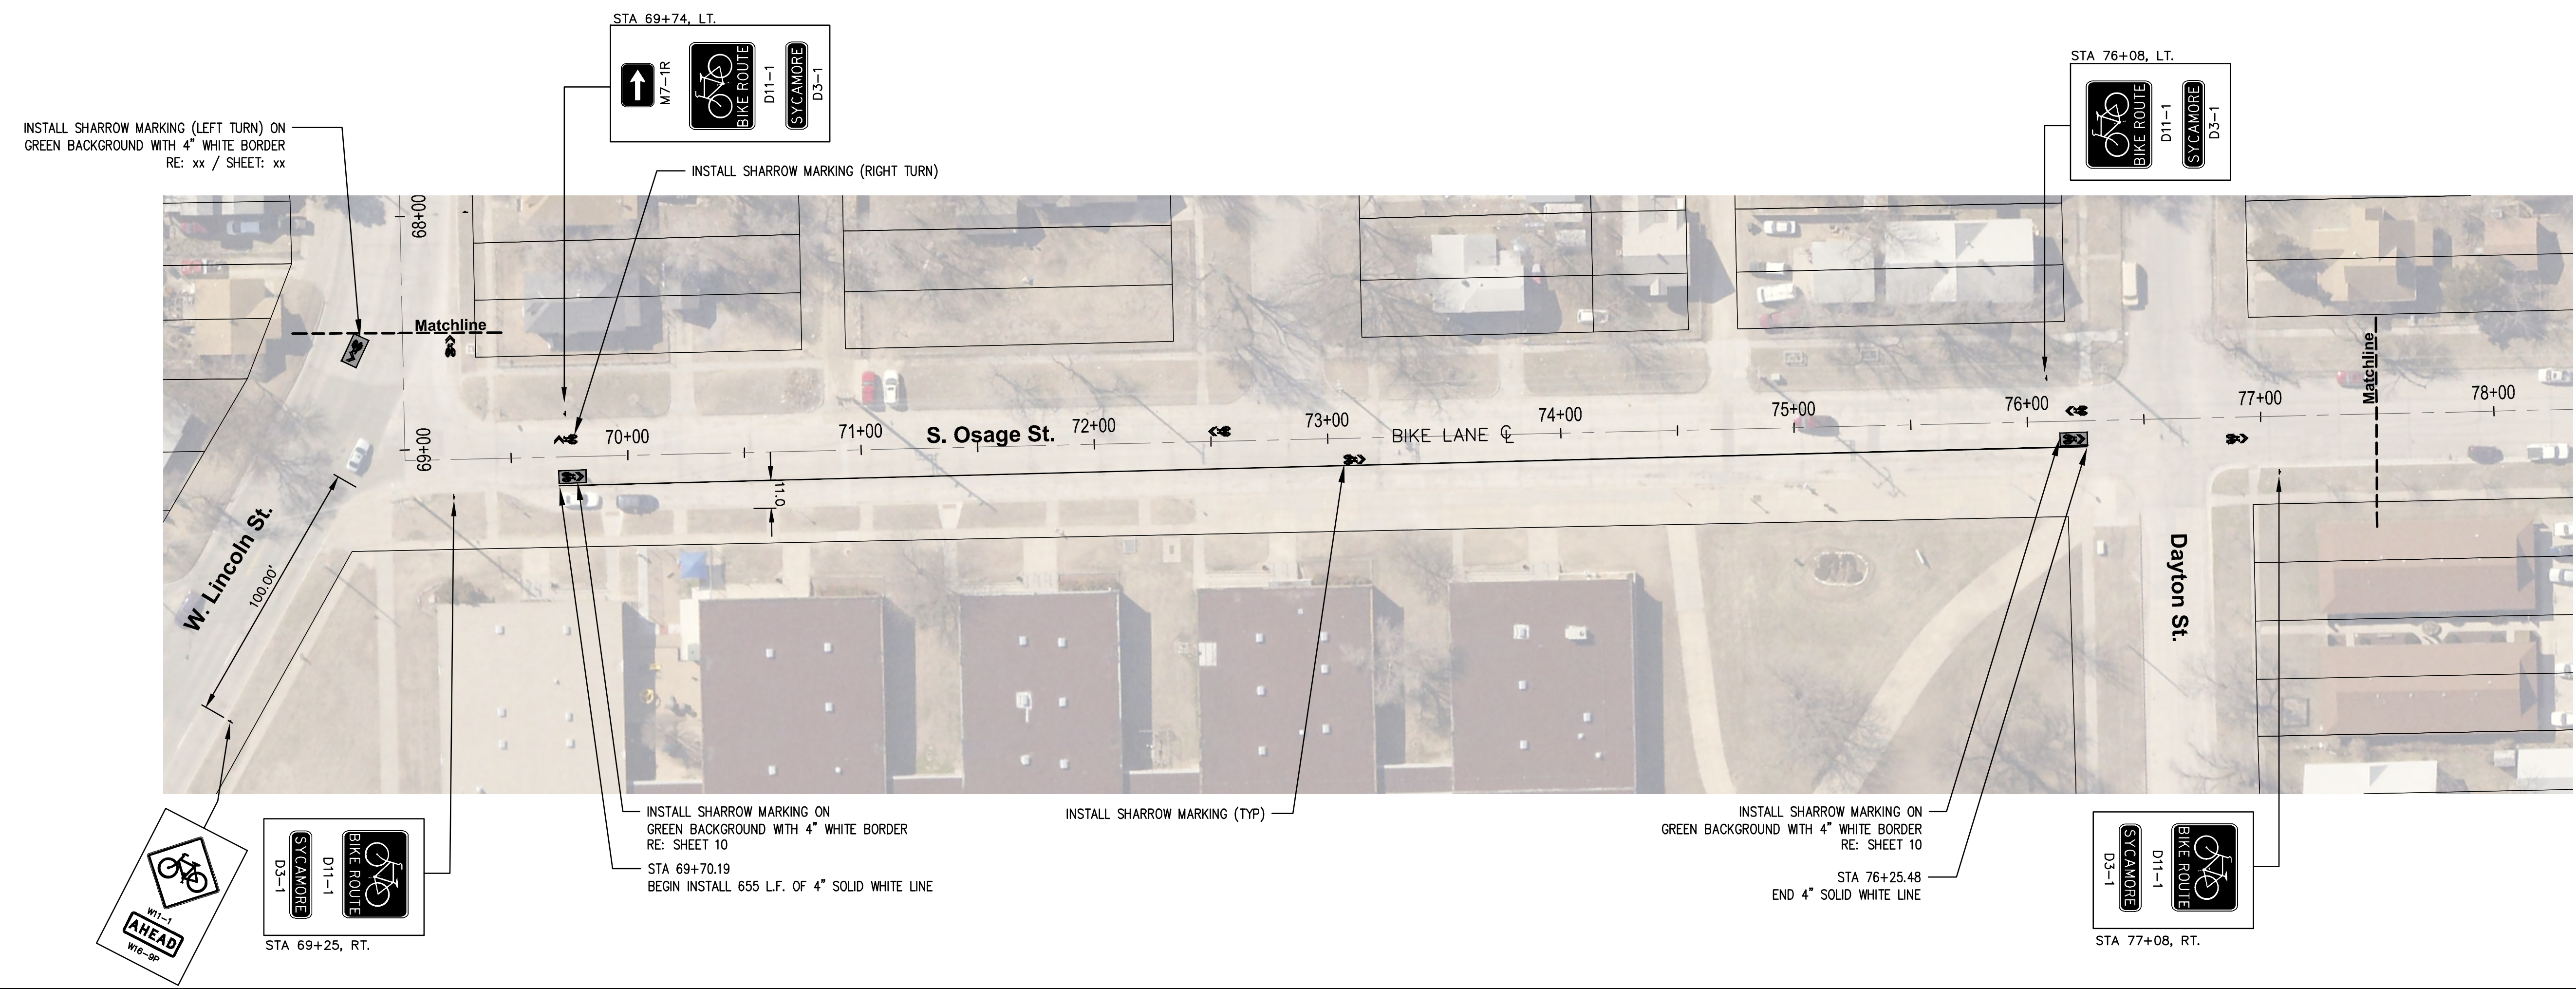
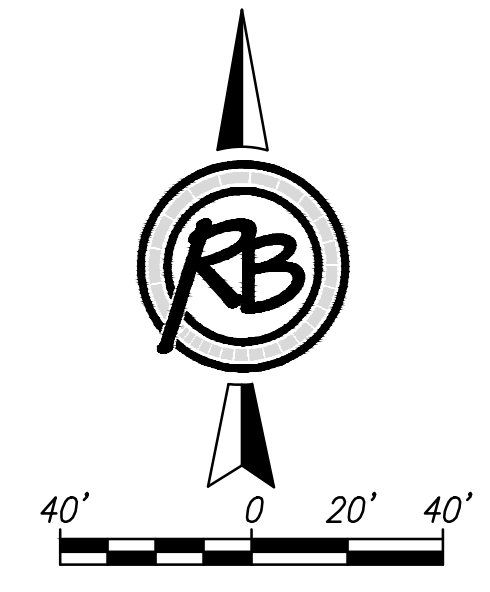


STATE	PROJECT NO.	YEAR	SHEET NO.	TOTAL SHEETS
KANSAS	87 TE-0622-01	2014	6	13

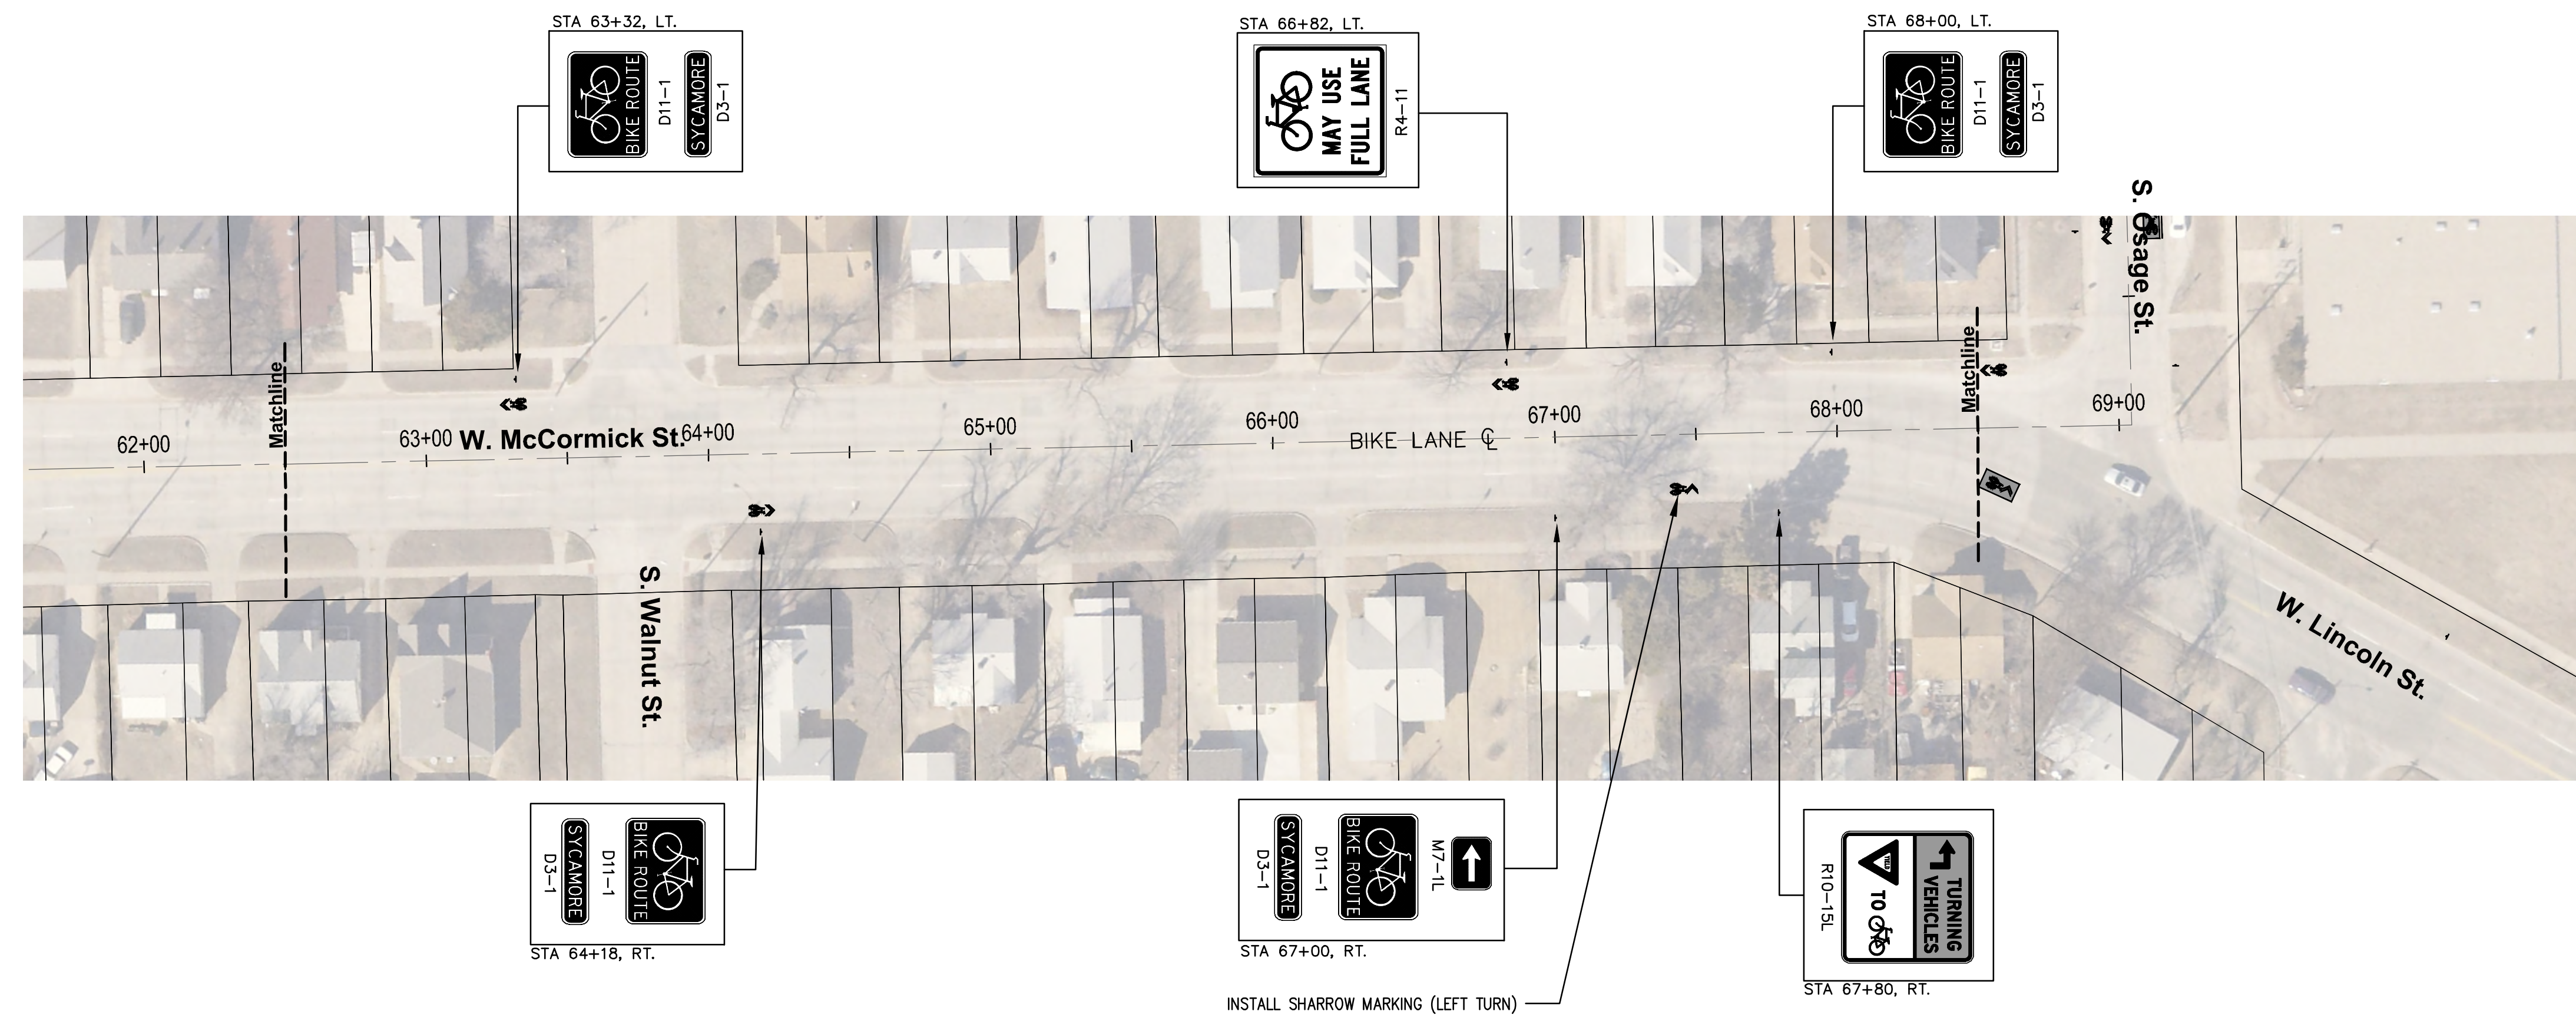

**RUGGLES BOHM**  
MANUFACTURED IN WICHITA, KANSAS

**PLAN- STA 62+50 TO STA 77+50  
 SYCAMORE SHARED LANES  
 WICHITA, KANSAS**

PROJECT NUMBER 472-6513	DESIGN BDT UTILITY	REVISIONS BDT AUG 2014	DATE AUG 2014
DRAWING FILE Base {06 Plan}			
RB JOB 4179H	SHEET 6 of 13		

© Copyright 2013, Ruggles & Bohm, P.A.