
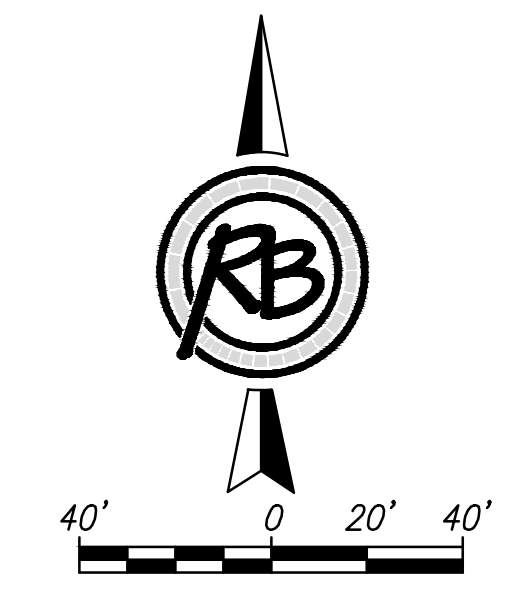
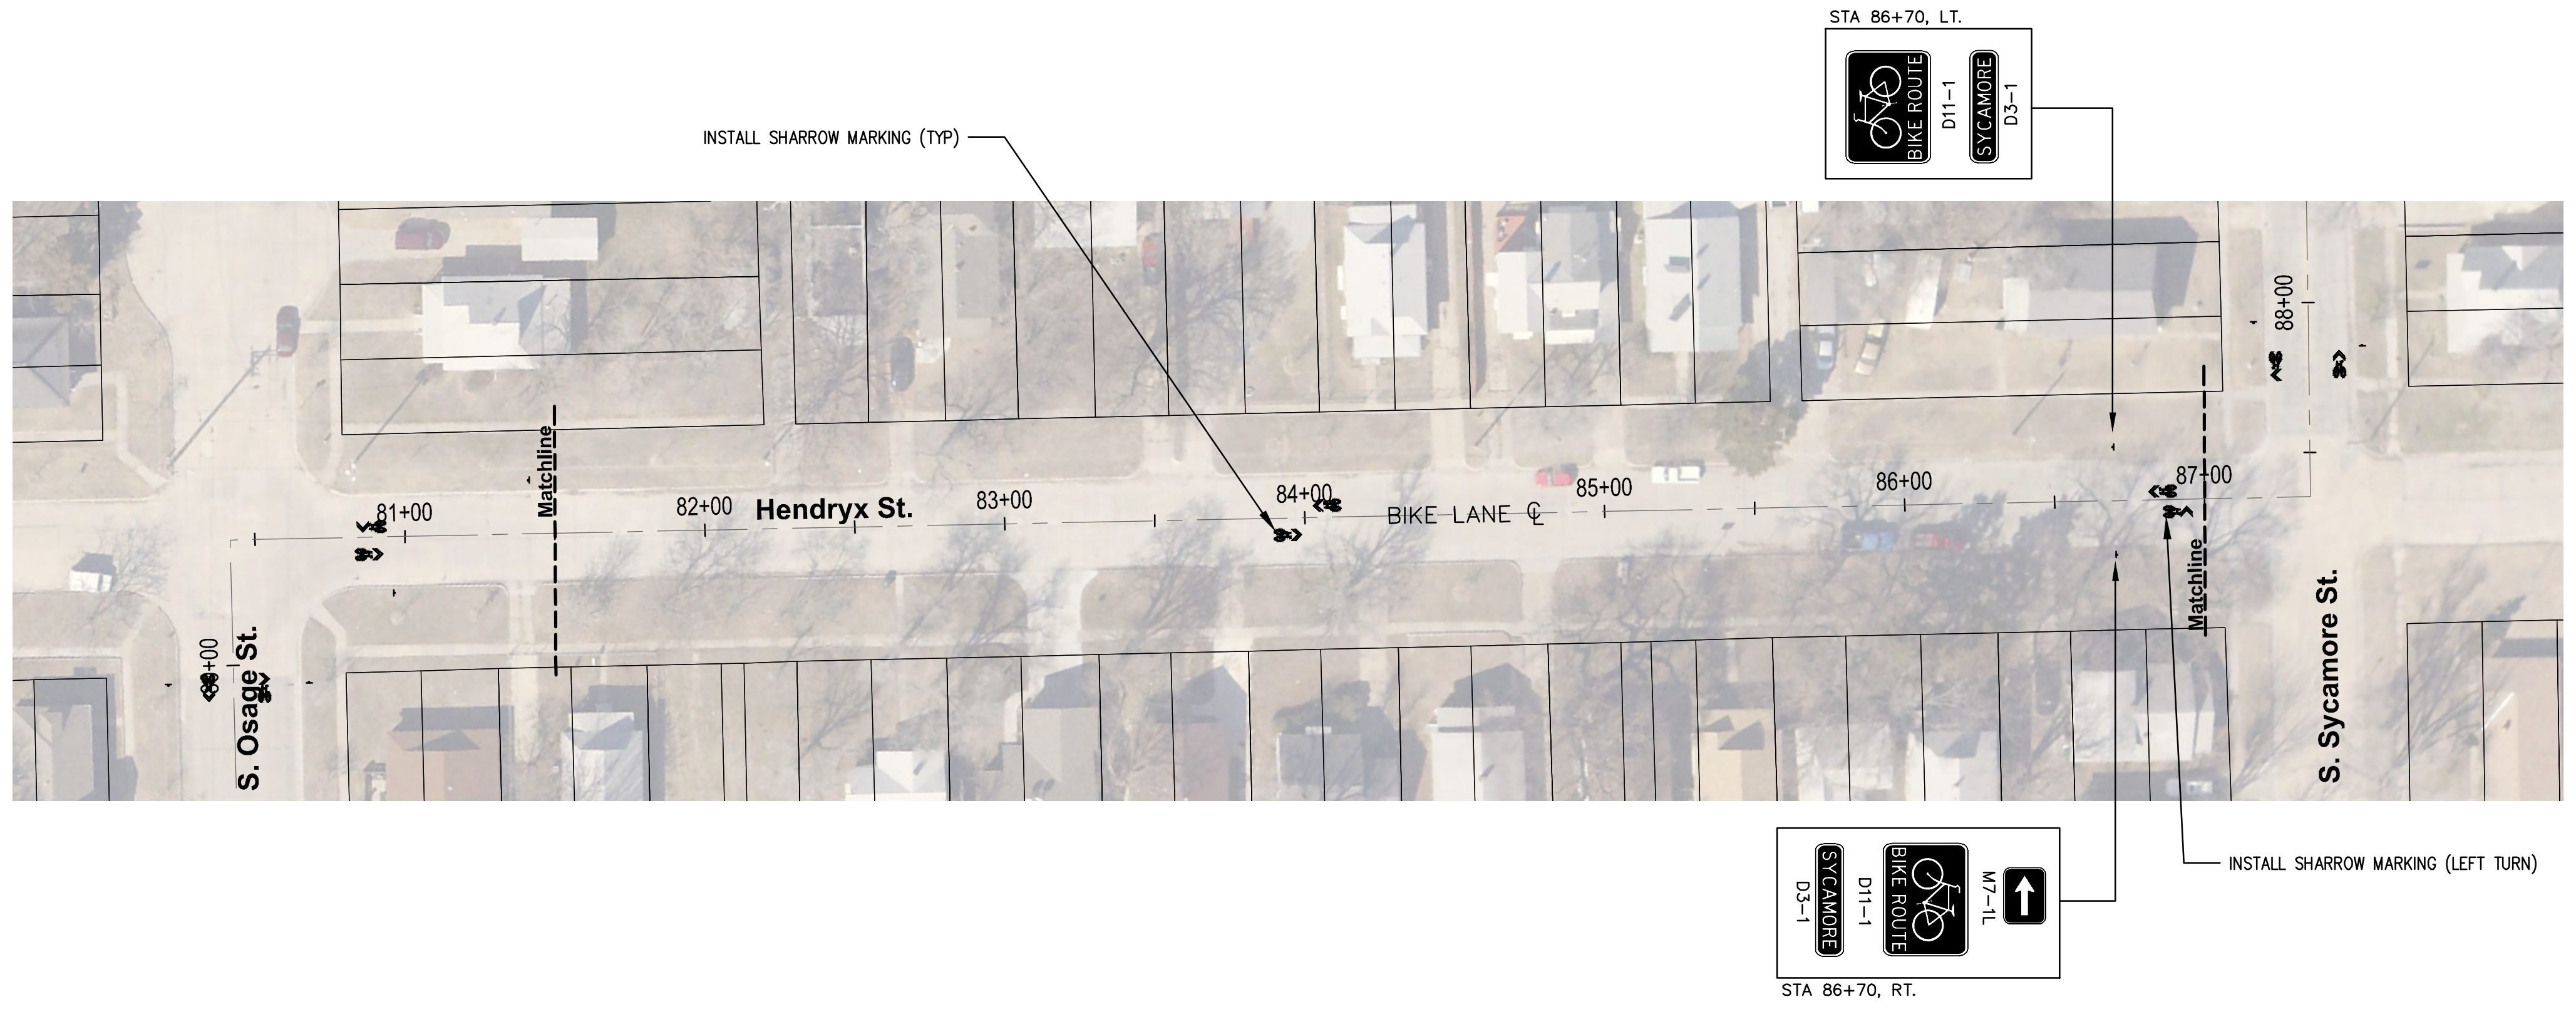
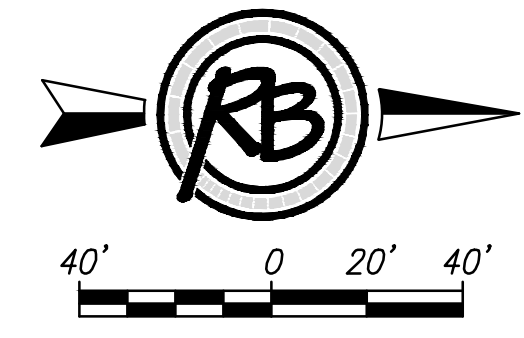


| | | | | |
|--------|---------------|------|-----------|--------------|
| STATE | PROJECT NO. | YEAR | SHEET NO. | TOTAL SHEETS |
| KANSAS | 87 TE-0622-01 | 2014 | 7 | 13 |

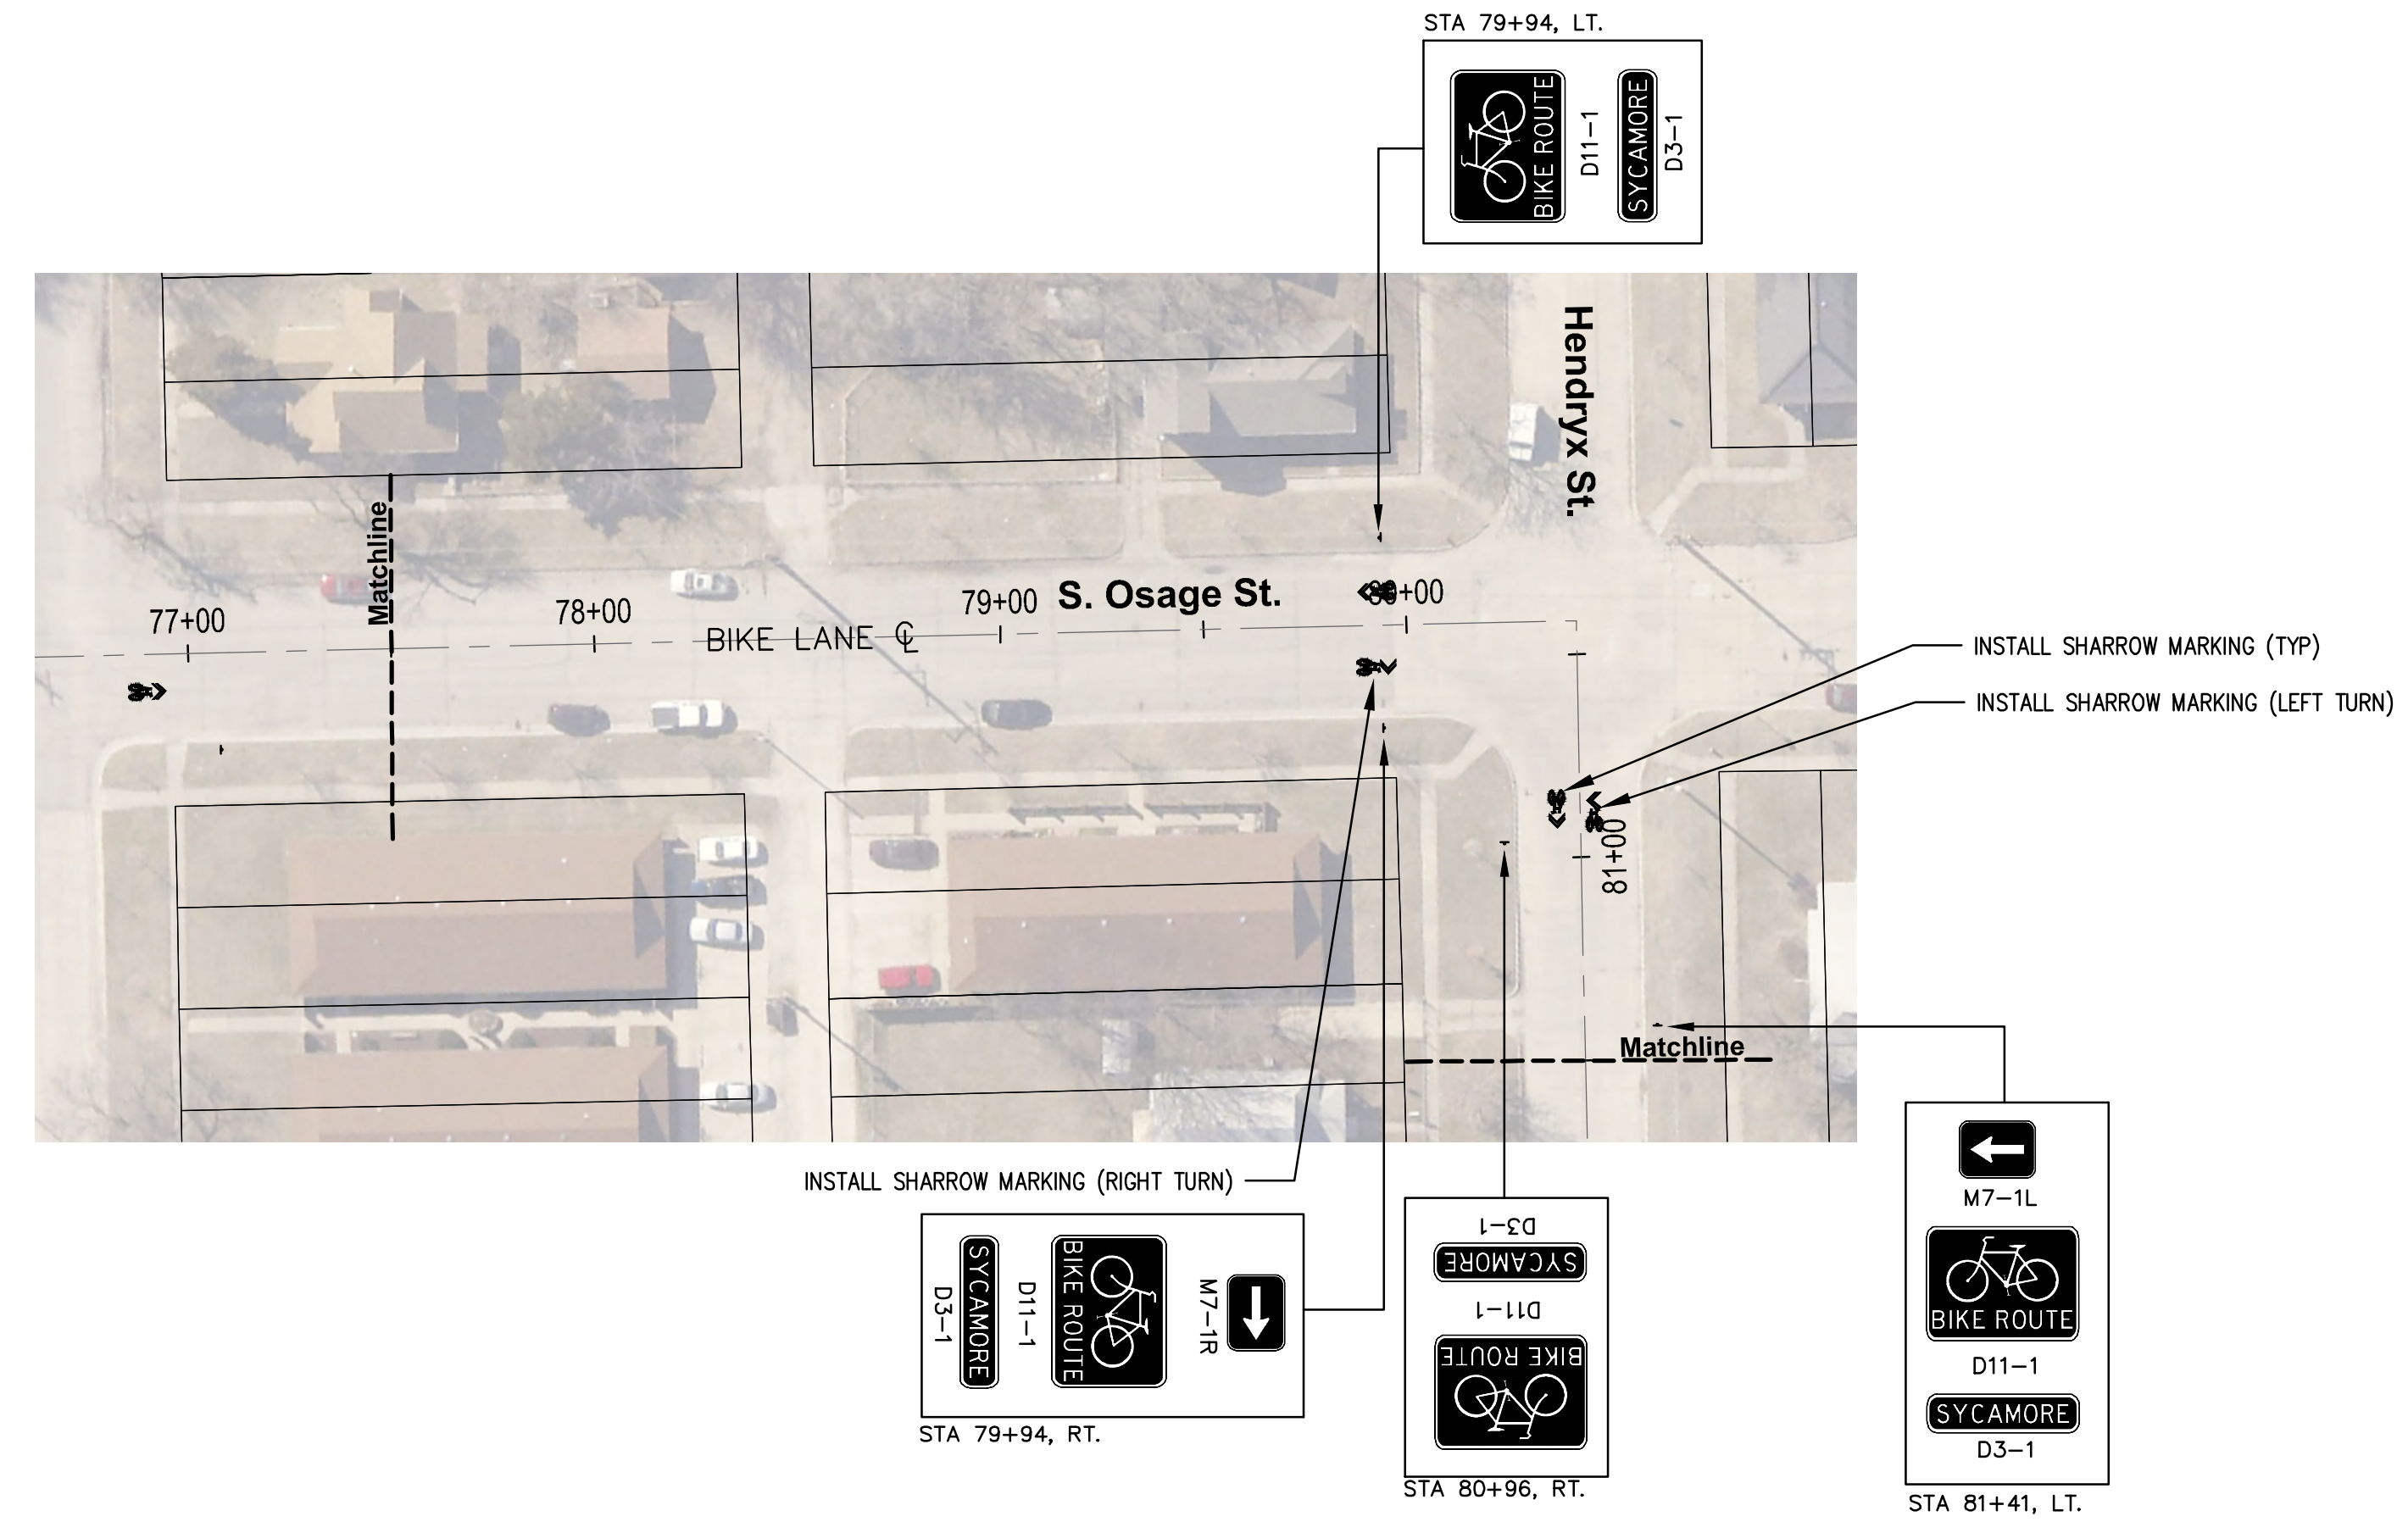

RUGGLES & BOHM
ENGINEERING | SURVEYING | LANDSCAPE ARCHITECTURE | ENVIRONMENTAL SCIENCE

**PLAN- STA 77+50 TO STA 87+00
SYCAMORE SHARED LANES
WICHITA, KANSAS**

| | | |
|--------|-----|----------|
| DESIGN | BDT | UTILITY |
| DRAWN | BDT | DATE |
| REVIEW | BDT | AUG 2014 |

| | |
|----------------|----------------|
| PROJECT NUMBER | 472-8513 |
| DRAWING FILE | Base {07 Plan} |

| | |
|----------|----------|
| REVISION | DATE |
| BDT | AUG 2014 |

RB JOB 4179H
SHEET 7 OF 13
© Copyright 2013, Ruggles & Bohm, P.A.