


N 21114.34 E 22656.01
 Casa Bella STA. 20+12.36=
 Centerline of 127th Street East

Point Table				
Point #	Elevation	Northing	Easting	Description
7000	0.00	20999.83	21411.94	Exist MH
7001	0.00	20999.26	21561.94	MH
7002	0.00	20999.09	21692.57	MH
7003	0.00	21120.34	21693.03	10x3 Type 1A
7004	0.00	21161.67	21691.18	10x3 Type 1A
7005	0.00	21283.86	21691.64	Backyard Inlet
7006	0.00	21283.47	21986.64	Backyard Inlet
7007	0.00	21283.30	22114.64	Backyard Inlet
7008	0.00	20957.26	22505.94	Exist MH
7009	0.00	21094.24	22506.43	10x3 Type 1A
7010	0.00	21135.56	22506.59	10x3 Type 1A

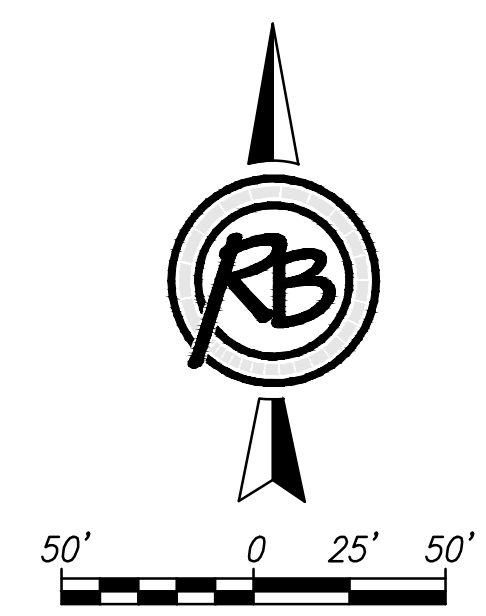

Casa Bella 3rd - Phase 2 SWS-Coordinates			
	RUGGLES & BOHM		DATE ####
	ENGINEERING SURVEYING LANDSCAPE ARCHITECTURE GOVERNMENT 924 NORTH MAIN WICHITA, KANSAS 67203 P (316) 264-8008 F (316) 264-4621 WWW.RBANDBOHM.COM		DESIGN EJG
PROJECT NUMBER 472-84946		JOB NO. 4291E	DRAWING SCALE ...
DRAWING FILE 4291E Engineering Base [SWS-Coordinates]		REVIEW 4/14/2015	
		SHEET 28	
		OF 42	