
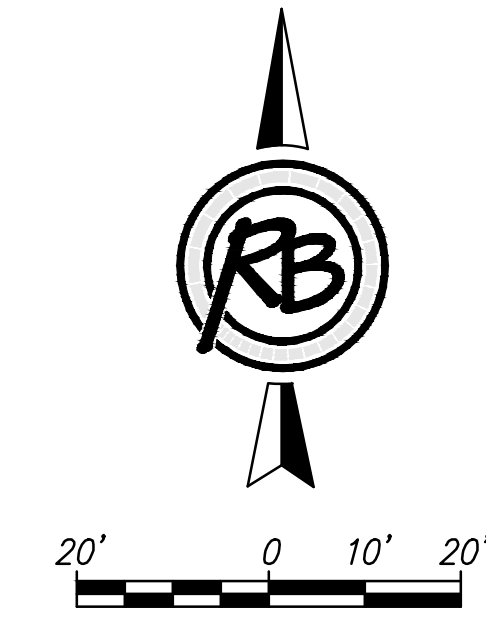



F:\Projects\Projects 4200-4299\4291E (Casa Bella 3rd Phase 2 Engineering)\4291E Engineering Base.dwg

Casa Bella Third Addition

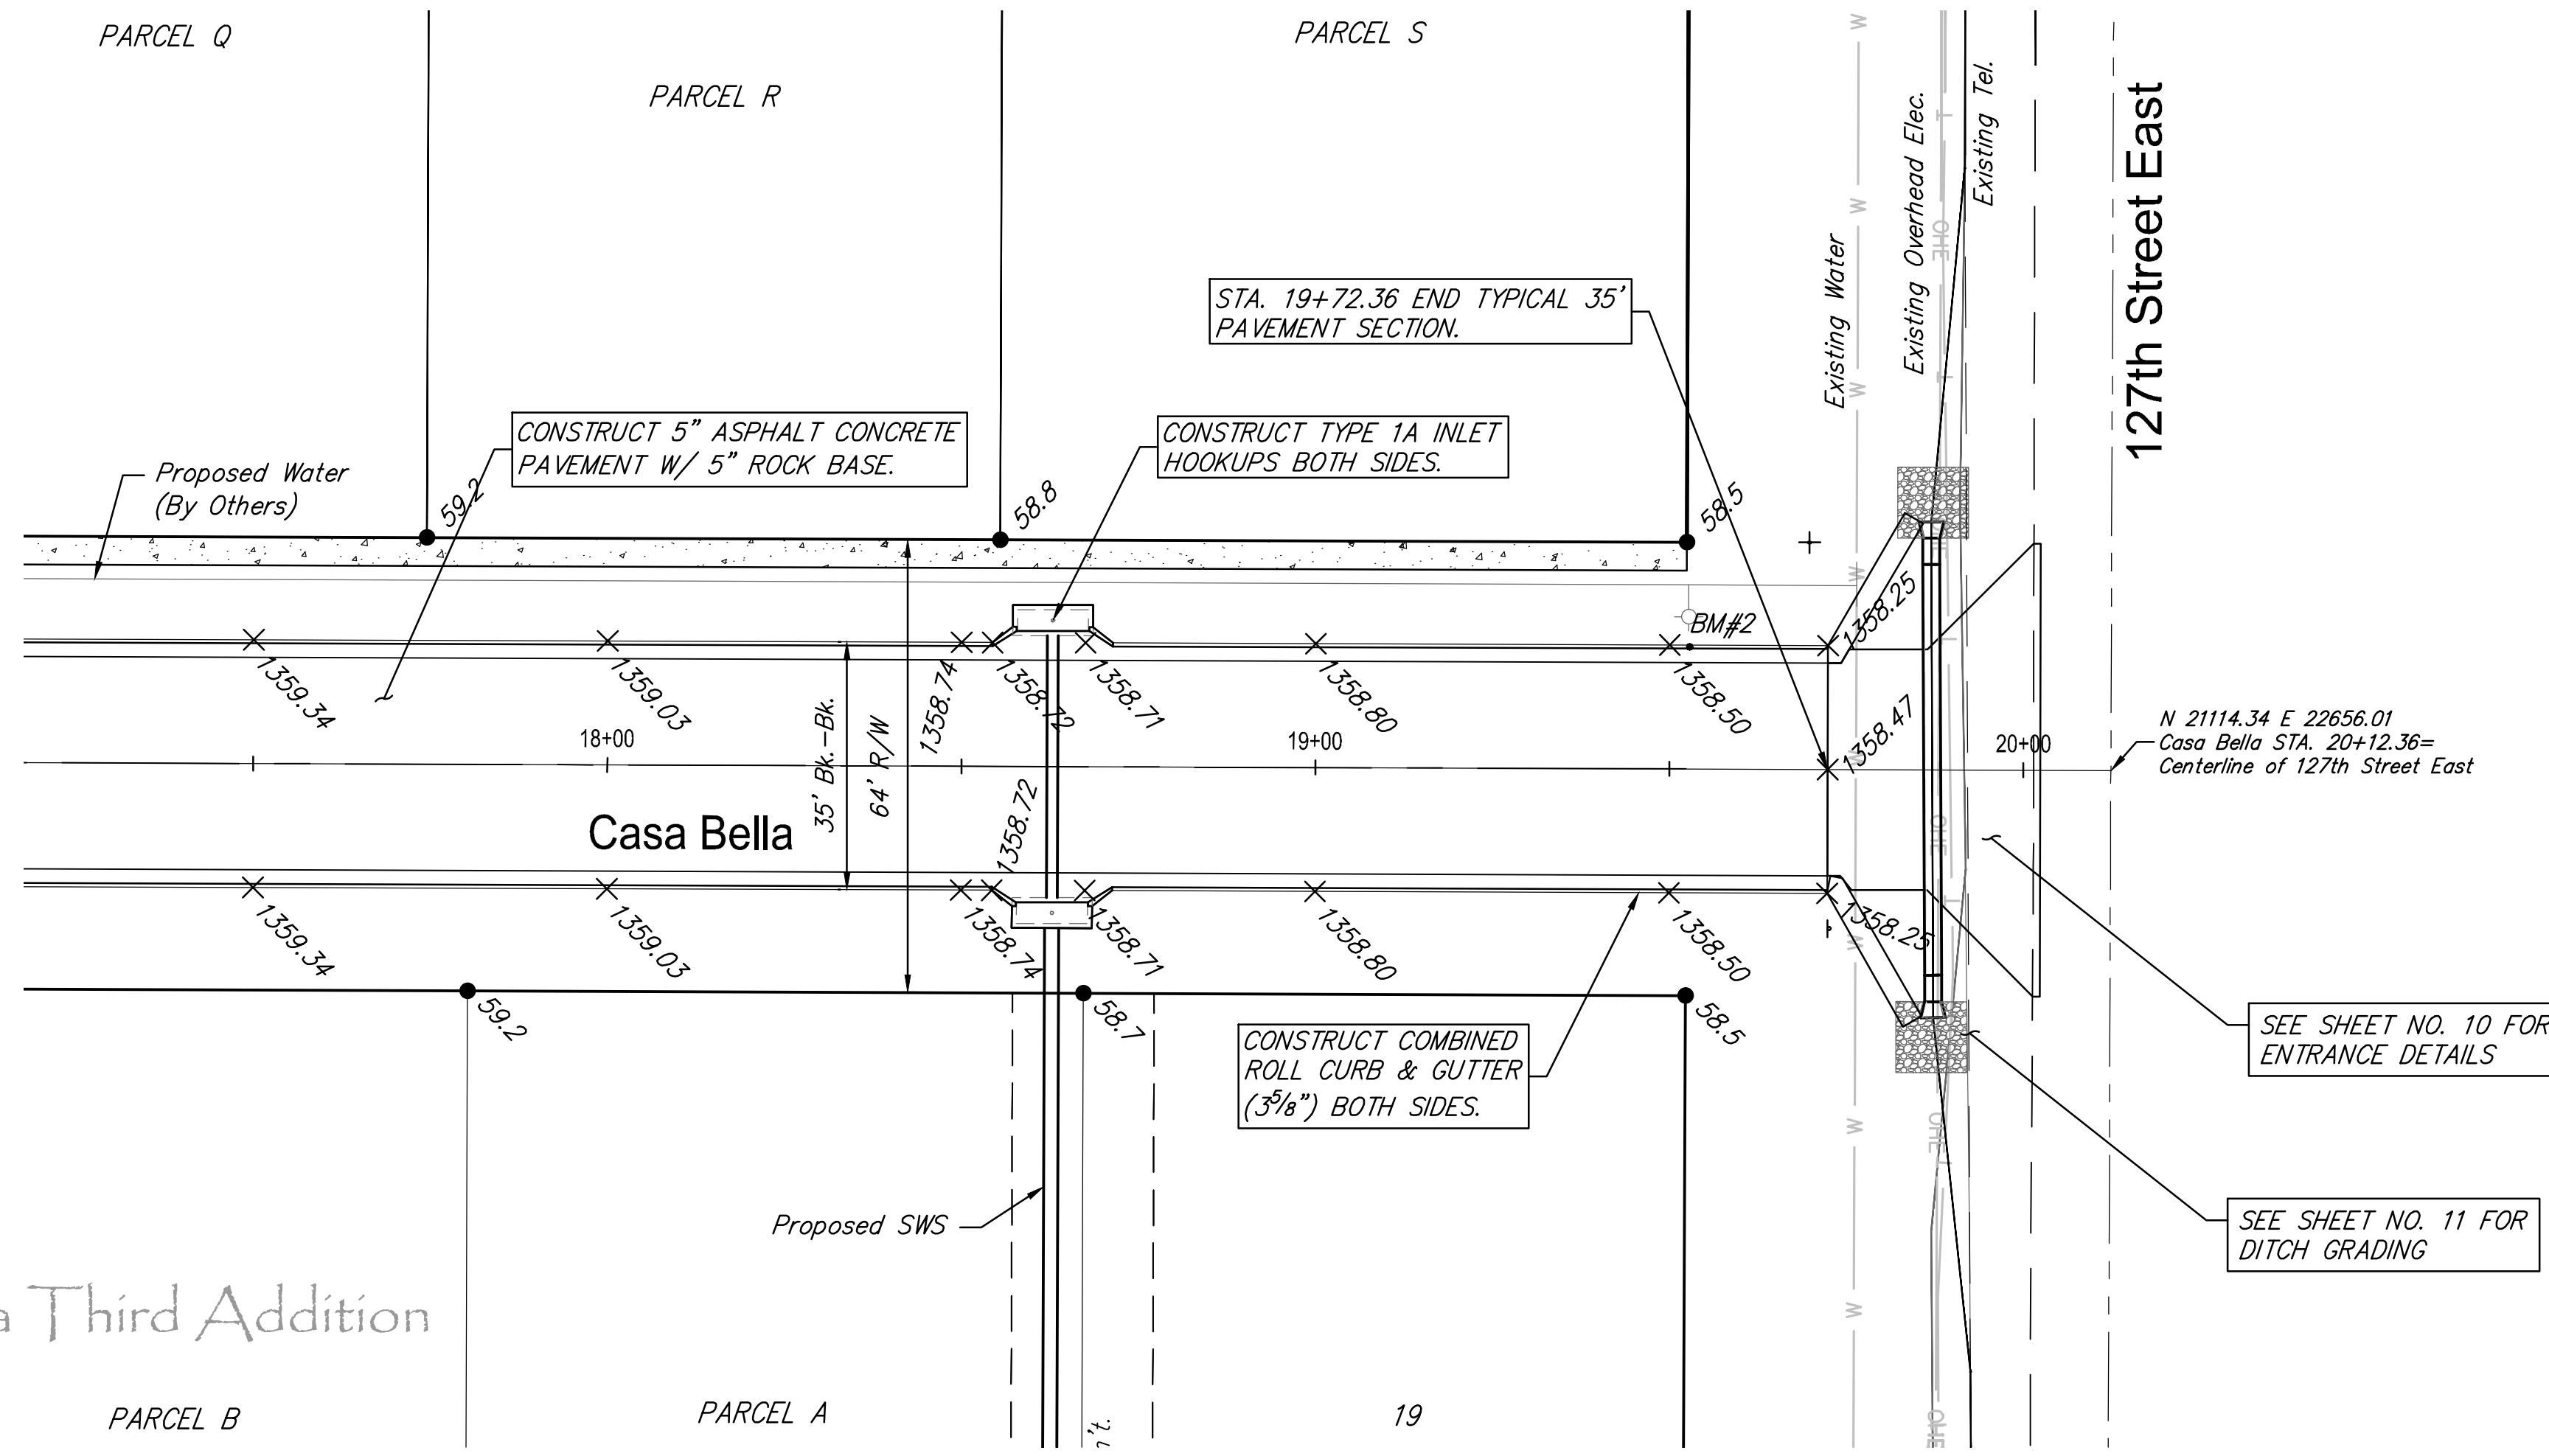

Subdivision Bench Marks

No.	Street and Station	From CL	Description	Elevation
2	Casa Bella, Sta. 19+52	17.0' Lt.	Top of Curb at FH near intersection of Casa Bella and 127th St East	

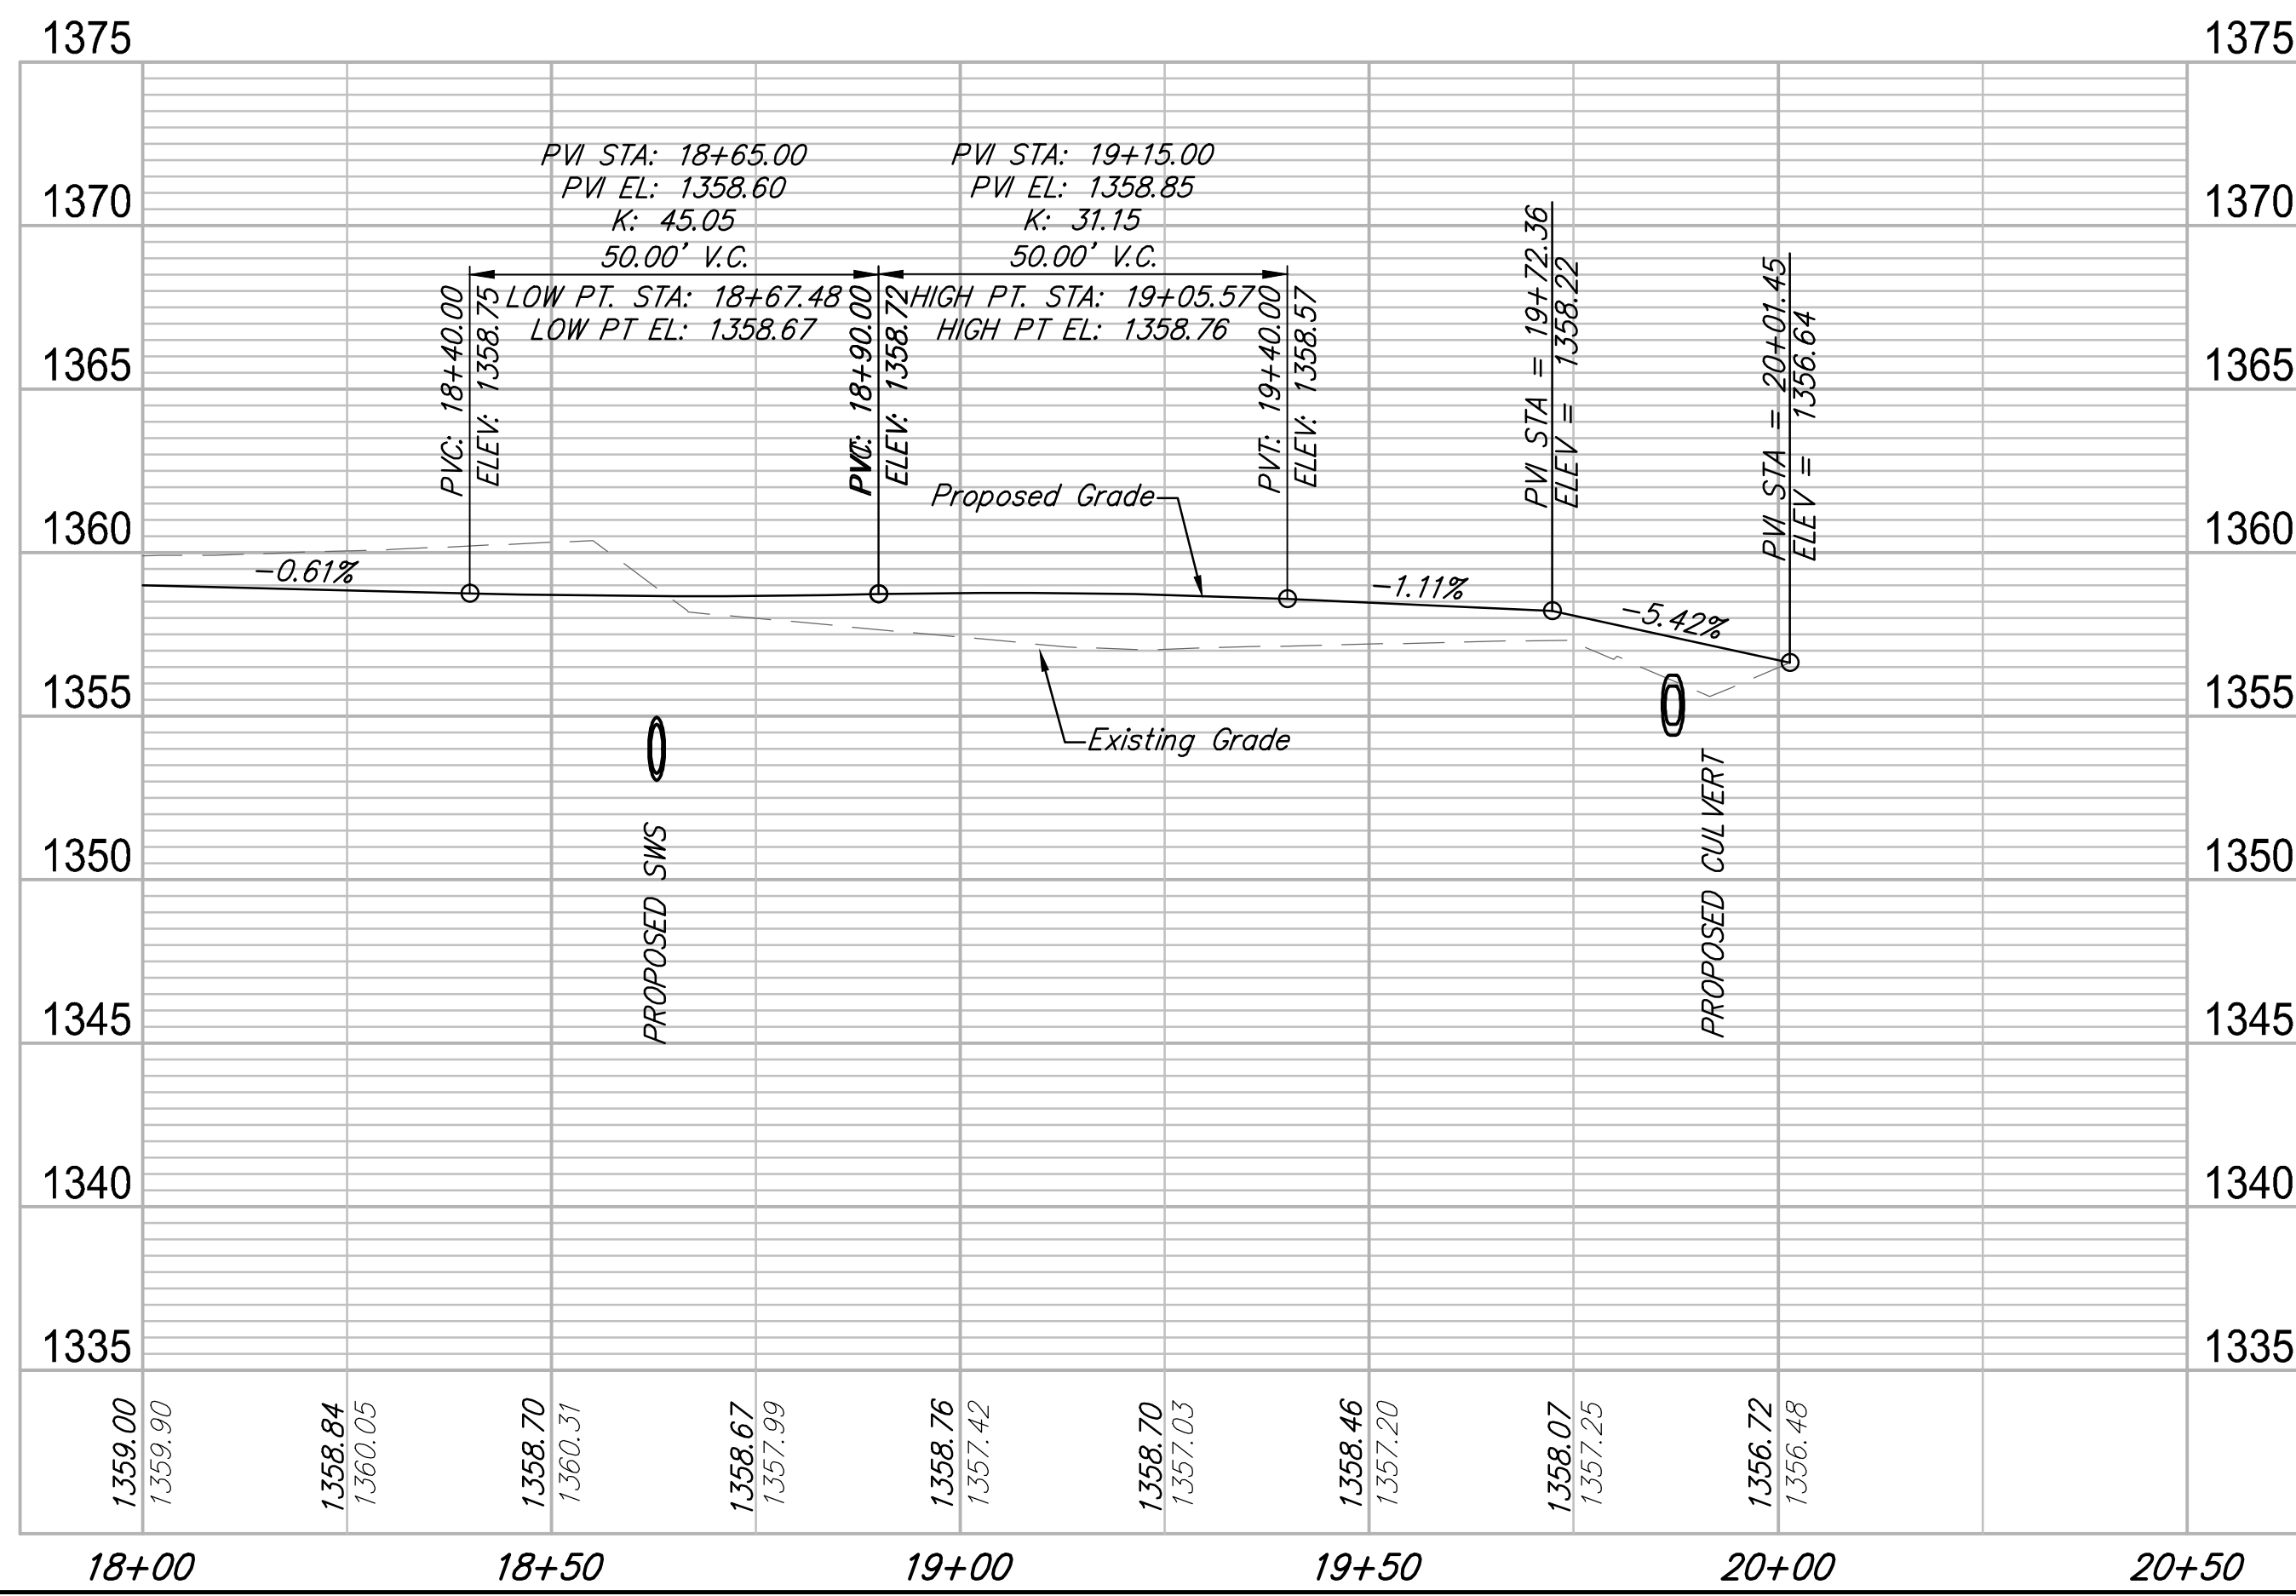

**RUGGLES
BOHM**
ENGINEERS | ARCHITECTS | LANDSCAPE ARCHITECTS | SURVEYORS

REVIEW
4/14/2015
DATE

DESIGN
EJG
DRAWN

PROJECT NUMBER
472-84946
DRAWING FILE

4291E Engineering Base
DPS

Casa Bella 3rd - Phase 2
Casa Bella-PP 3
Wichita, Kansas

RB JOB
4291E
SHEET

1
OF
42