


WATER AND GAS SERVICE LINES WILL BE ADJUSTED BY THE UTILITIES DURING STORM SEWER CONSTRUCTION.

SCALE: 1" = 20' HORIZ.
1" = 5' VERT.

FHWA REG. NO.	STATE	PROJECT NO.	YEAR	SHEET NO.	SHEETS
7	KANSAS	54-87 K-4445-01	1996	10	73

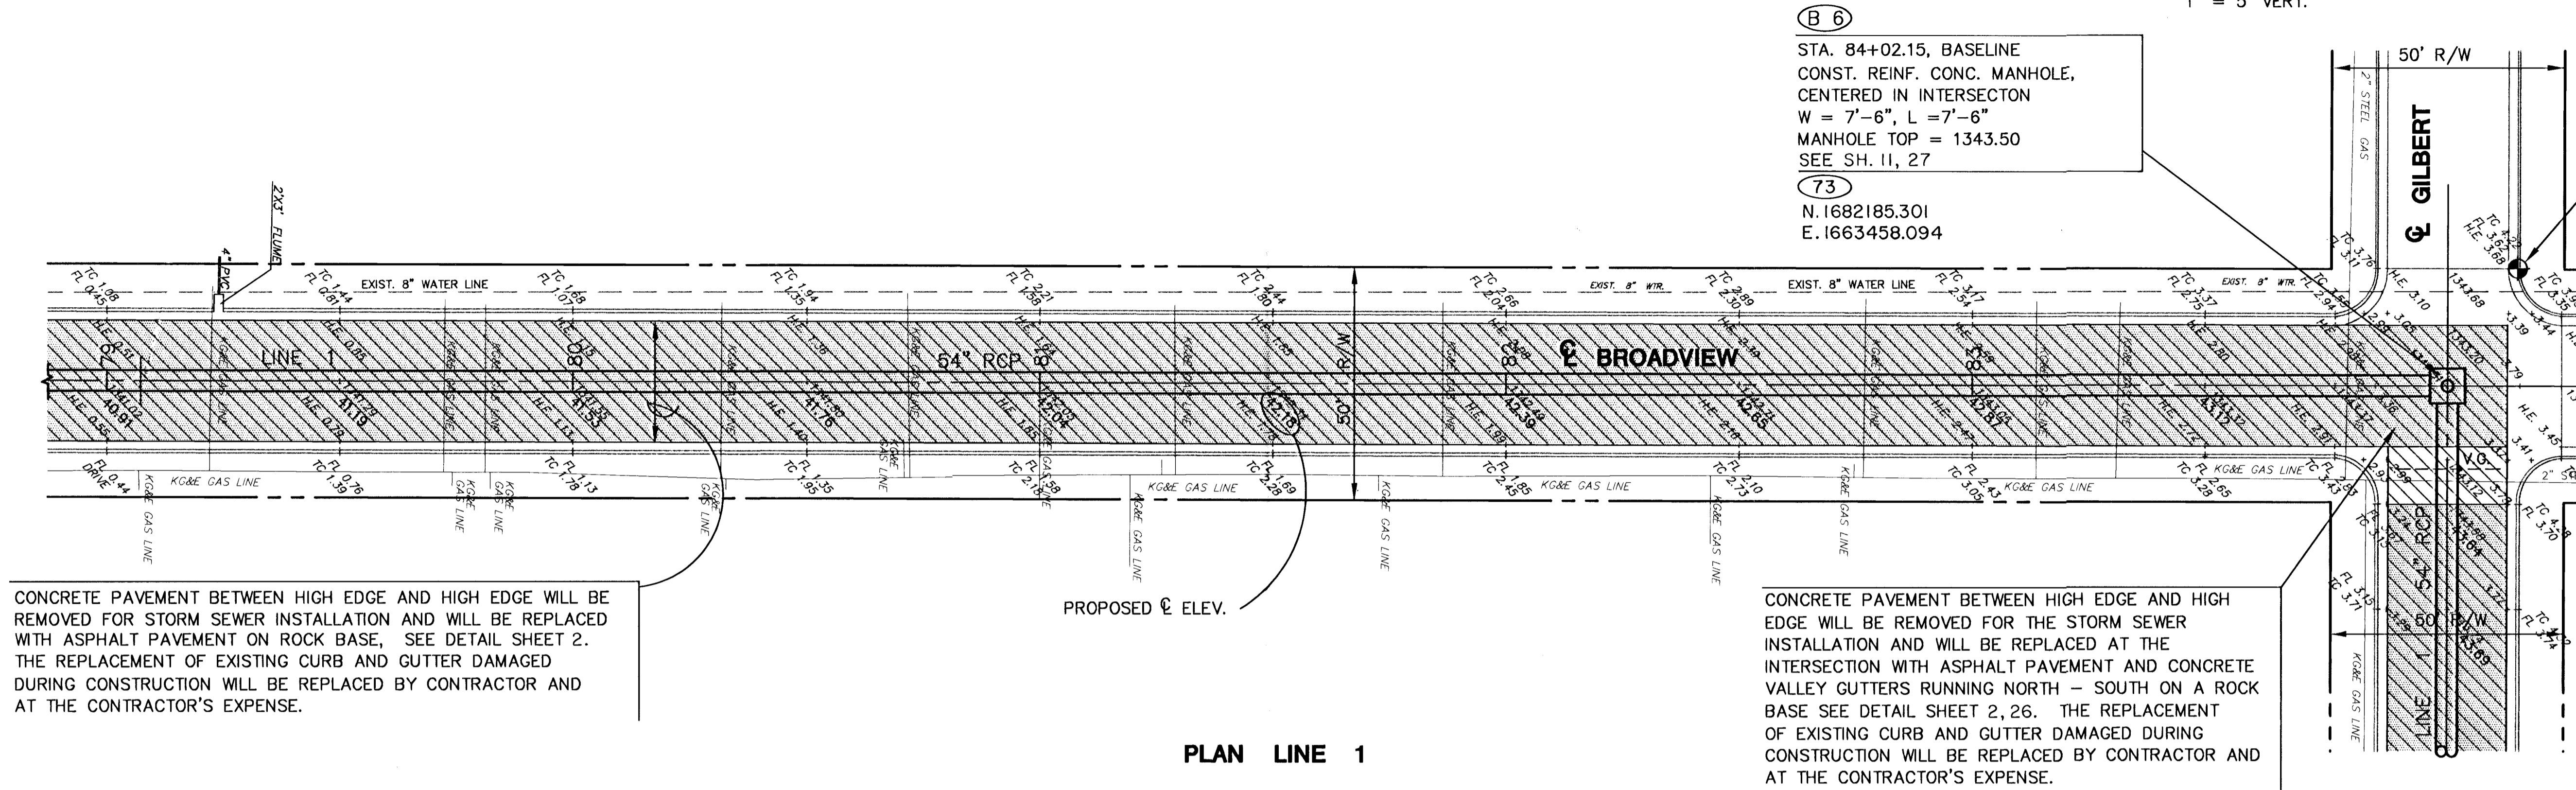

PLAN LINE 1

