

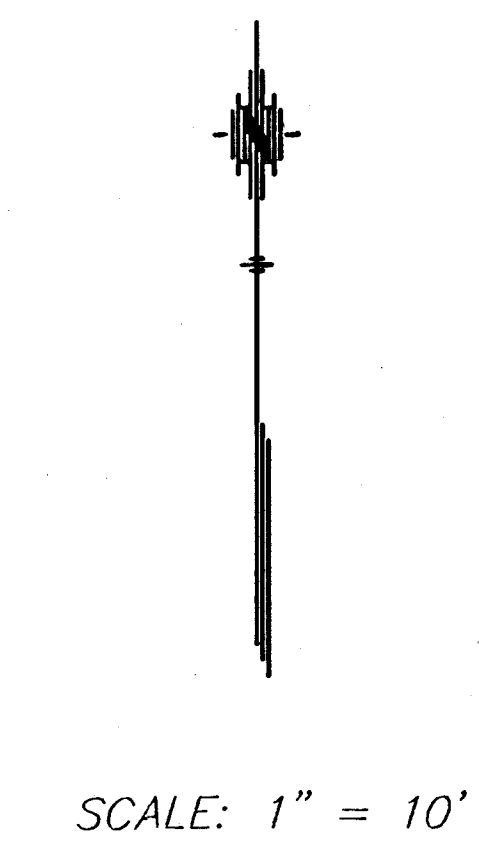
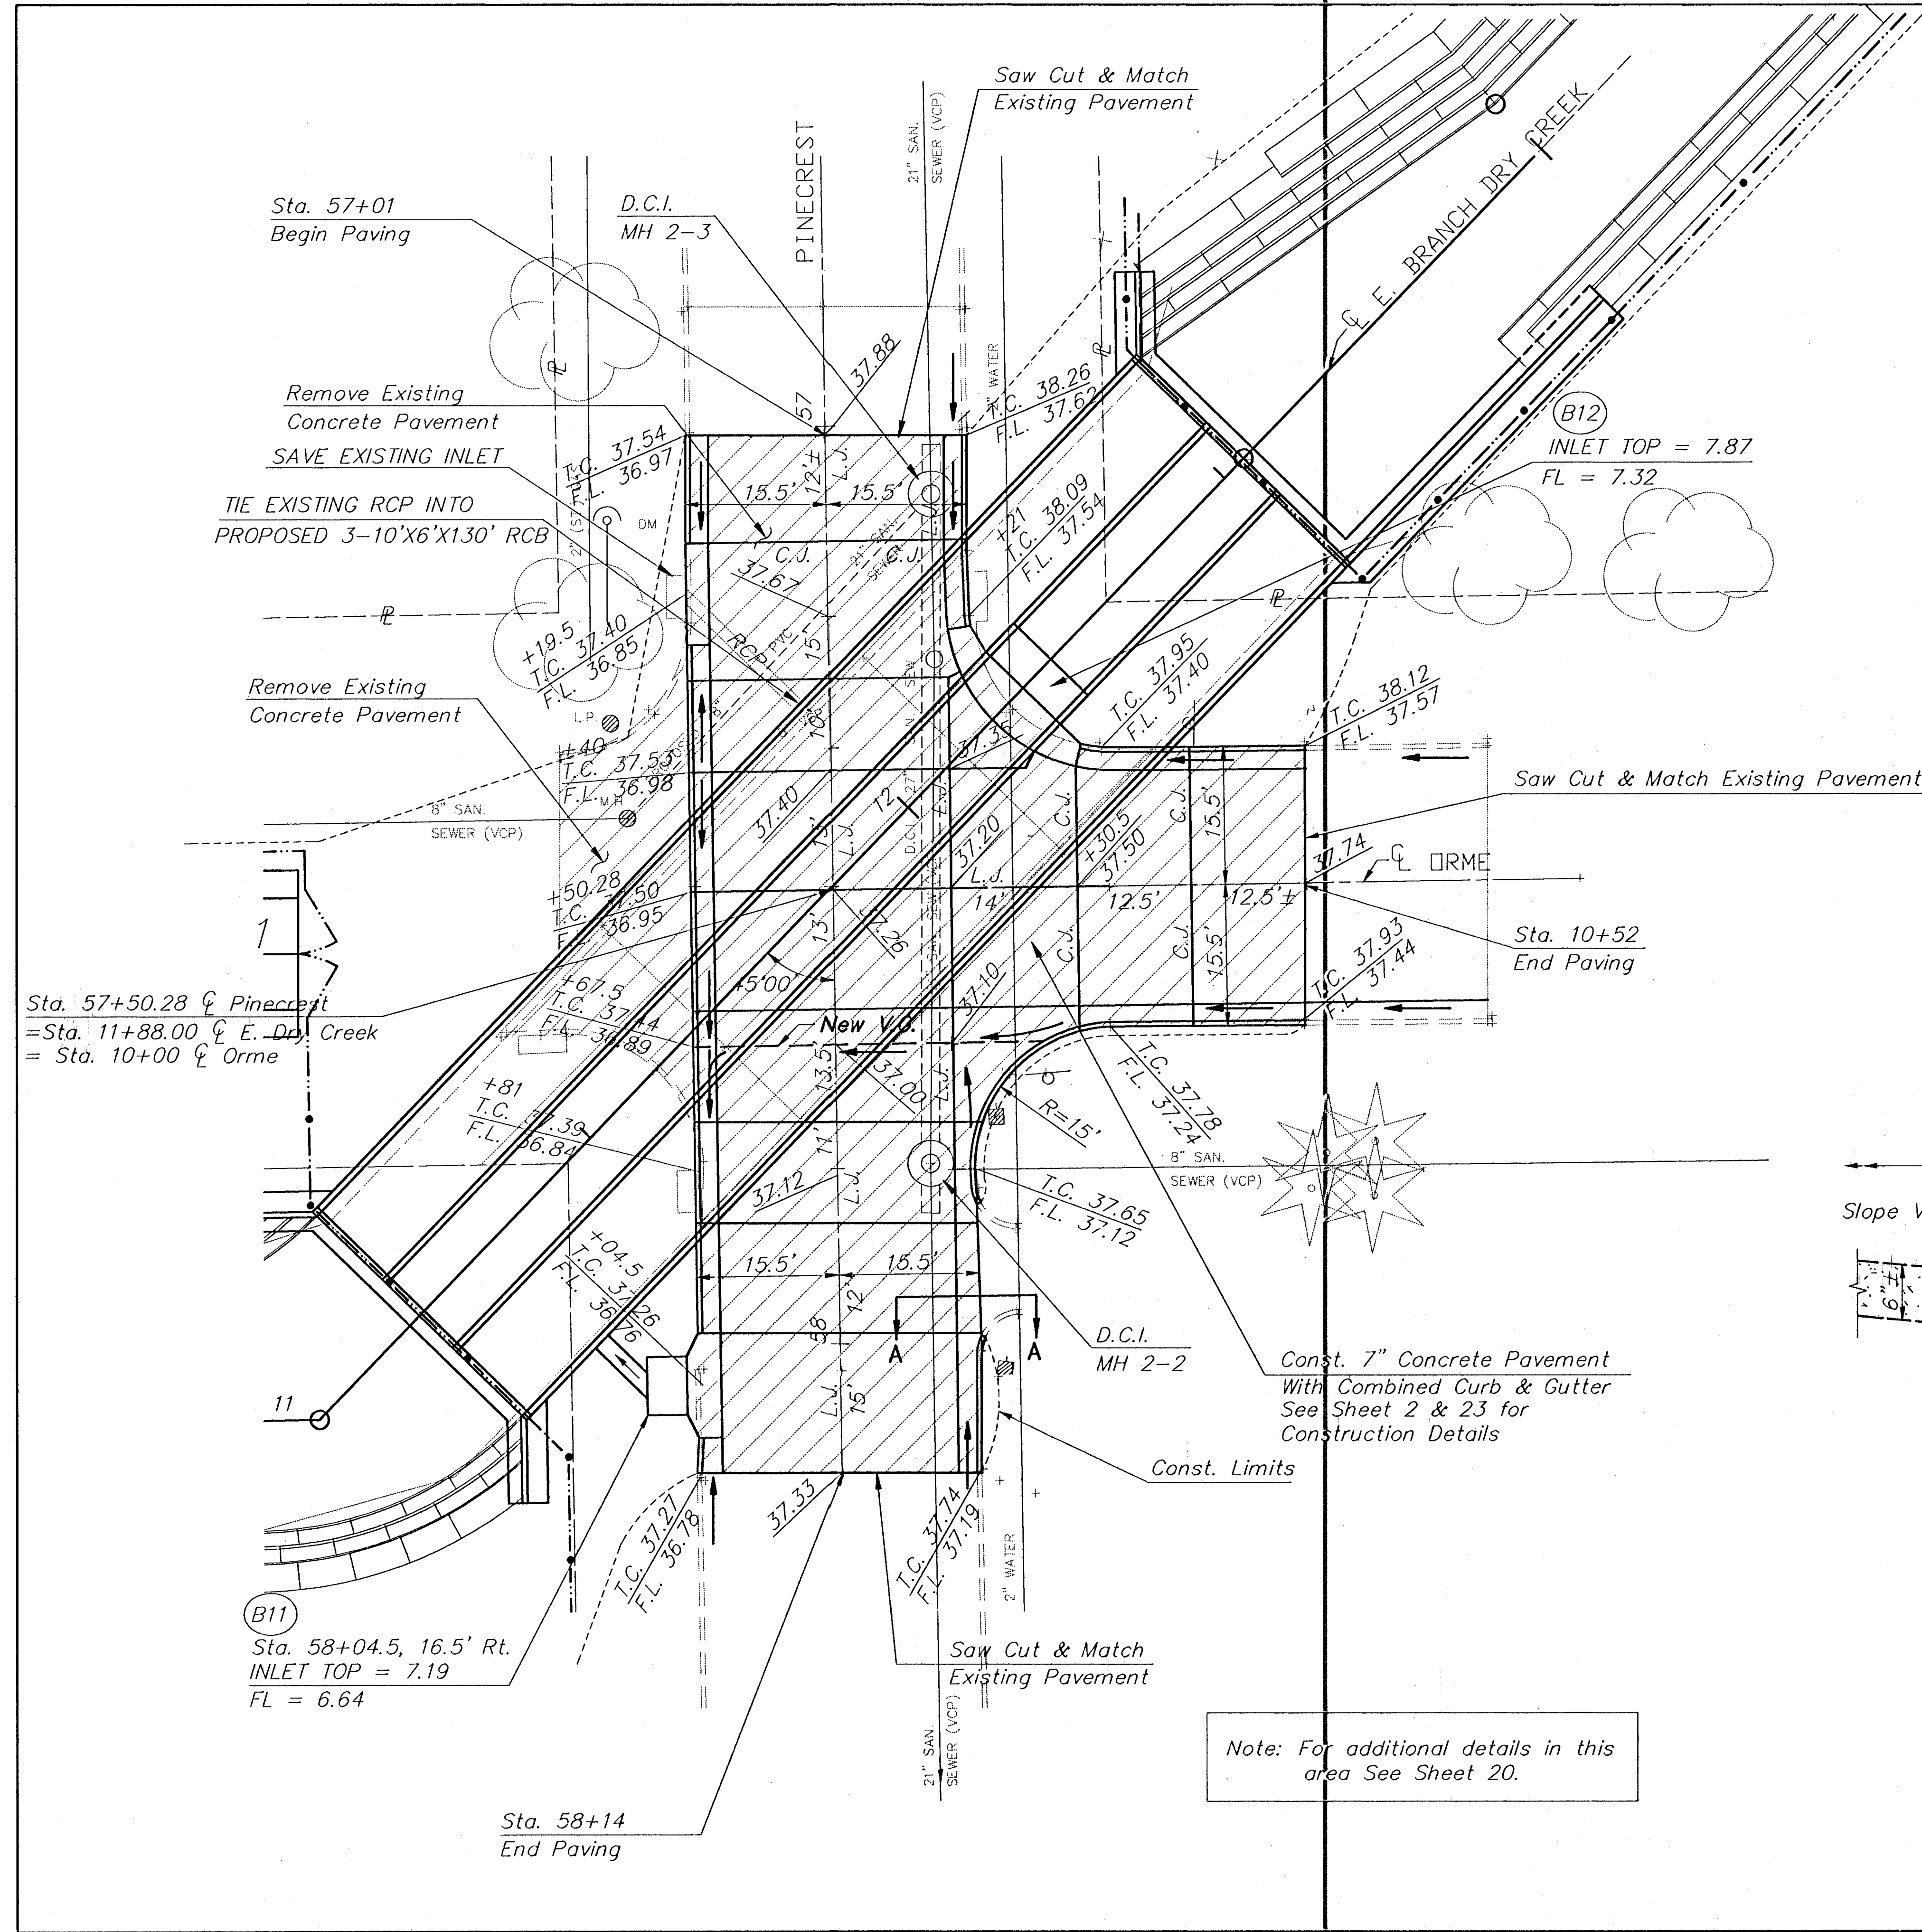


FHWA REG NO.	STATE	PROJECT NO.	YEAR	SHEET NO.	TOTAL SHEETS
7	KANSAS	54-87 K-4445-01	1998	21	73

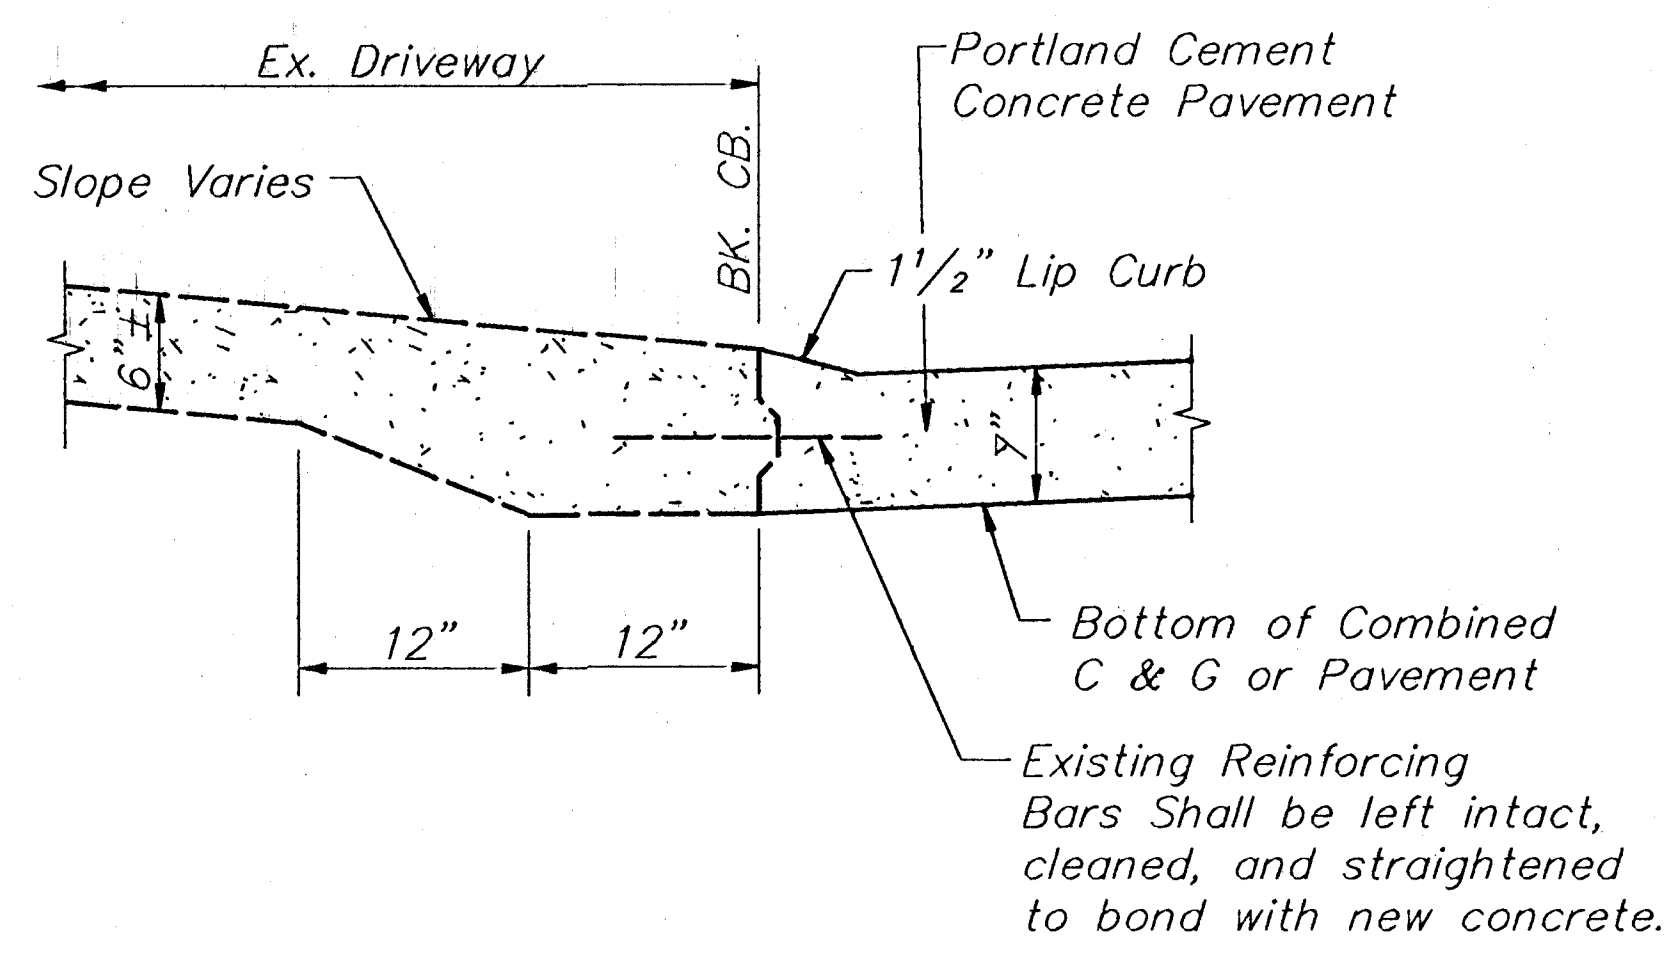

LEGEND
 = PAVEMENT TO BE REMOVED
 = P.C. CONCRETE PAVEMENT

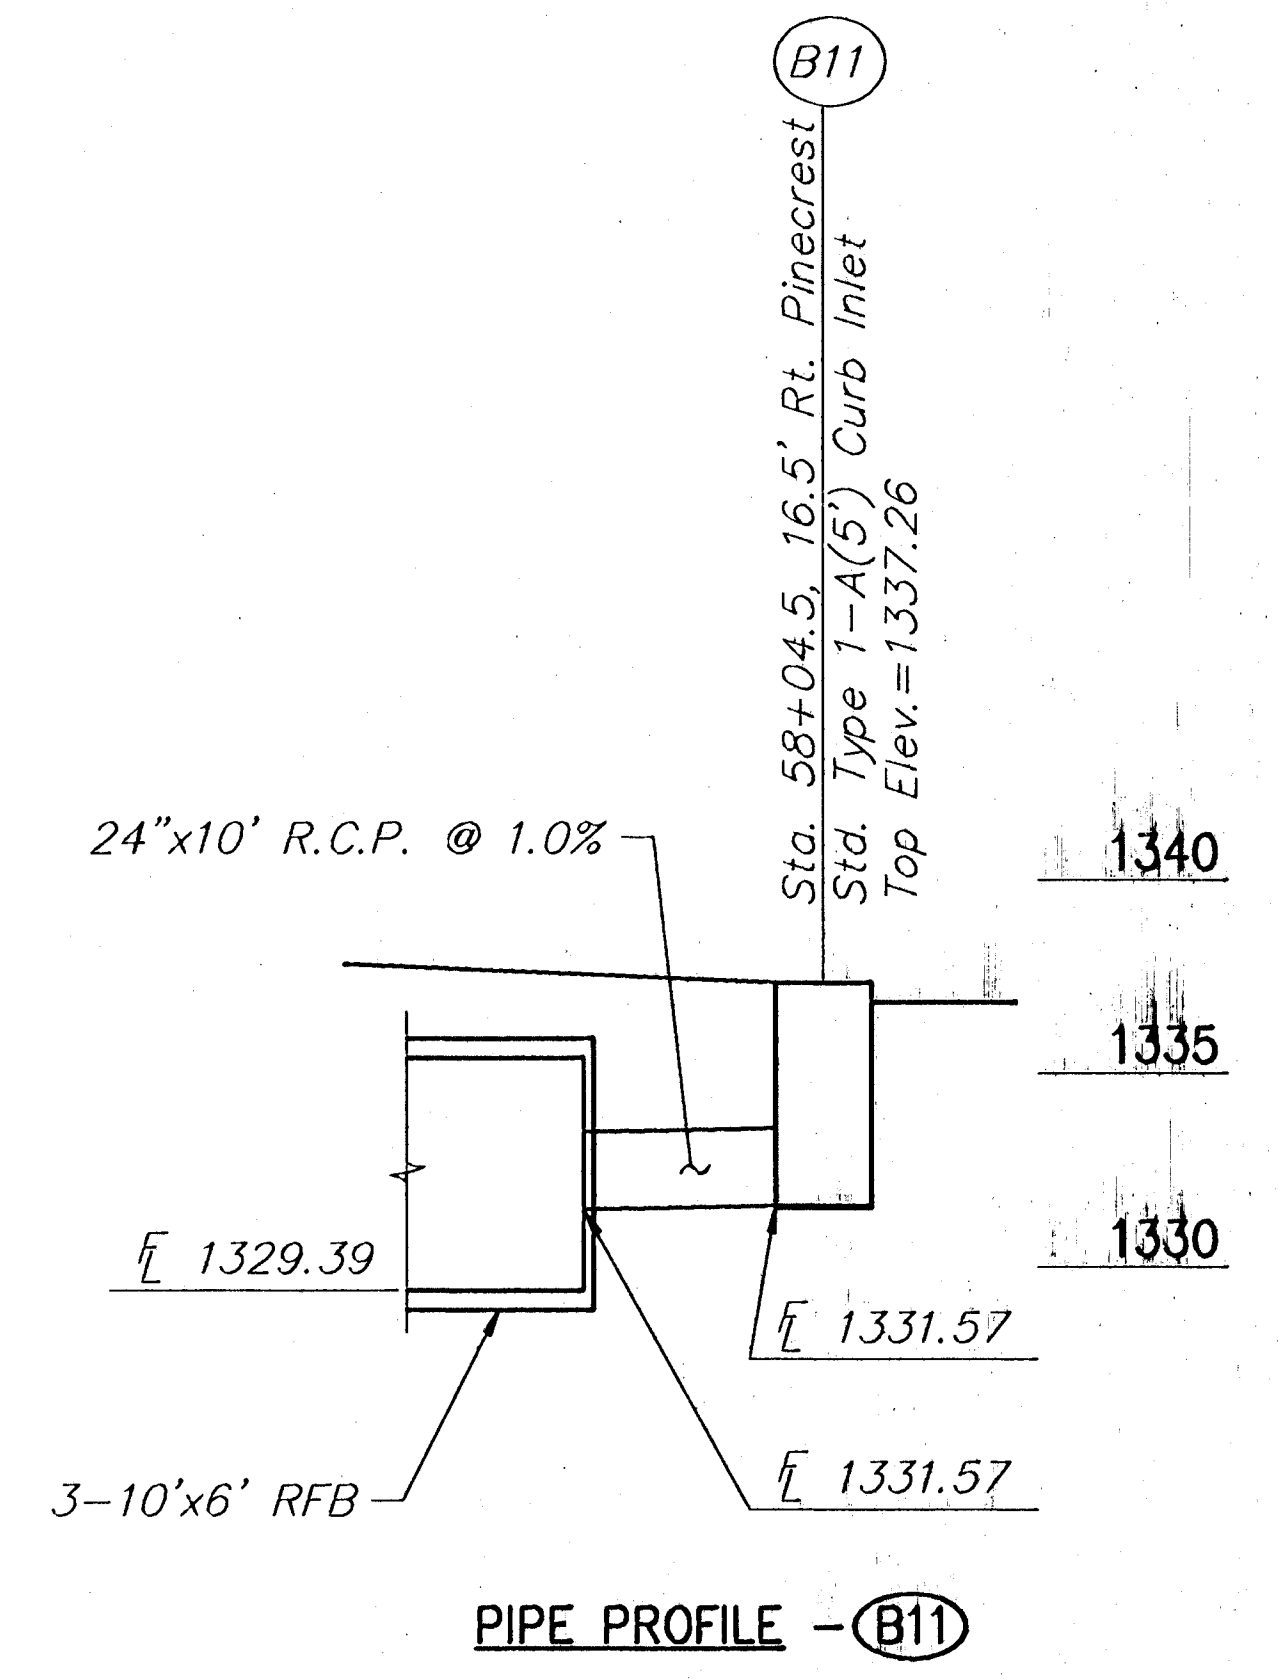

Note: For additional details in this area See Sheet 20.

3					
2					
1					
NO.	DATE	REVISIONS	BY	APP'D.	
CITY OF WICHITA					
EAST BRANCH OF DRY CREEK PINECREST & ORME INTERSECTION					
SHEET NO.	OF	SCALE	1" = 10'	APP'D.	
DESIGNED	MCK	DETAILER	KLM	QUANTITIES	MKEC
TRACE	CK	DETAIL CK	MKEC	QUAN. CK.	MKEC
DESIGN CK.	MKEC	DETAIL CK.	MKEC	QUAN. CK.	MKEC