

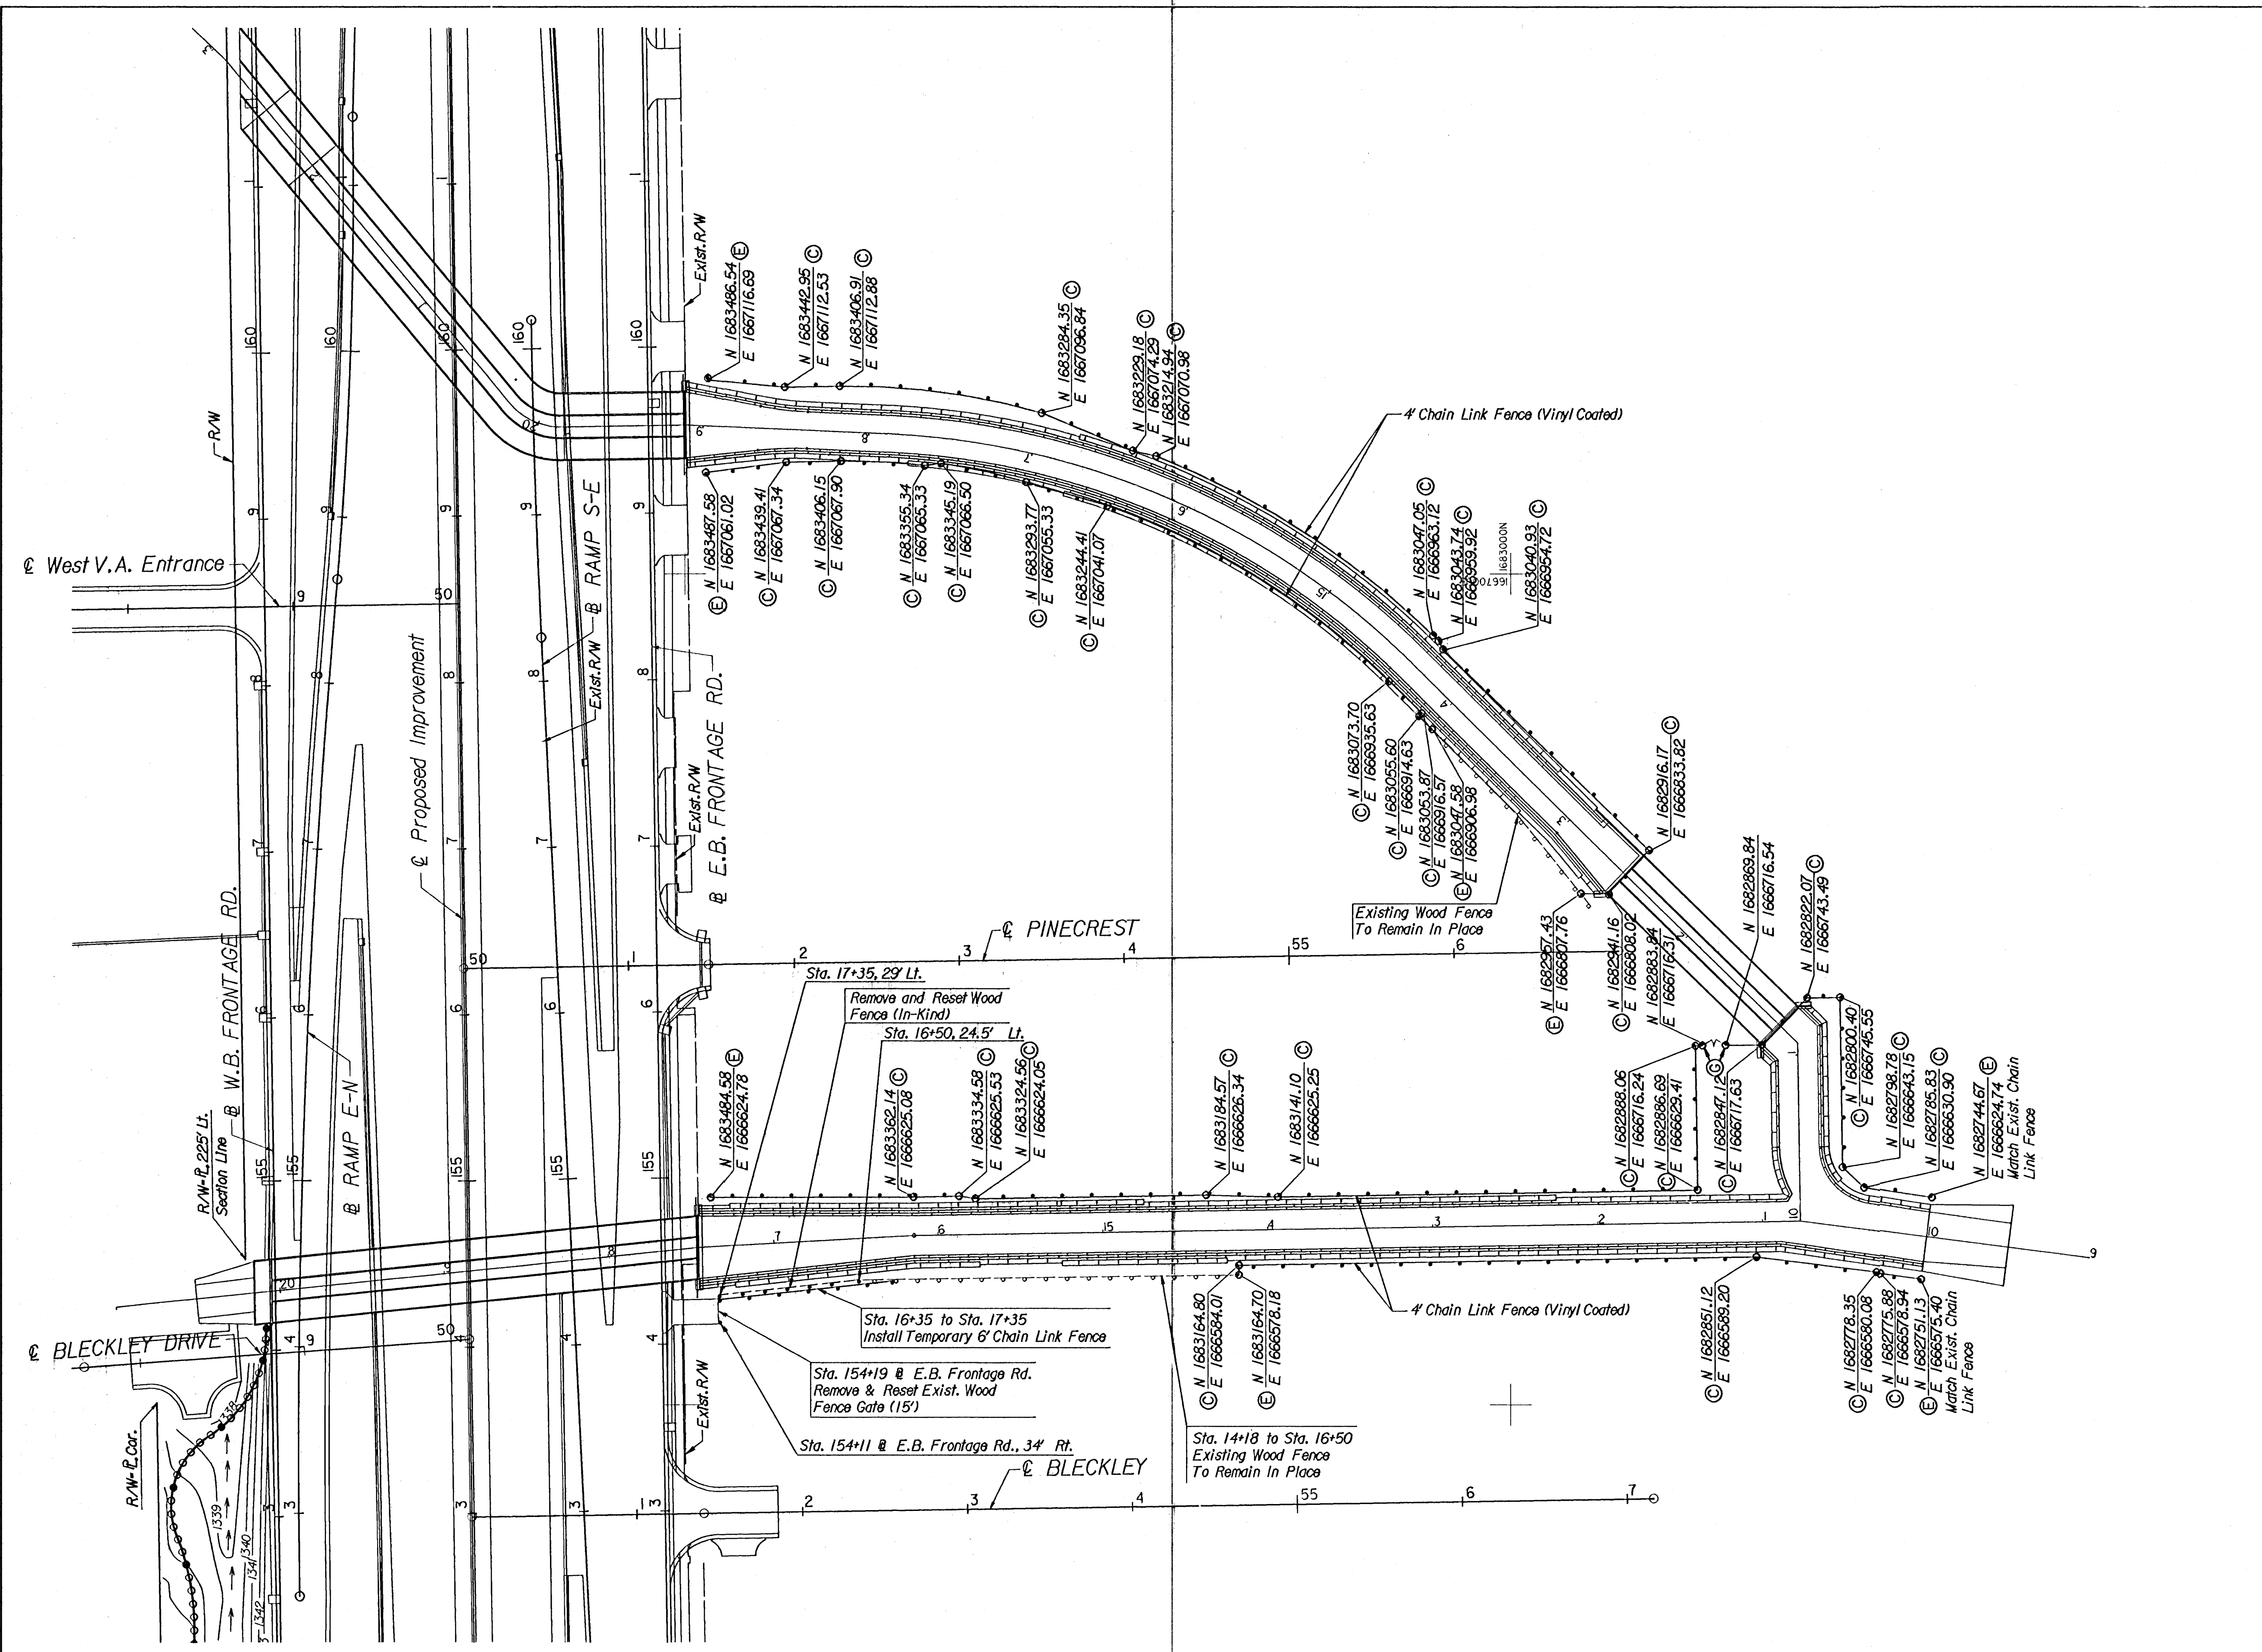


FHWA REGION NO.	STATE	PROJECT NO.	YEAR	SHEET NO.	TOTAL SHEETS
7	KANSAS	54-87 K-4445-01	1996	49	73

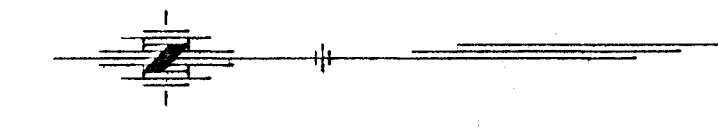

- LEGEND**
- ⊙ Corner Post
 - ⊕ End Post
 - ⊗ Gate Post

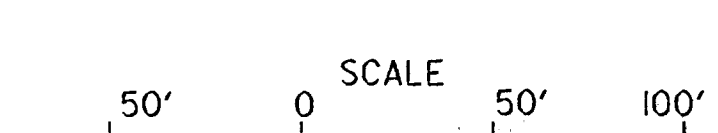

3					
2					
1					
NO.	DATE	REVISIONS	BY	APP'D	
CITY OF WICHITA					
KELLOGG FENCING PLAN					
DRY CREEK					
SHEET NO.	OF	SCALE	APP'D	DESIGNED	DWH
DESIGNED	DWH	DETAILED	DWH	QUANTITIES	JLB
DESIGN	CK, DHC	DETAIL	CK, DHC	QUAN.	CK, DWH
				TRACE	CK, DWH

Desktop: E:\work\5487\5487.dwg
 Plot: 08-01-1996
 Plot Scale: 50.00000000000000
 Pen Table: H:\5487\pen.tbl
 Inset: 11

HNTB HOWARD NEEDLES TAMMEN & BERGENDOFF
ARCHITECTS ENGINEERS PLANNERS