




FHWA REGION NO.	STATE	PROJECT NO.	YEAR	SHEET NO.	TOTAL SHEETS
7	KANSAS	54-87 K-4445-01	1996	50	73

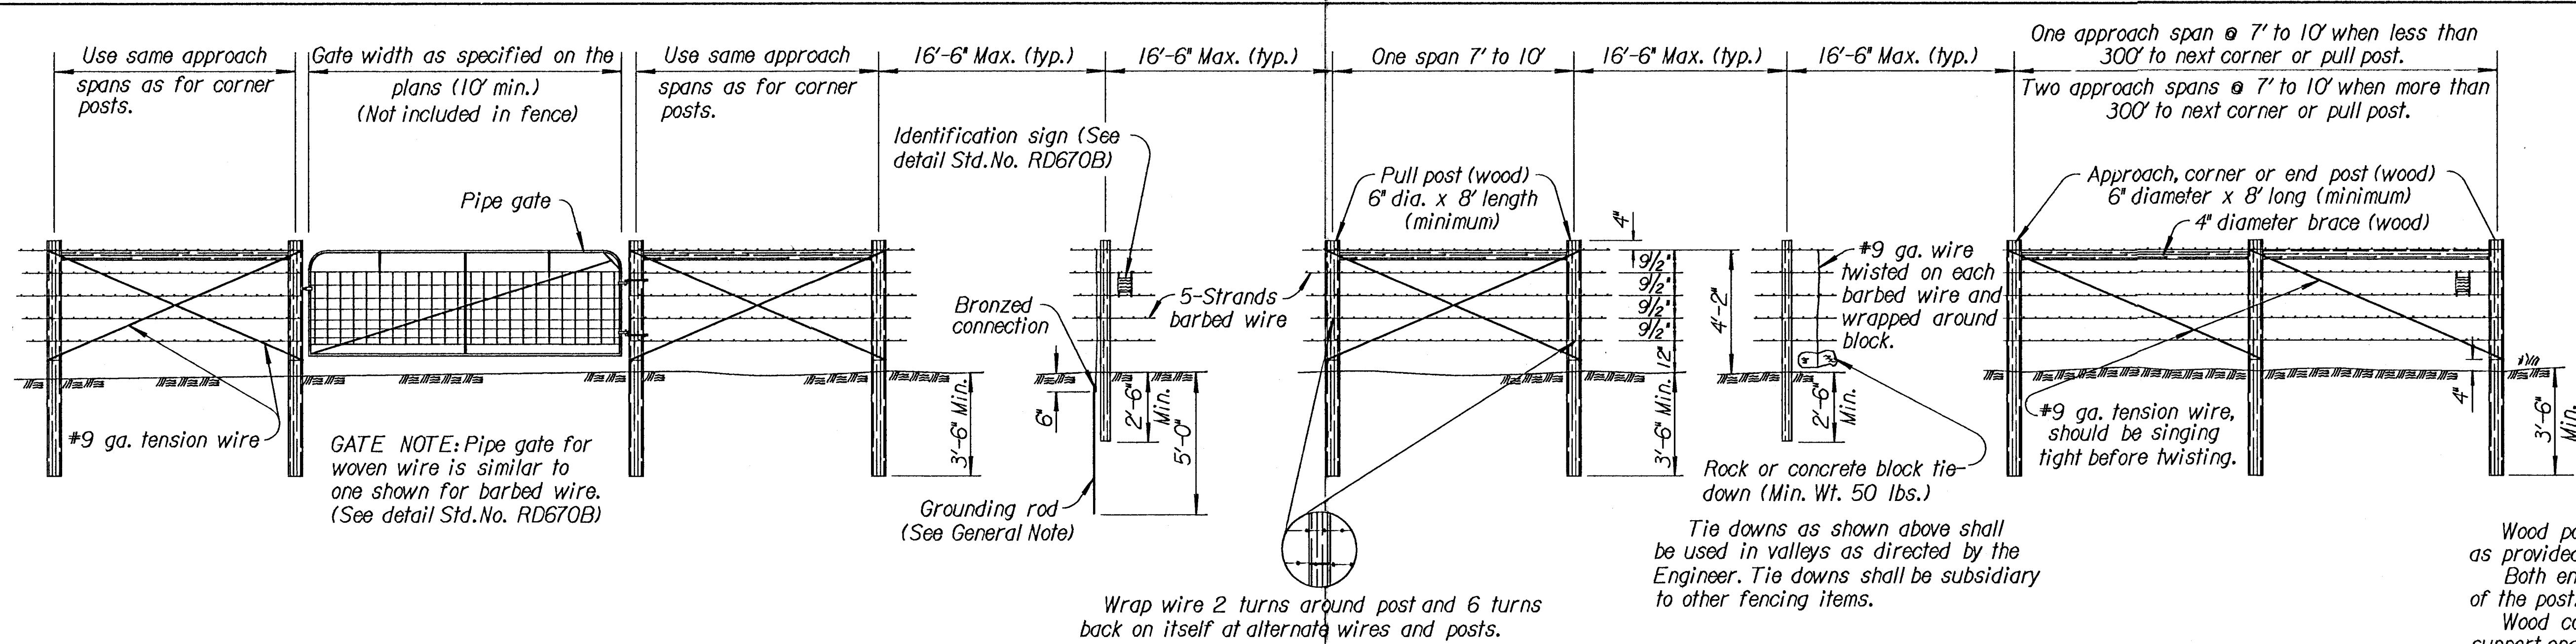


BARBED WIRE FENCE

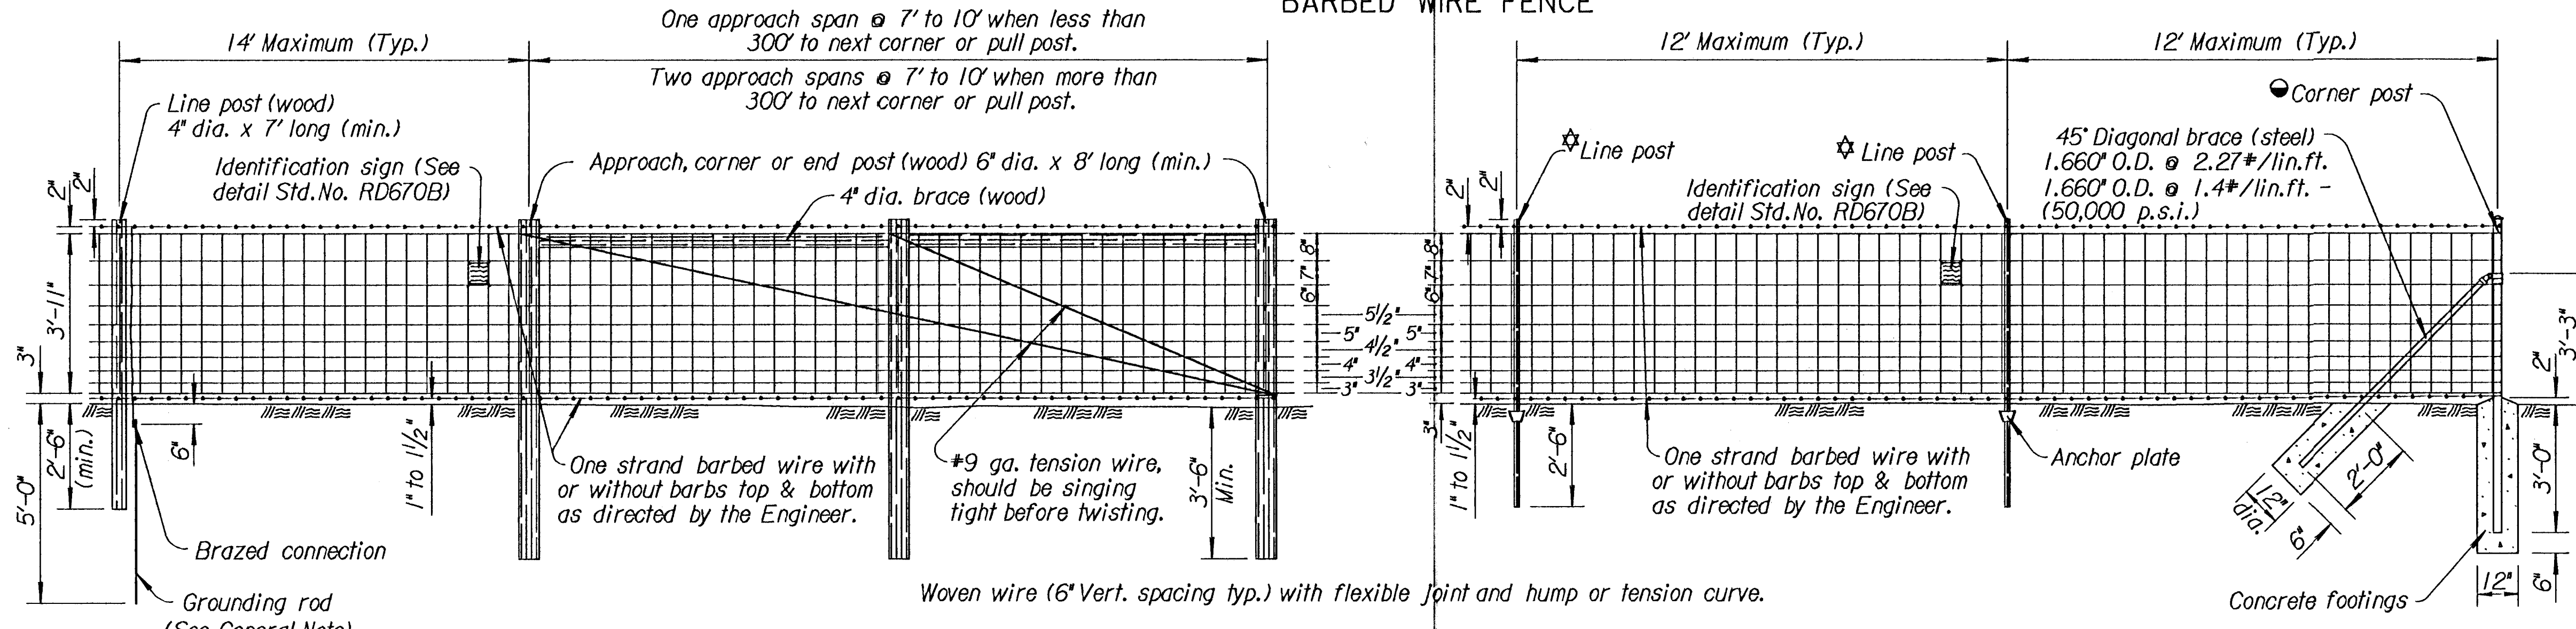


WOVEN WIRE TYPE A FENCE

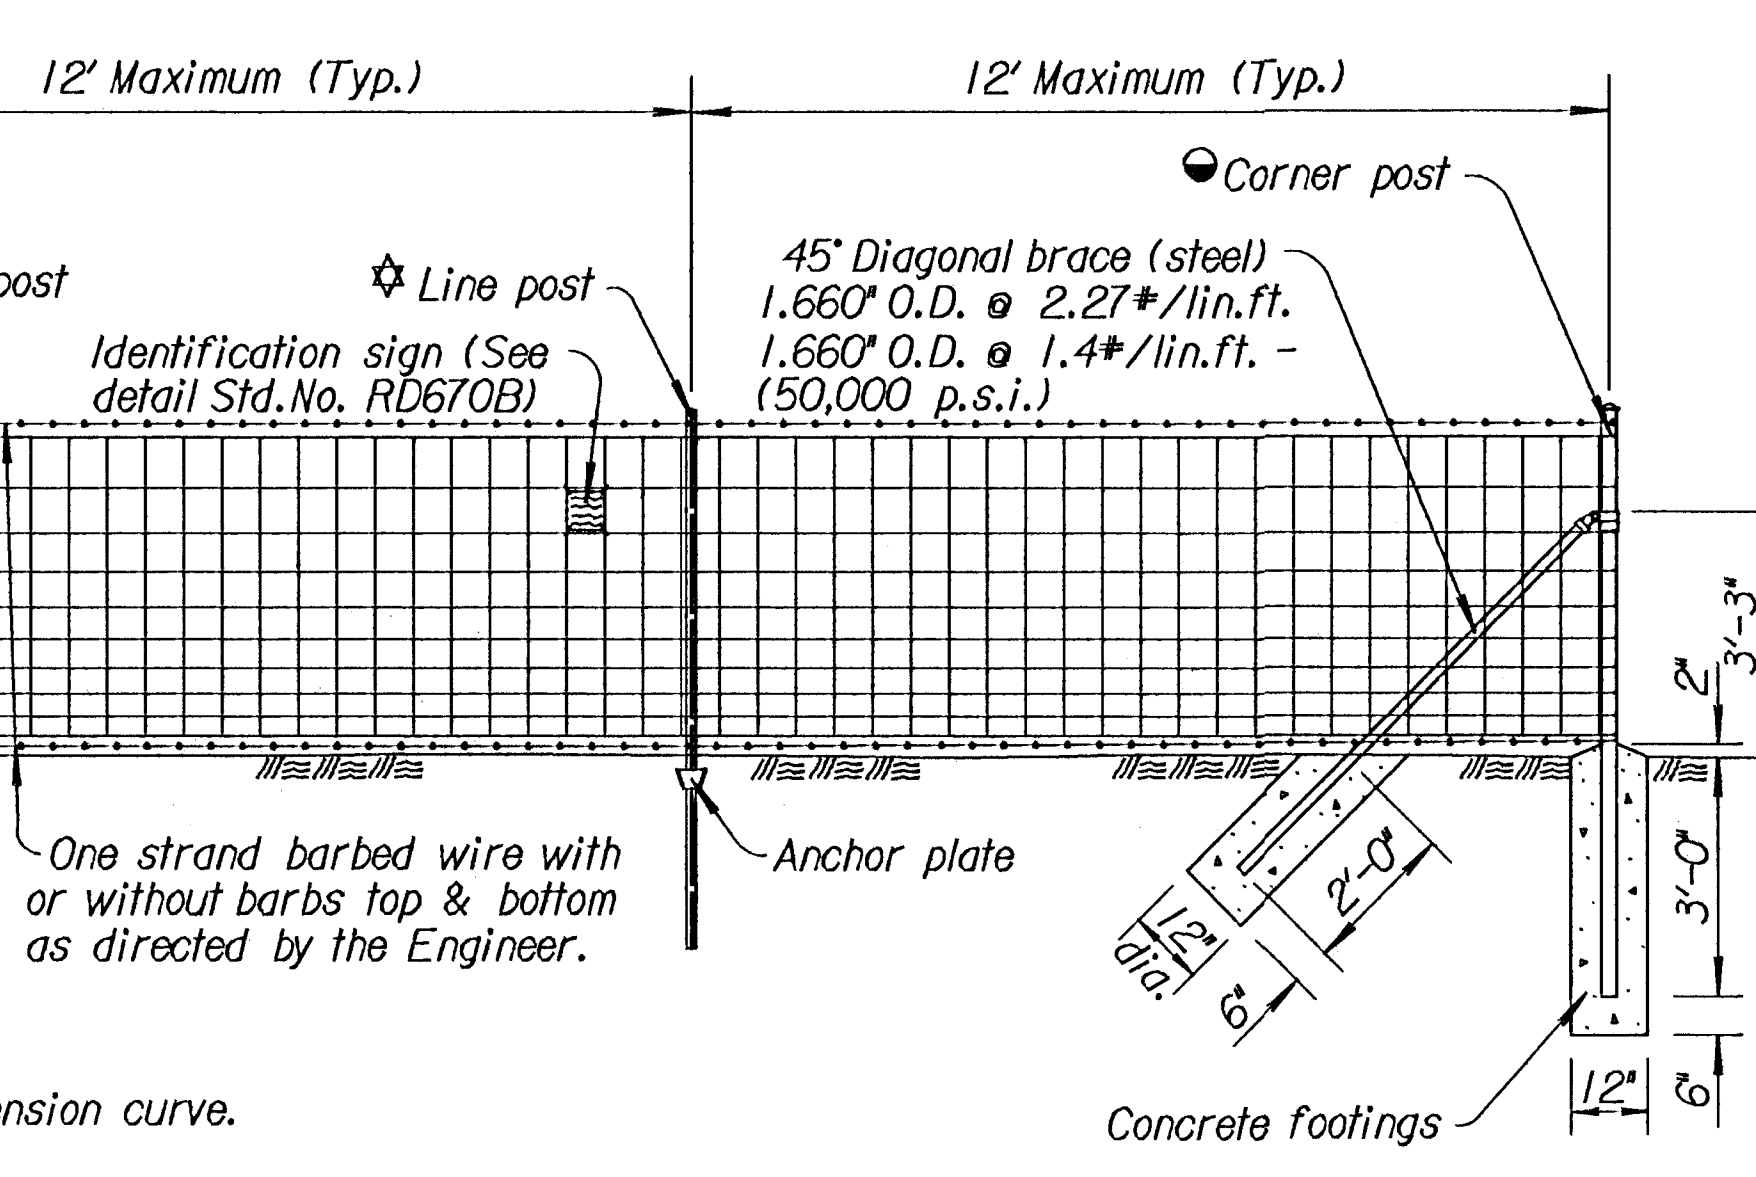

WOVEN WIRE TYPE B FENCE (STEEL)

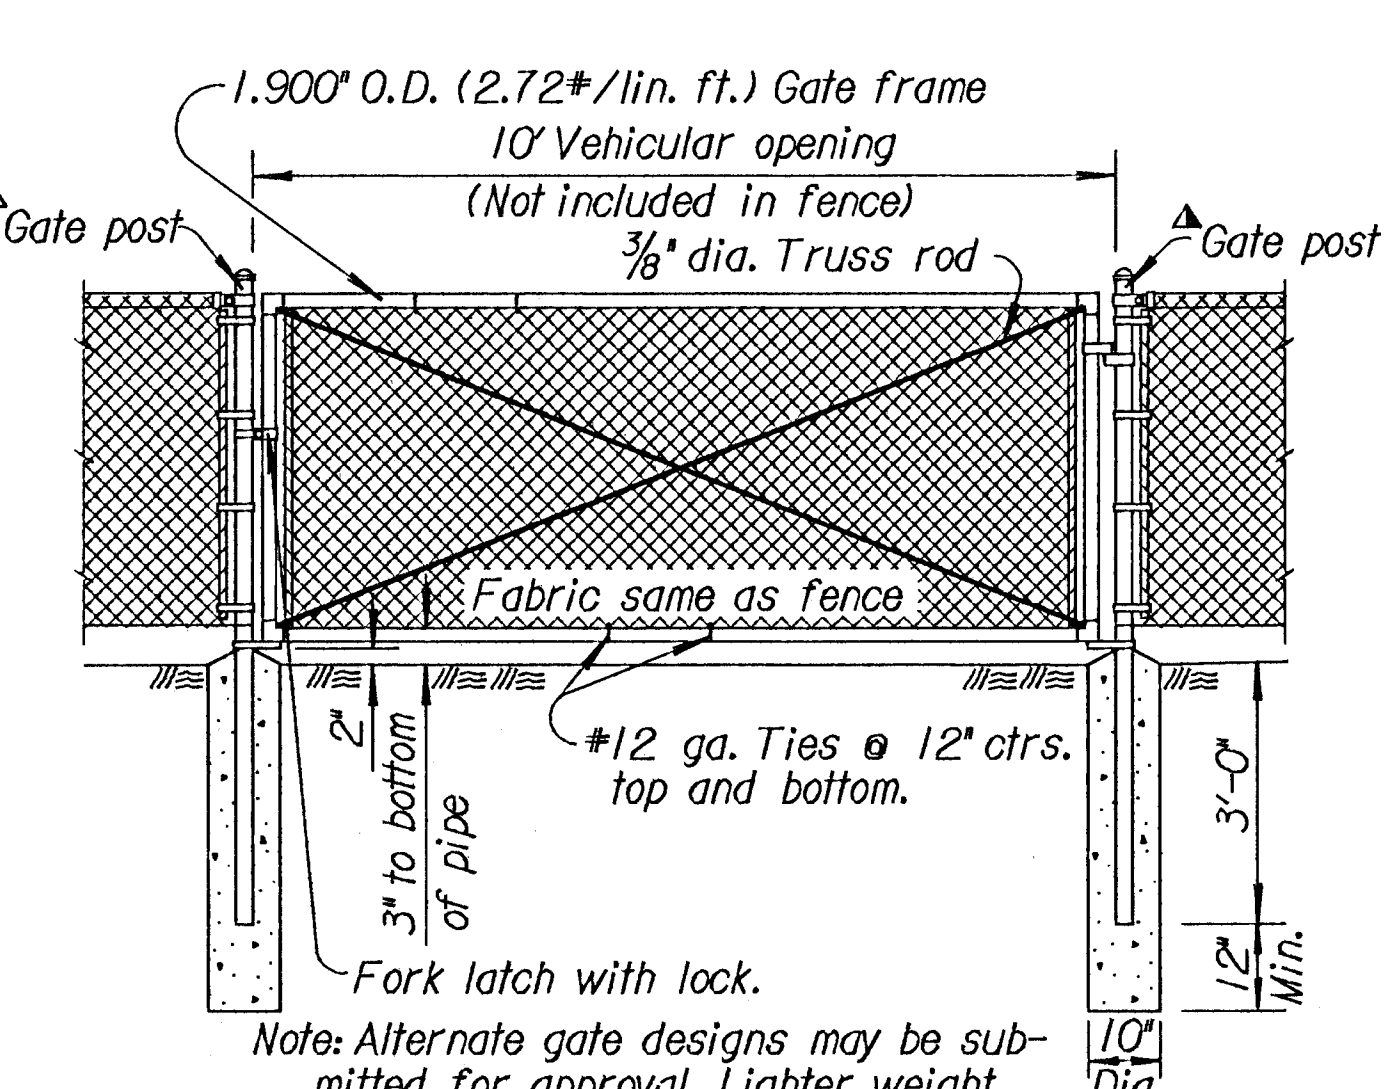

DETAIL OF GATE, HINGE & SPECIFICATIONS

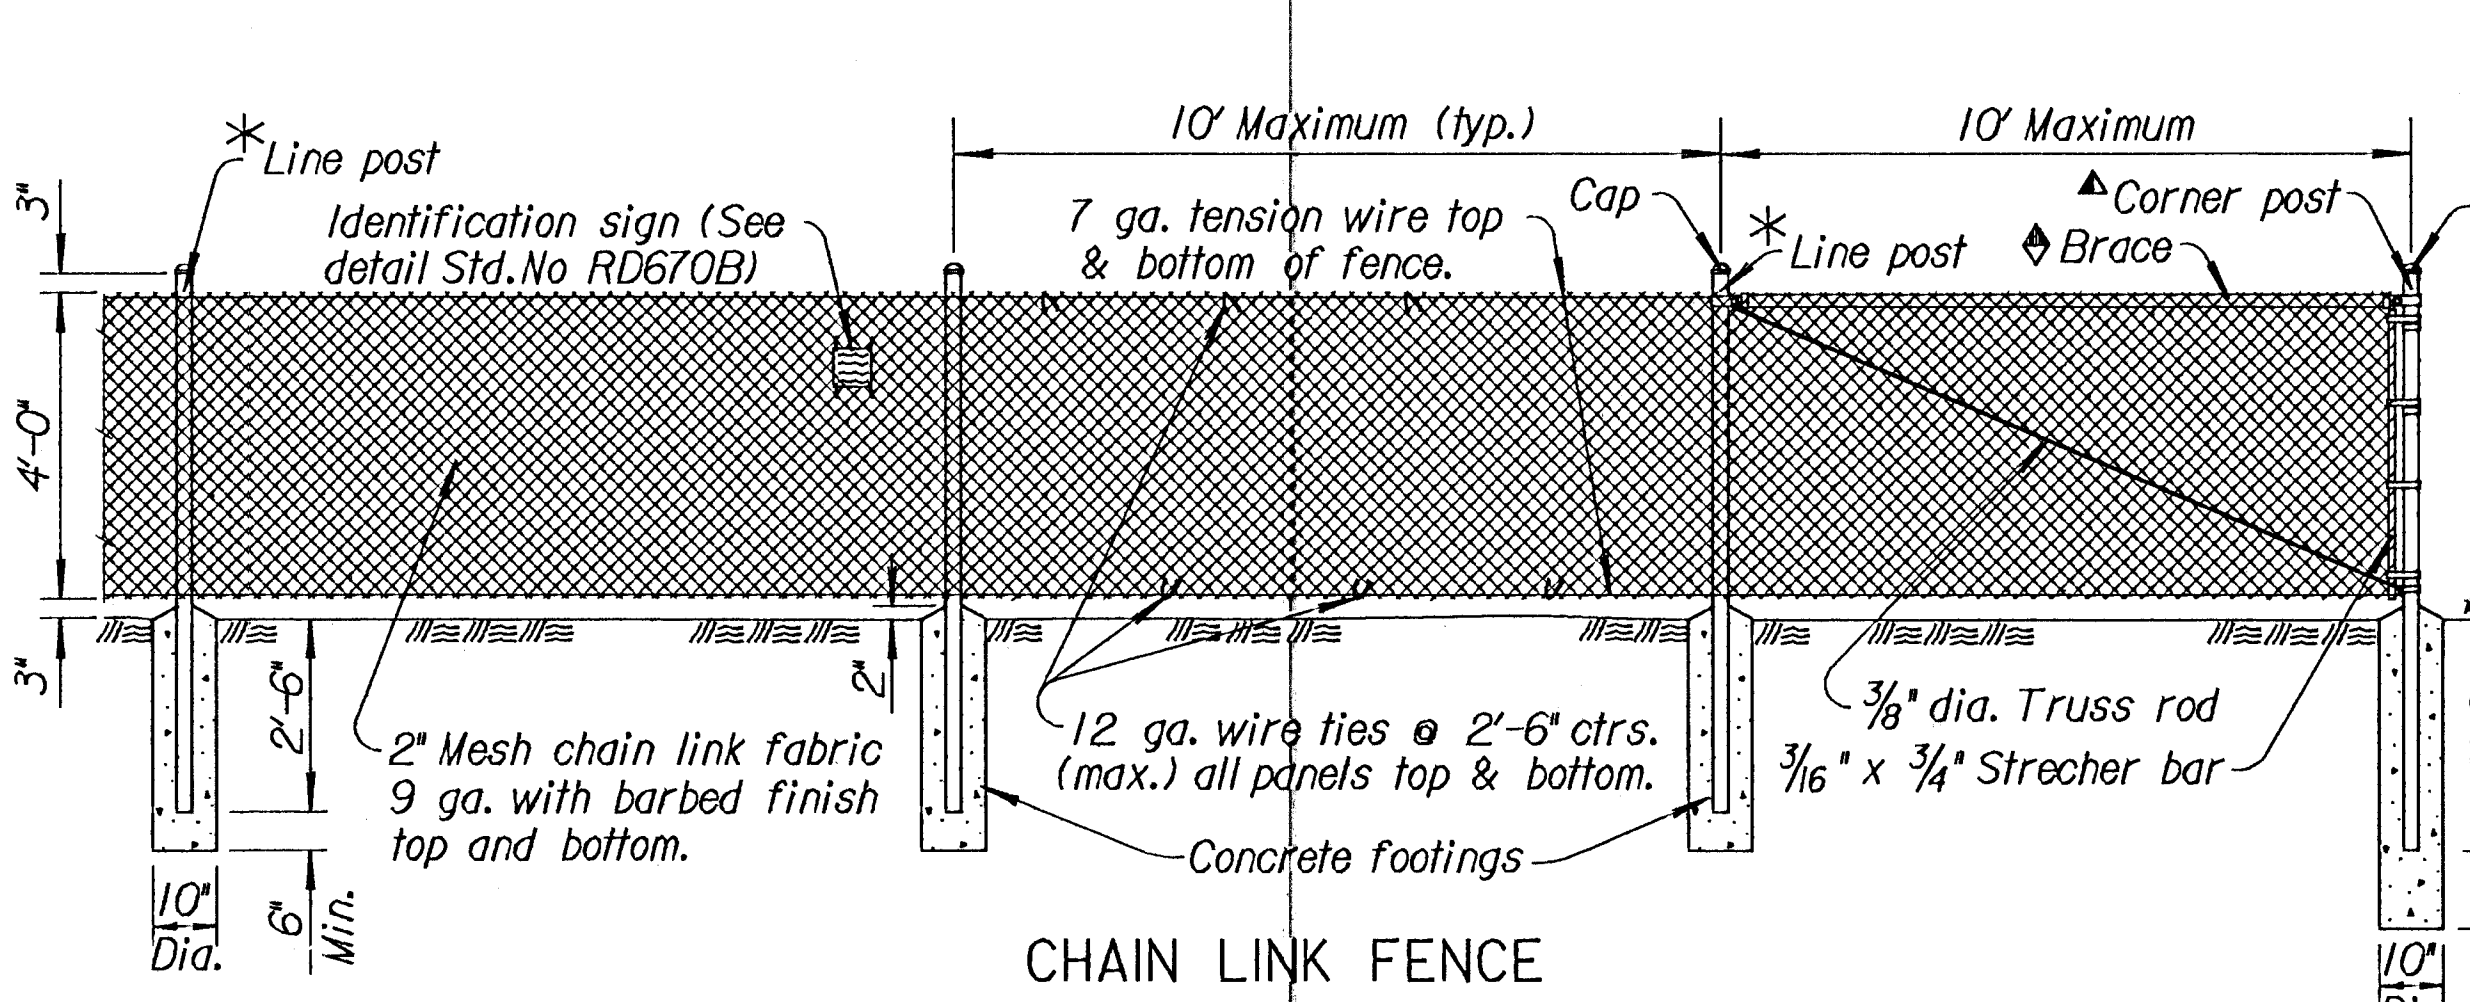

CHAIN LINK FENCE

Spec:
 Fabric Finish: Minimum 7 mil. polyvinyl chloride (P.V.C.) plastic resin finish over galvanized #9 Gage steel wire. Color shall be black. All post and related hardware to install 4' Chain Link Fence shall be finished with polyvinyl chloride (P.V.C.) plastic resin according to manufacturer's recommendations. Color shall be black. The P.V.C. plastic coating shall be applied to the galvanized steel wire, all post and related hardware, by the thermal bonding method.

GENERAL NOTE
 Wood posts and braces shall be given a preservative treatment as provided in the K.D.O.T. Standard Specifications.
 Both ends of all wood posts shall be cut normal to the axis of the post. Pointed posts will not be permitted.
 Wood corner, end, pull and approach posts shall be notched to support ends of wood braces. Wood braces shall be toenailed to the posts with 2-10d nails in each end of the brace.
 When wood posts are used, both ends of all tension wires shall be wrapped around the posts twice and stapled in place.
 When wood posts are used the fence shall be grounded by a 5/8\"/>

- End, Corner, or Pull Post 7'-6\"/>
- ★ Steel line post 7'-0\"/>
- ◆ Brace (A120) 1.660\"/>
- * Line post 7'-0\"/>
- ▲ End, corner, gate, or pull post 7'-6\"/>

NO.	DATE	REVISIONS	BY	APP'D
3	10-19-94	Revised notes on galvanization	R.J.S.	J.O.B.
2	3-24-93	Added tie-down location note	R.J.S.	J.O.B.
1	10-28-92	Added barbed wire pull post distance	R.J.S.	J.O.B.

KANSAS DEPARTMENT OF TRANSPORTATION			
HIGHWAY FENCE BARBED, WOVEN, & CHAIN LINK			
RD670A			
FHWA APPROVAL	II- 3-94	APP'D James O. Brewer	
DESIGNED	QUANTITIES	TRACED	R.N.B.
DESIGN CK.	DETAIL CK.	QUANCK.	TRACE CK. R.J.S.

Design: FHWA Form 1585-01, Kansas Department of Transportation
 Plotted on 03-JUL-1996 Settings: File NONE
 Plot Scale: E:\000000\000000
 Pen Table: I:\5850\pbase\pbase\table\kvd01.rst,span