

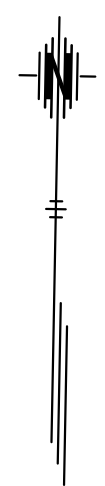


STATE	PROJECT NO.	YEAR	SHEET NO.	TOTAL SHEETS
KANSAS	87 TE-0396-01	2014	14	68

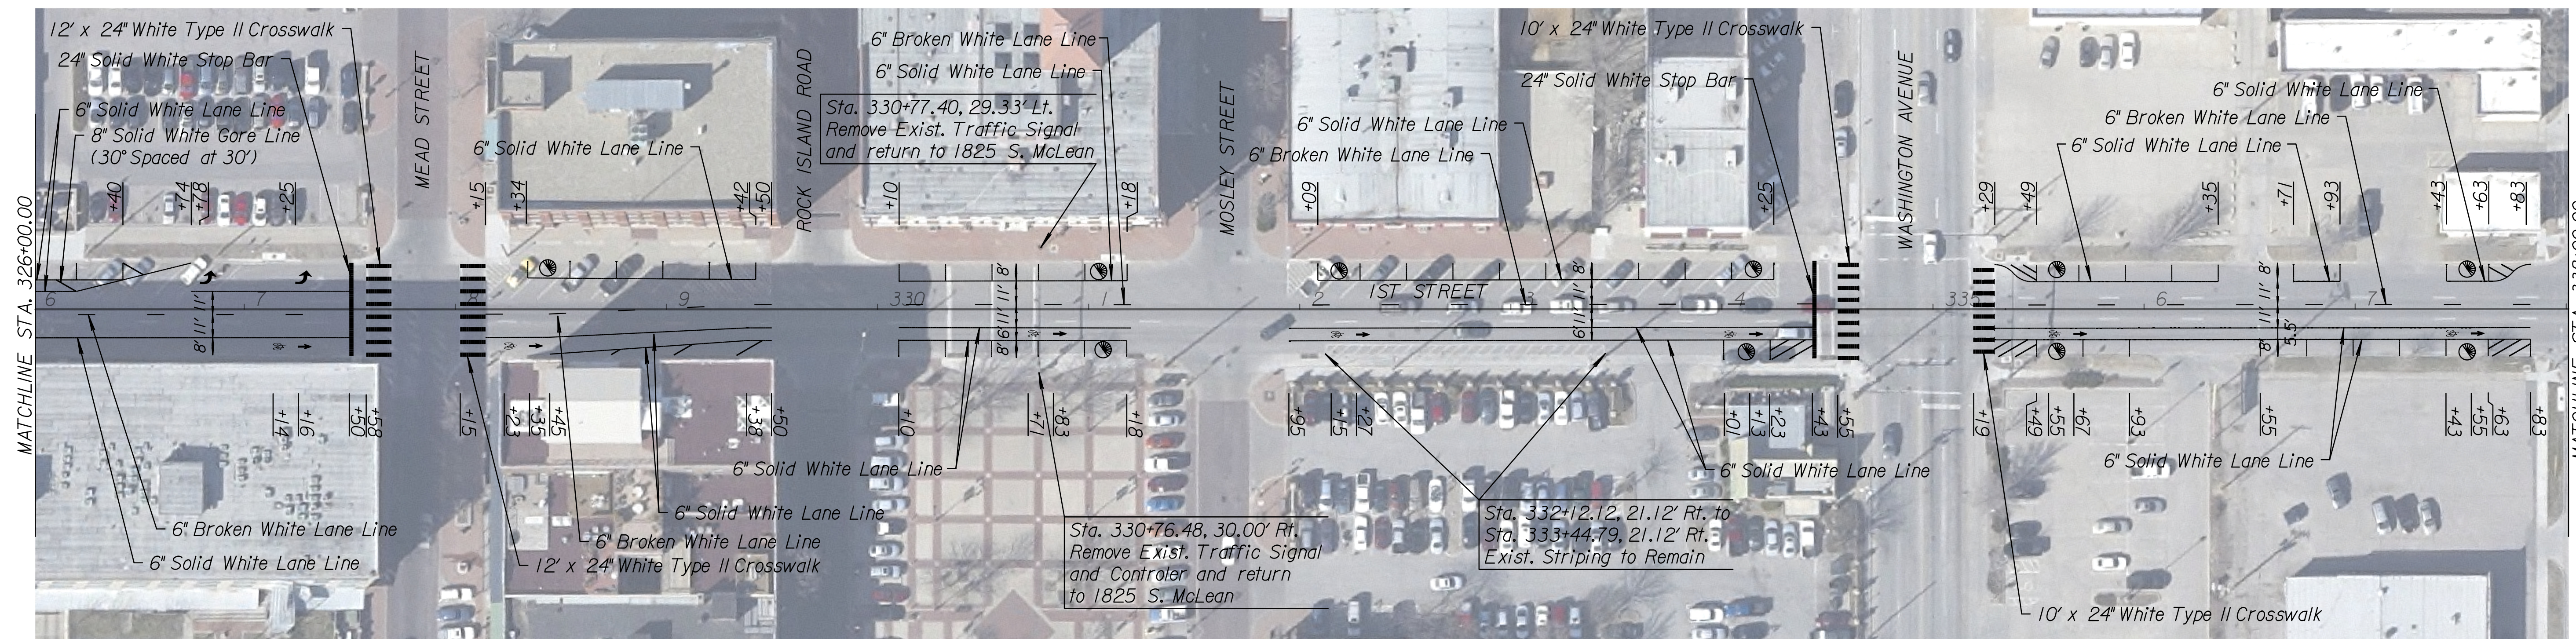

DATE	BY

REFERENCES NOTED	REFERENCES CHECKED

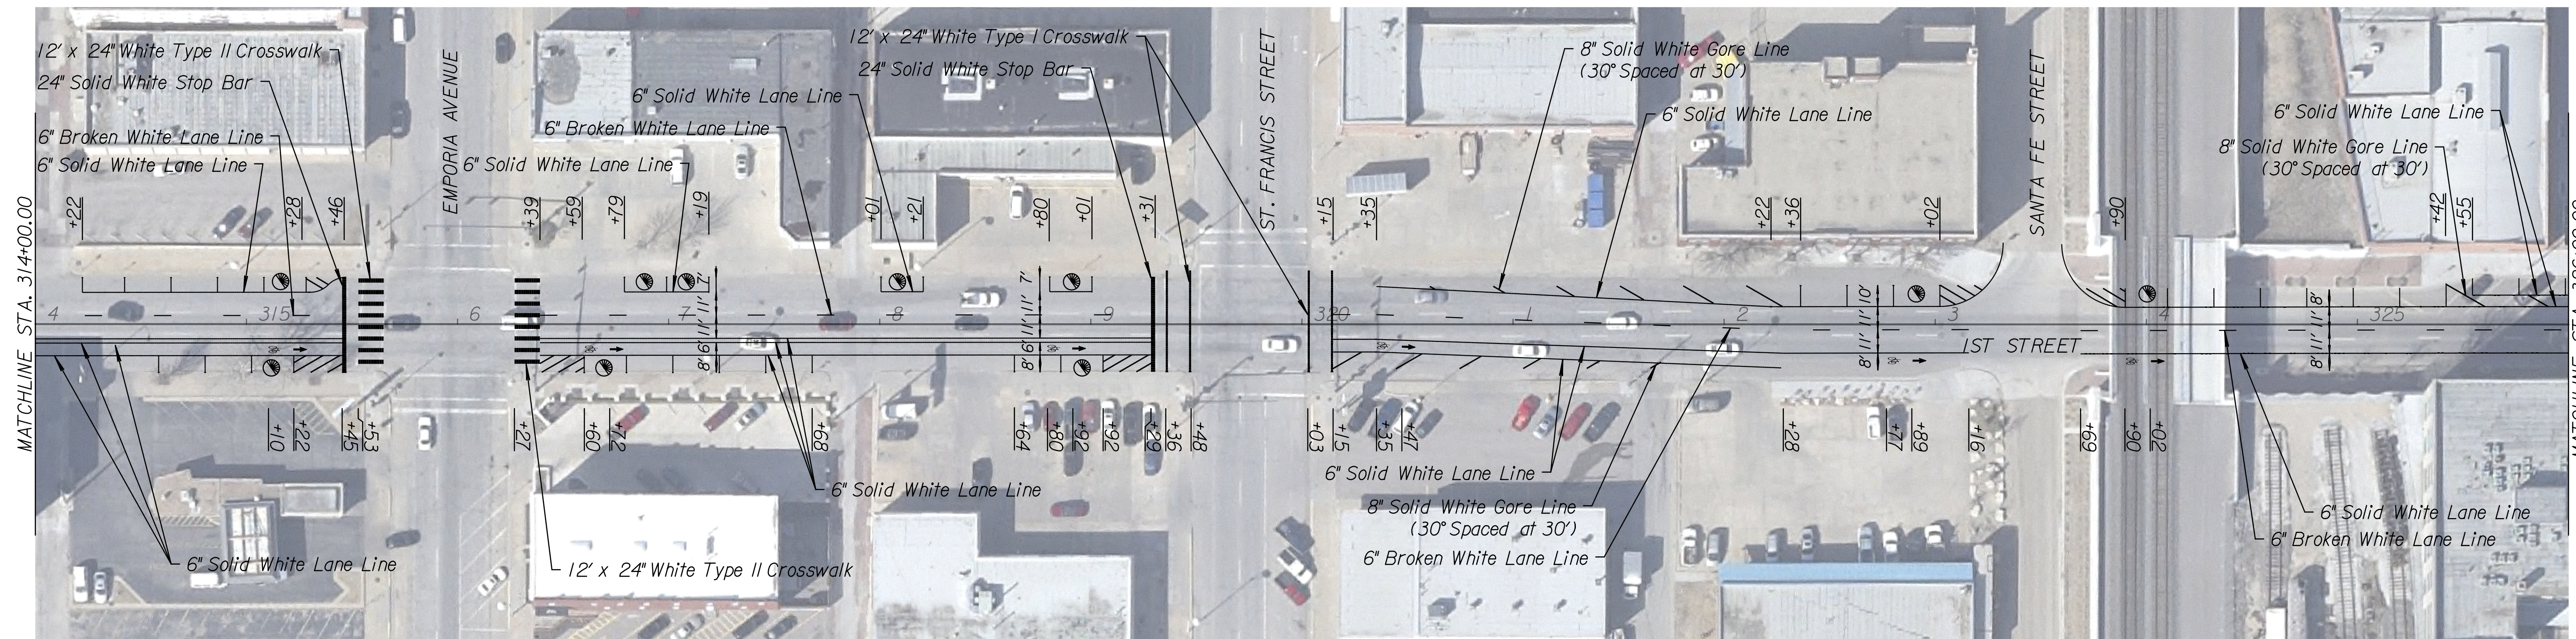

⊙ - Width = 20.0', for Parking Space Details
See Sheet No. 57

CITY OF WICHITA, KANSAS
IST STREET
PLAN SHEET
STA. 314+00.00 TO STA. 338+00.00