

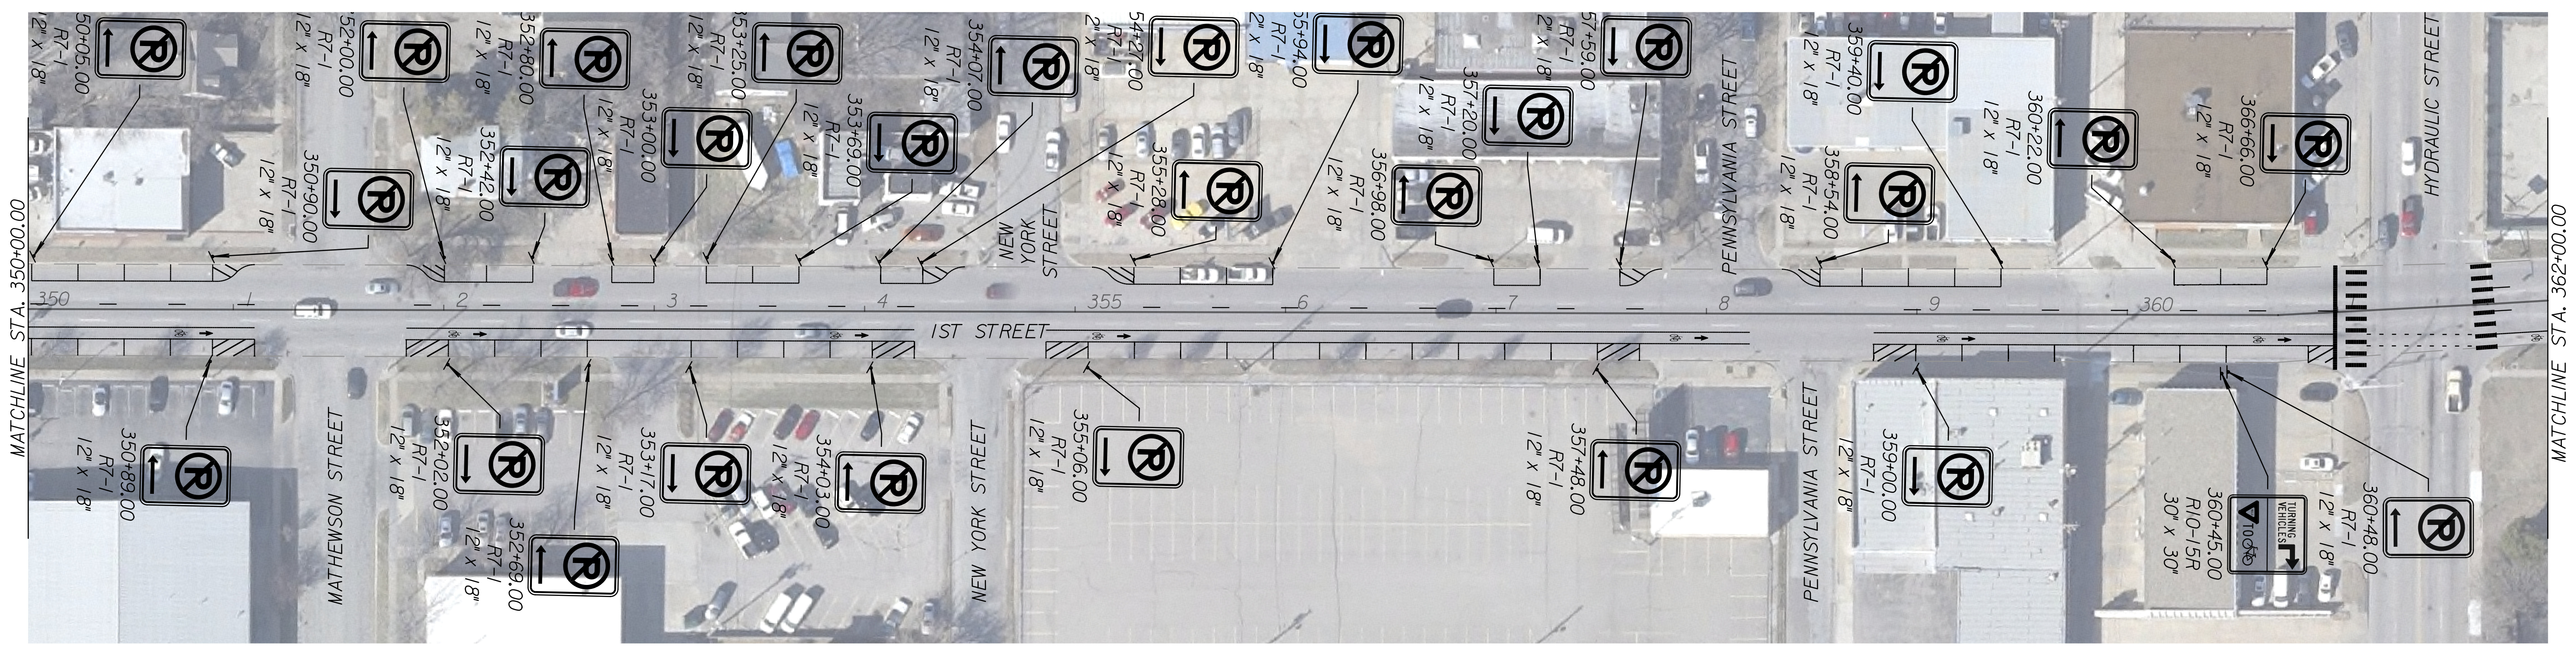


| | | | | |
|--------|---------------|------|-----------|--------------|
| STATE | PROJECT NO. | YEAR | SHEET NO. | TOTAL SHEETS |
| KANSAS | 87 TE-0396-01 | 2014 | 35 | 68 |

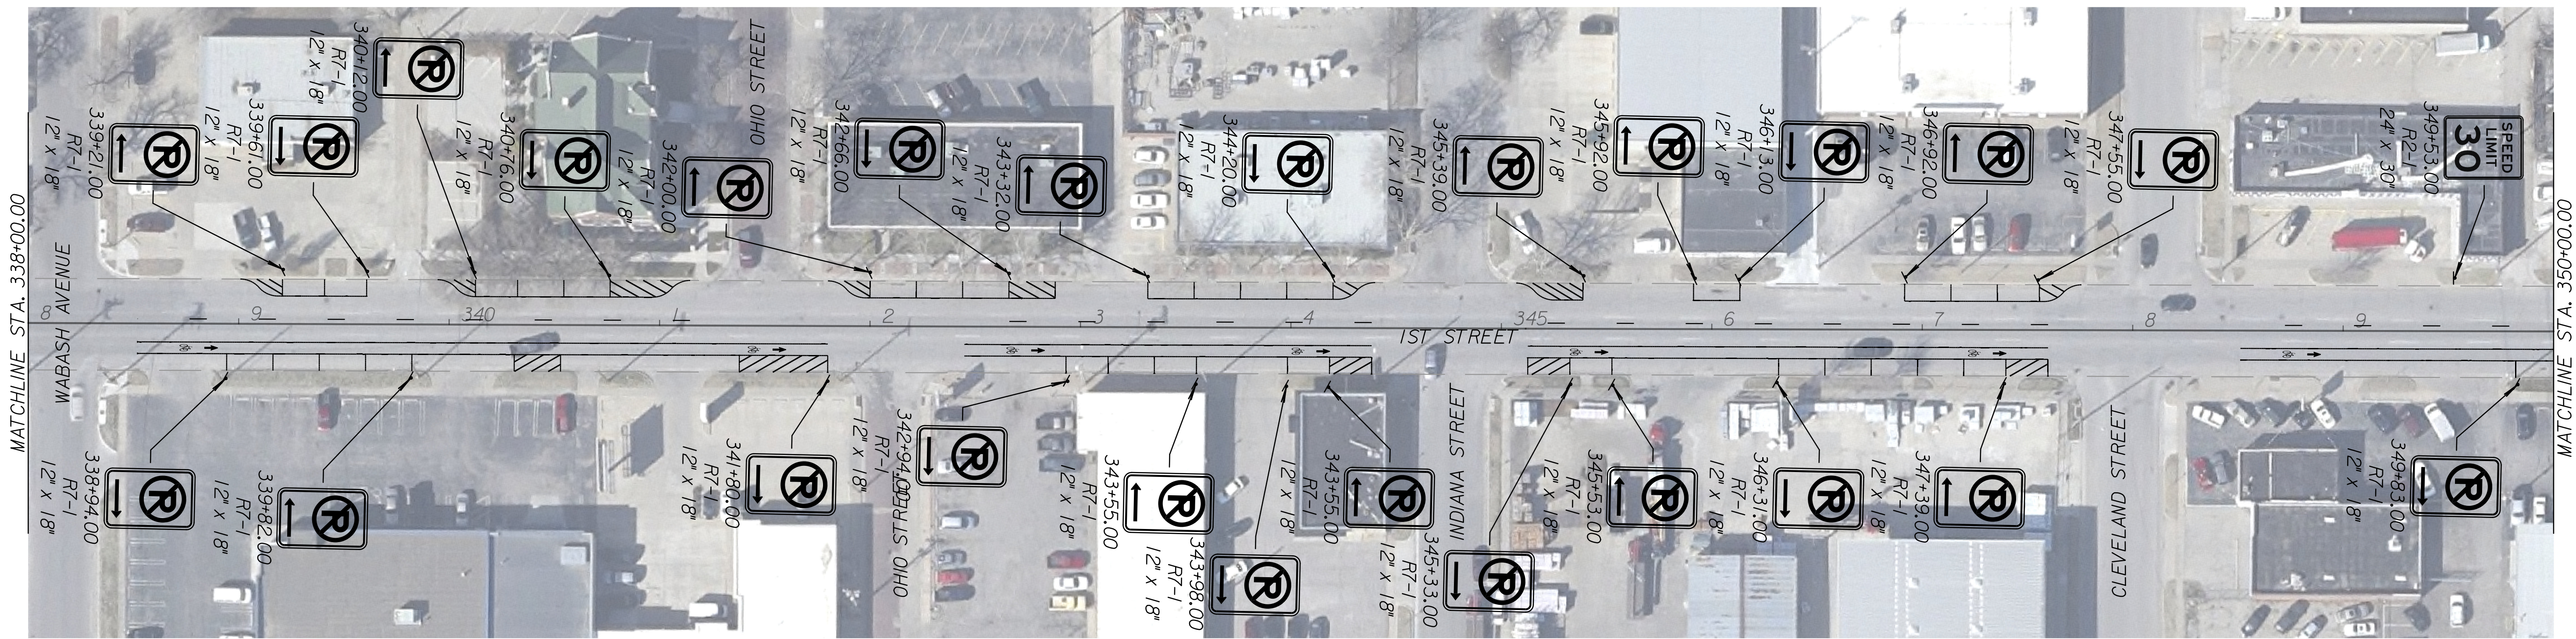

| | | | |
|------|----|------------------|--------------------|
| DATE | BY | REFERENCES NOTED | REFERENCES CHECKED |
| | | | |

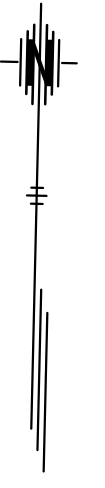

Proposed Sign

CITY OF WICHITA, KANSAS
IST STREET
PROPOSED SIGNING SHEET
STA. 338+00.00 TO STA. 362+00.00

Drawn By: ROAD
Plotted: 8/14/2014
File: G:\M13\0014\Road\C-SN-S01-111.dgn