

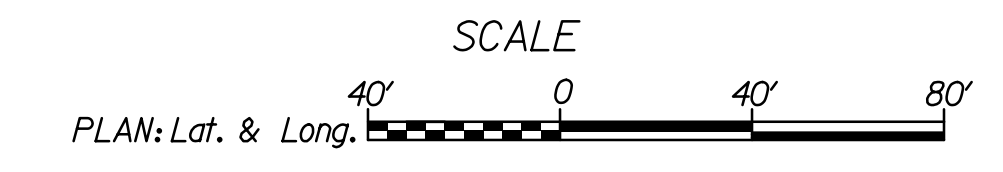


| | |
|--------------------|------|
| REFERENCES NOTED | DATE |
| REFERENCES CHECKED | |
| | |
| | |

Drawn By : ROAD
 Plotted : 8/14/2014
 File : G:\W113\0014\Road\C-SN-S01-117.dgn

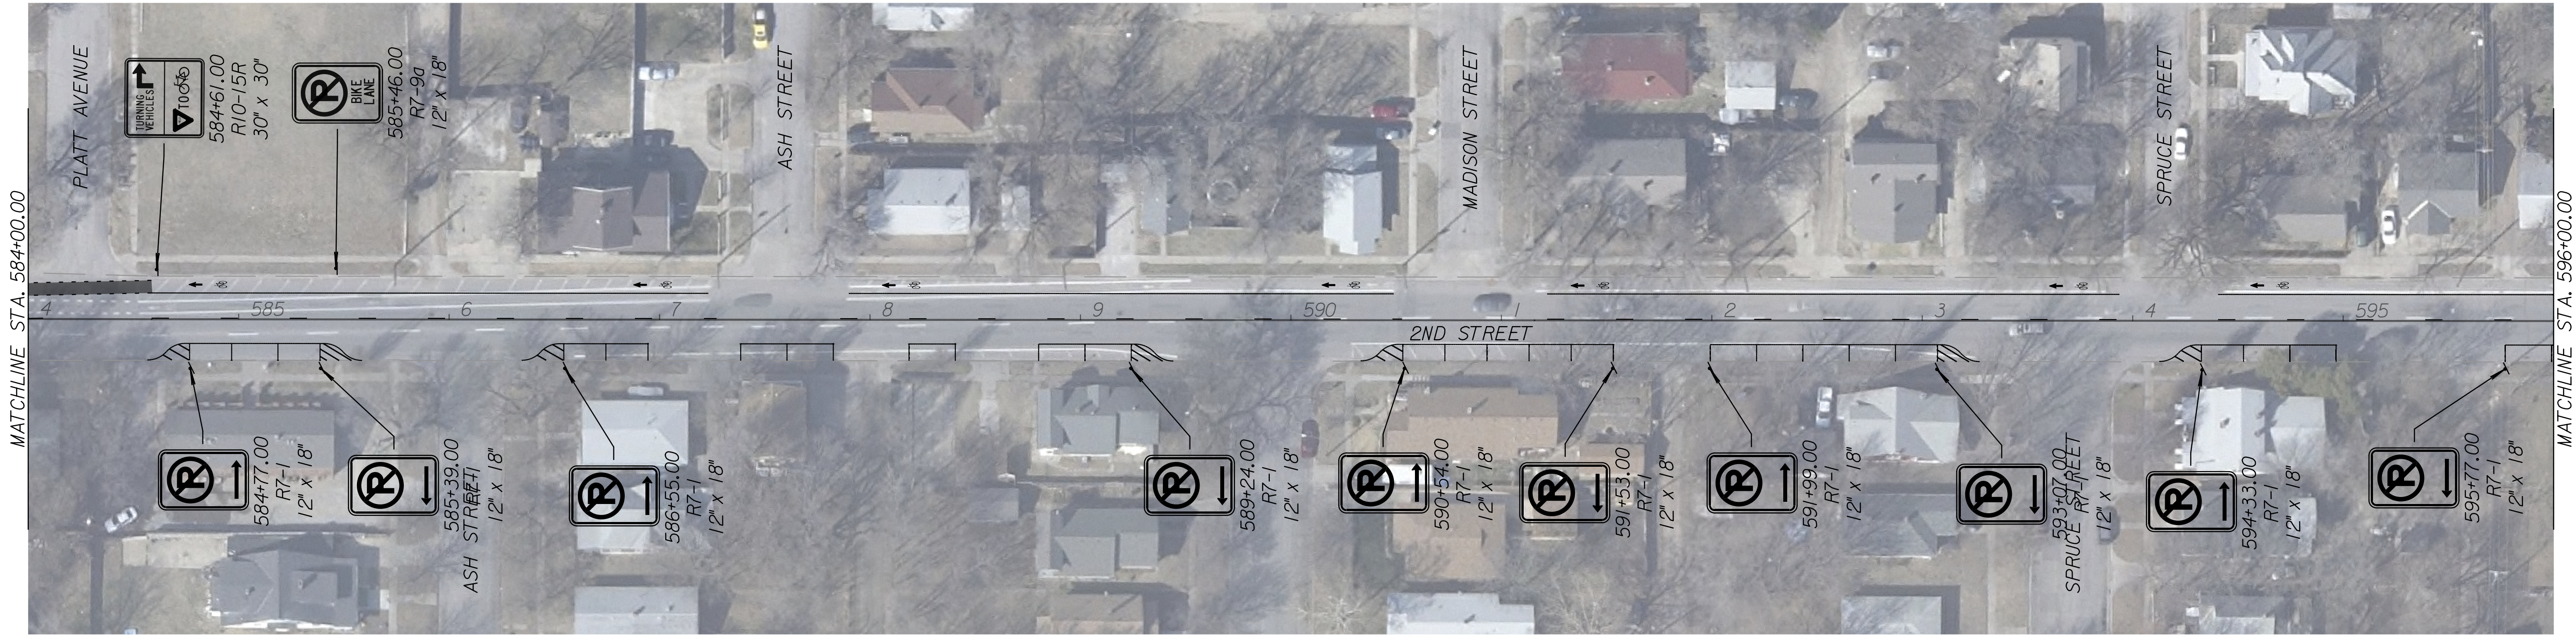

| | | | | |
|--------|---------------|------|-----------|--------------|
| STATE | PROJECT NO. | YEAR | SHEET NO. | TOTAL SHEETS |
| KANSAS | 87 TE-0396-01 | 2014 | 41 | 68 |

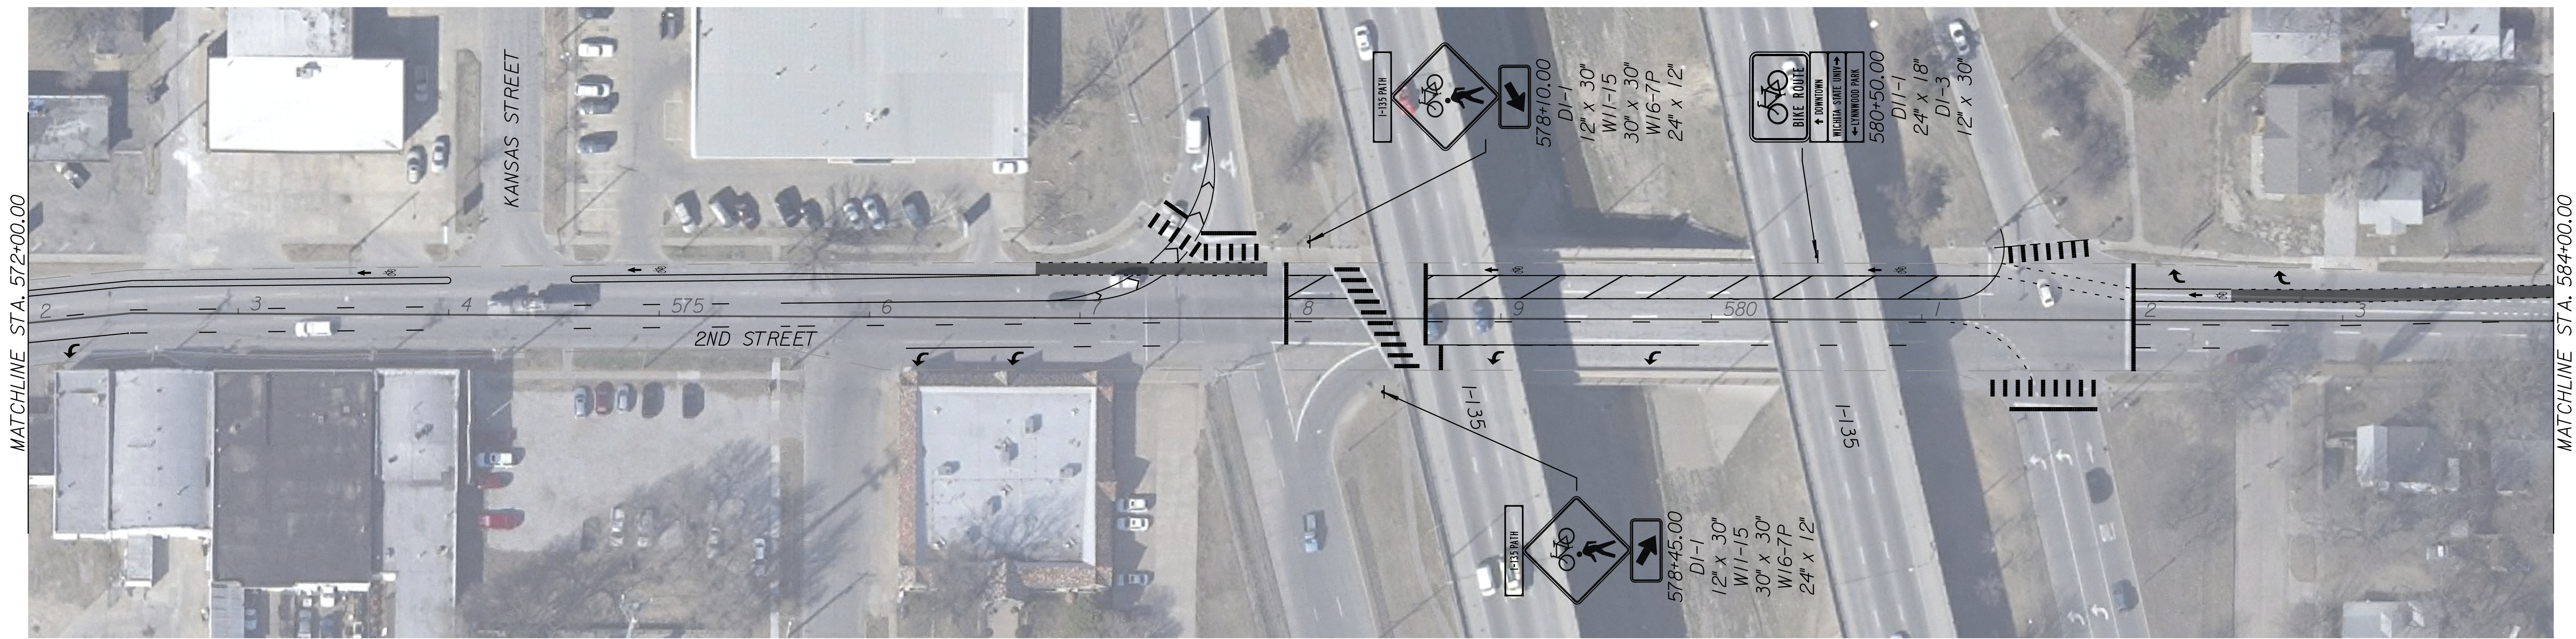

Proposed Sign

CITY OF WICHITA, KANSAS
 E. 2ND STREET
 PROPOSED SIGNING SHEET
 STA. 572+00.00 TO STA. 596+00.00