


FHWA REGION NO.	STATE	PROJECT NO.	YEAR	SHEET NO.	TOTAL SHEETS
7	KANSAS	54-87 K-4445-01	1996	64	73

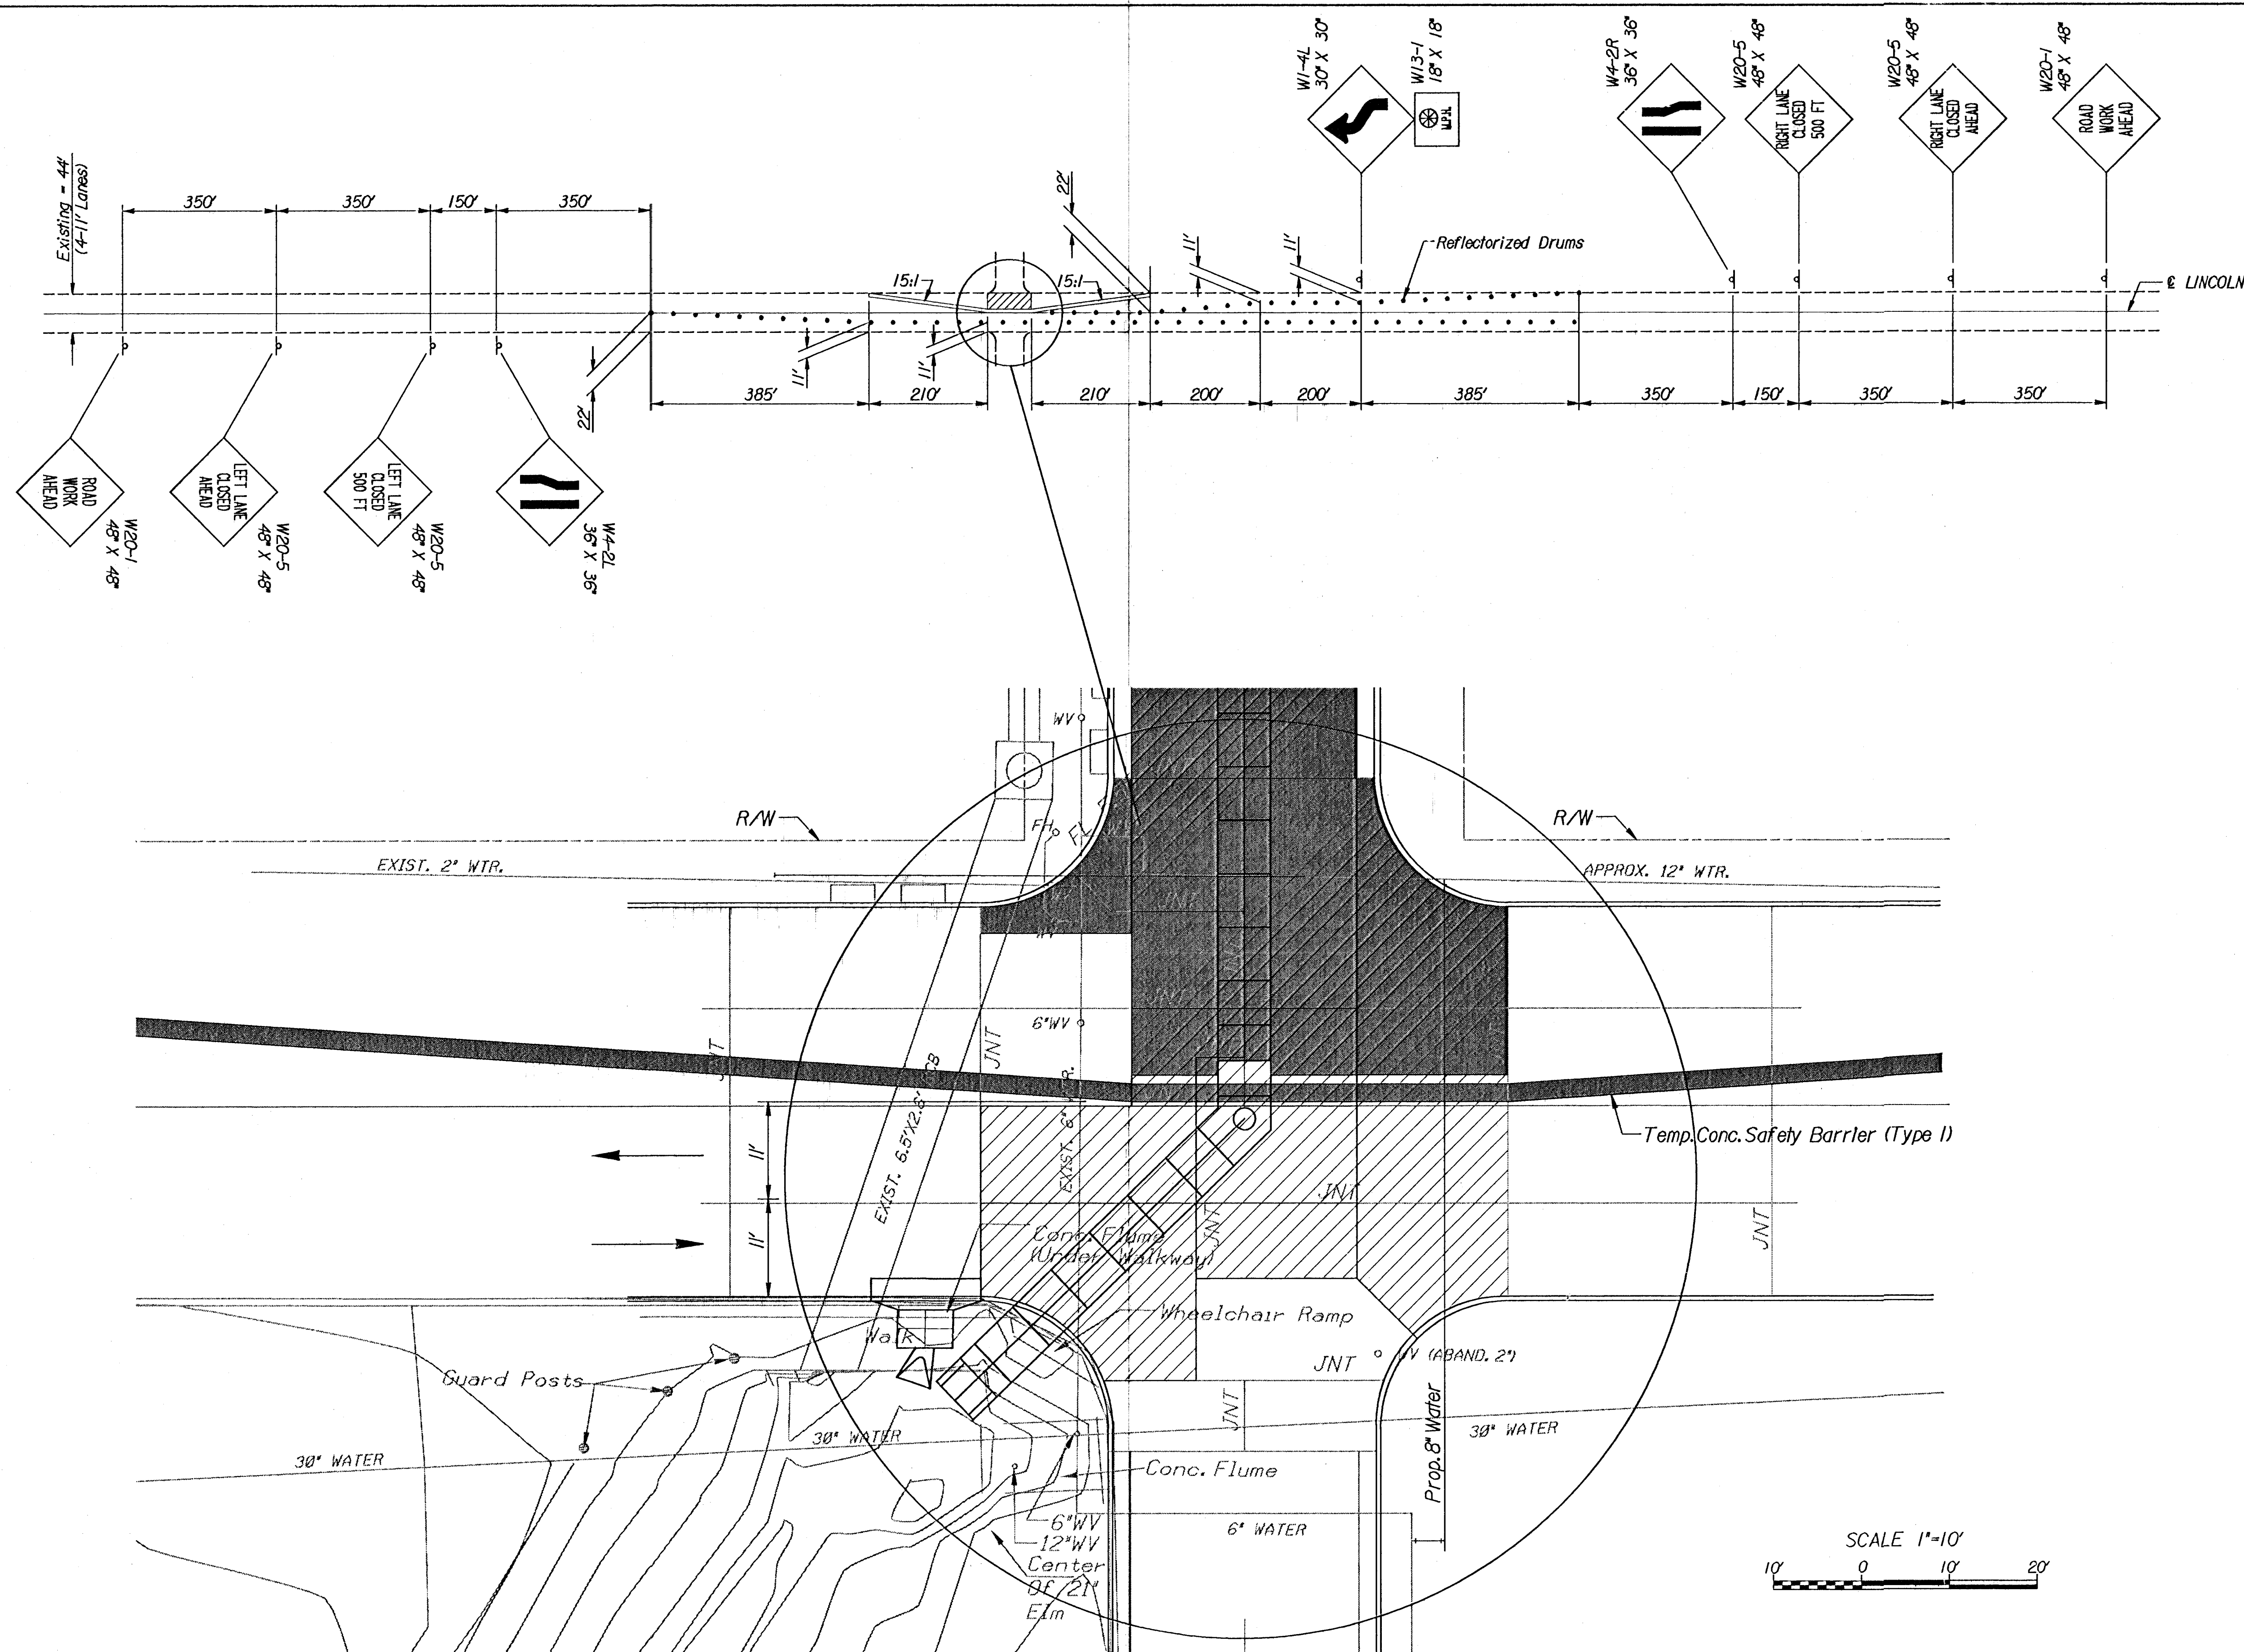

3					
2					
1					
NO.	DATE	REVISIONS	BY	APP'D	
CITY OF WICHITA					
TRAFFIC CONTROL					
STAGE 3					
SHEET NO.	OF	SCALE	NO.	APP'D	
DESIGNED	TAJ	DETAIL	BWA	QUANTITIES	TAJ
DESIGN CK.	TCW	DETAIL CK.	TAJ	QUAN. CK.	TCW
				TRACED	
				TRACE CK.	