

©2015
MKEC Engineering
All Rights Reserved
www.mkec.com
These drawings and their contents, including, but not limited to, all concepts, designs, & ideas are the exclusive property of MKEC Engineering (MKEC), and may not be used or reproduced in any way without the express consent of MKEC.


SWS LINE 1

| | | |
|-------------|-----------|---------|
| PROJECT NO. | 468-84952 | |
| DATE | JUNE 2015 | |
| SCALE | 1" = 20' | |
| DESIGNED | DRAWN | CHECKED |
| DFL | JWC | SLF |

| NO. | REVISION | DATE |
|-----|----------|------|
|-----|----------|------|

SHEET NO.

J:\PROJECTS\2011\101010577 - PREMIER FOX RIDGE PLAZA\GIS\CAD\SW\11577_DP-01.DWG

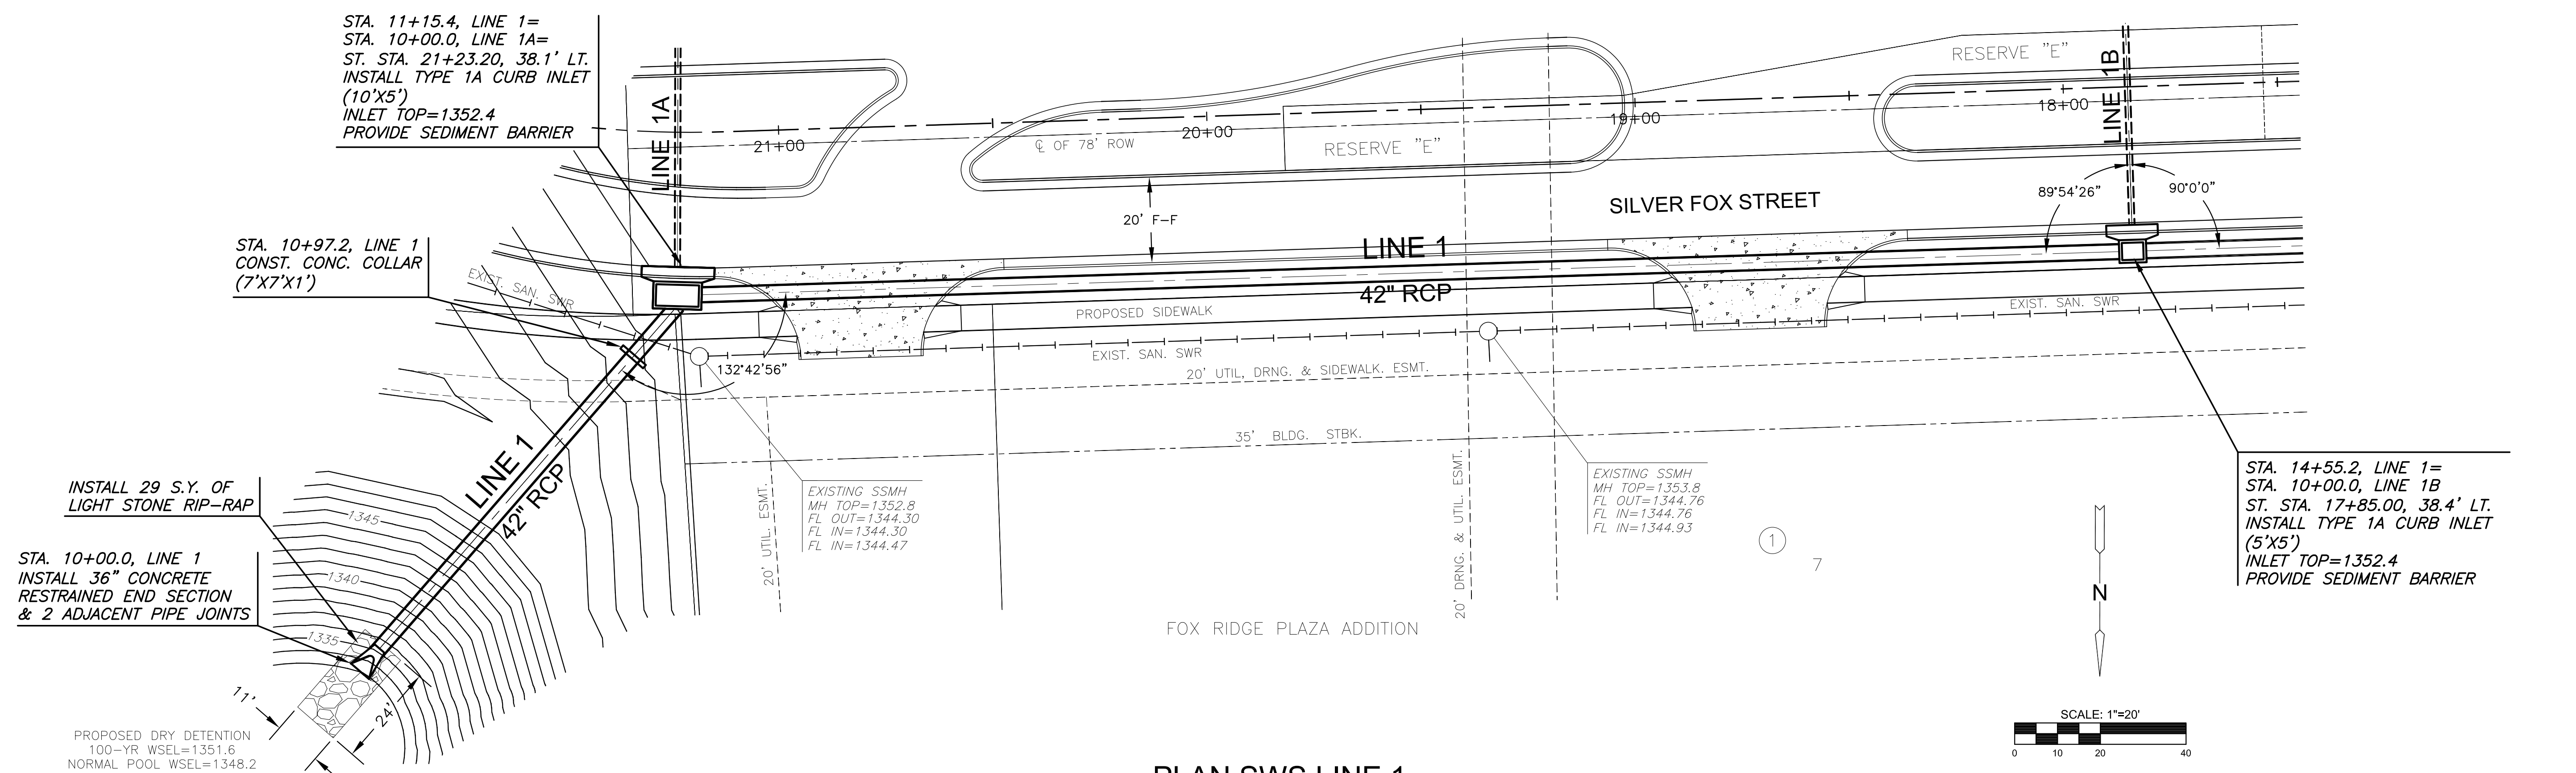

PLAN SWS LINE 1
PROFILE SWS LINE 1

