

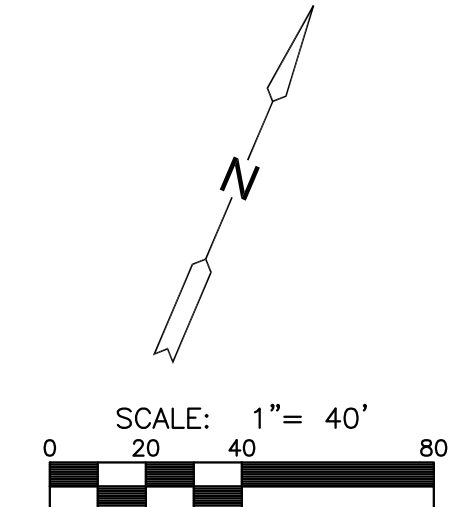
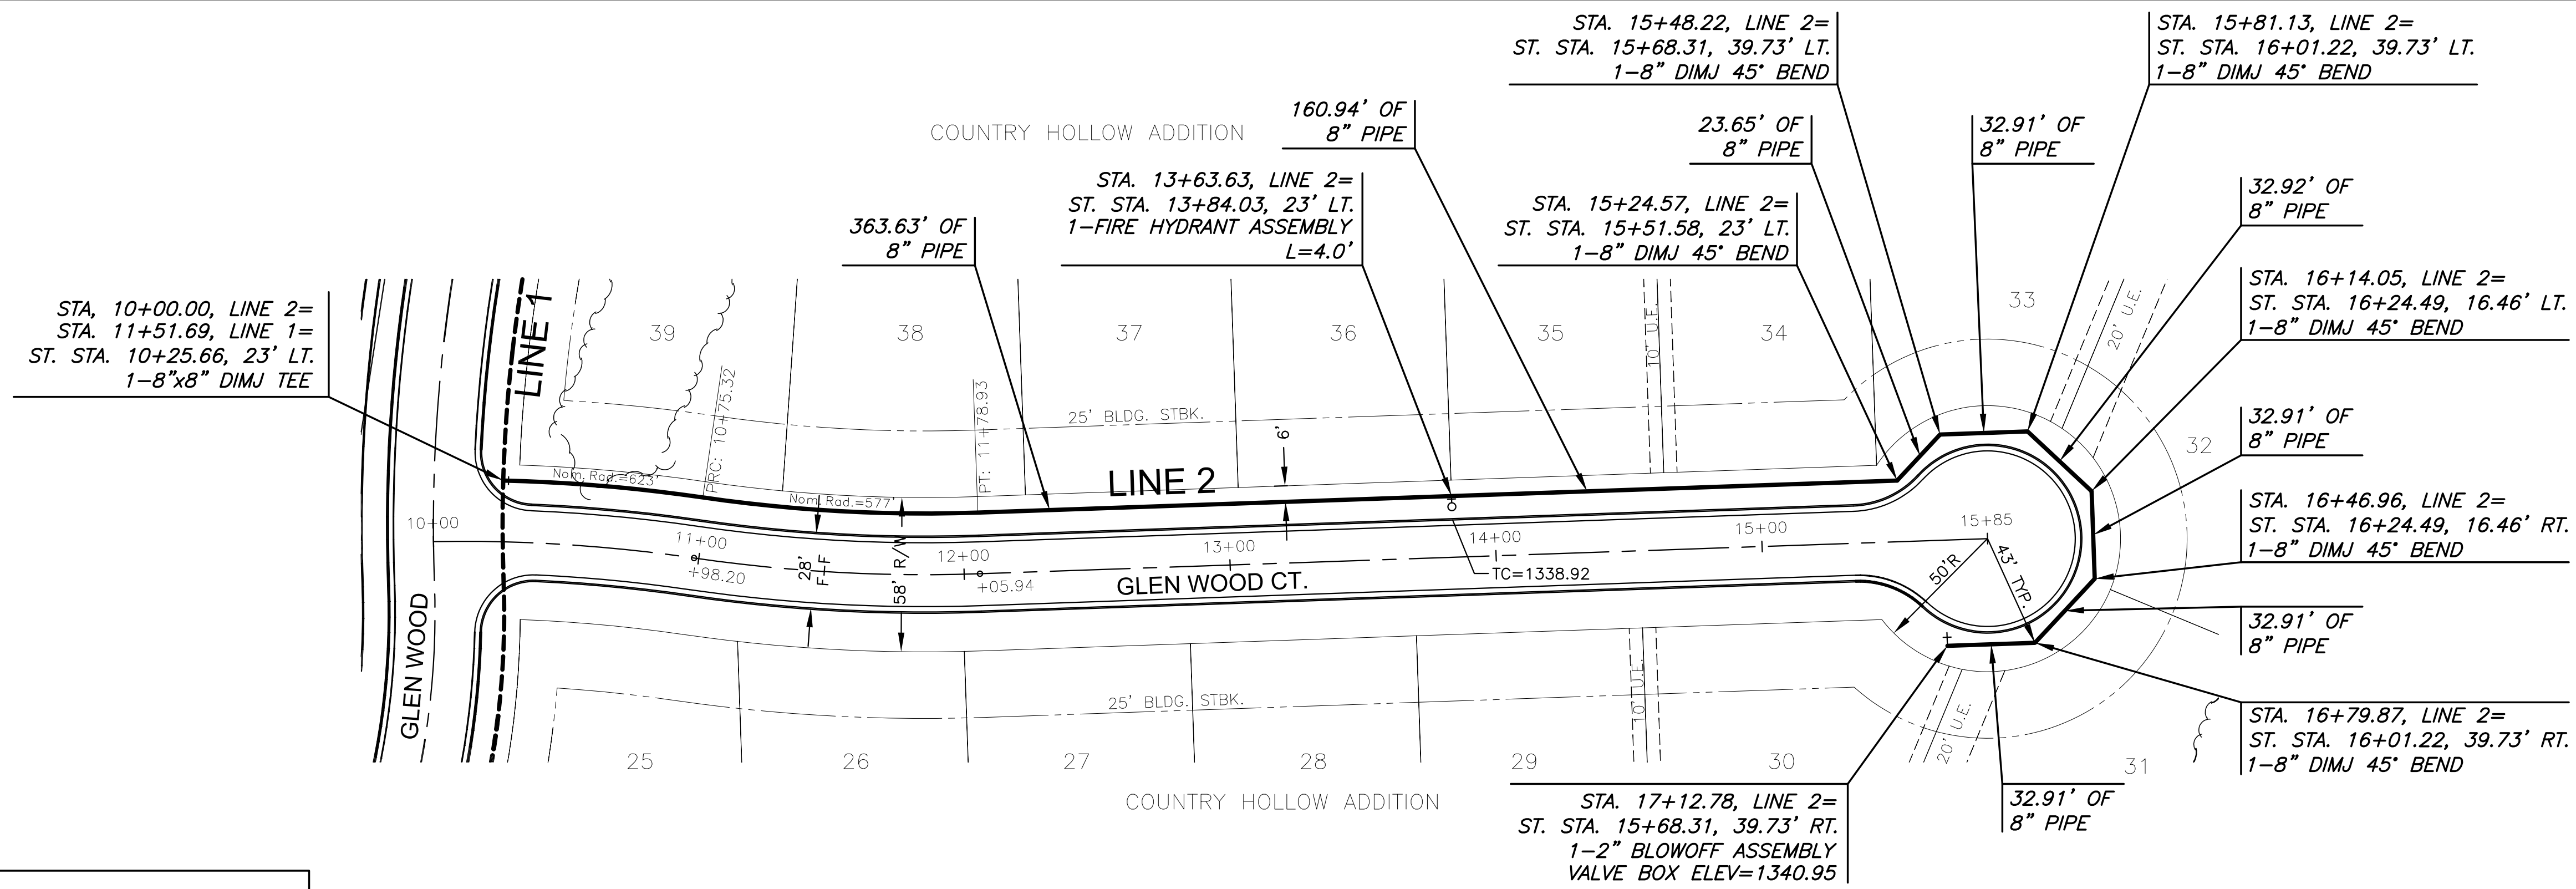


PLOTTED: Tuesday, July 07, 2015 @ 04:52PM

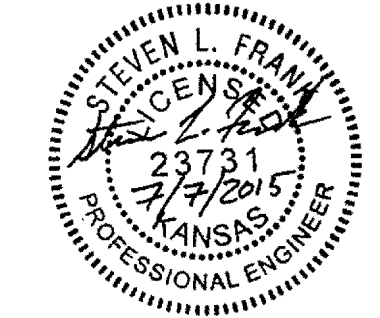

NOTE:
CONTRACTOR TO VERIFY LOCATION AND ELEVATION OF EXISTING WATER LINE PRIOR TO CONSTRUCTION.

PLAN LINE 2
PROFILE LINE 2

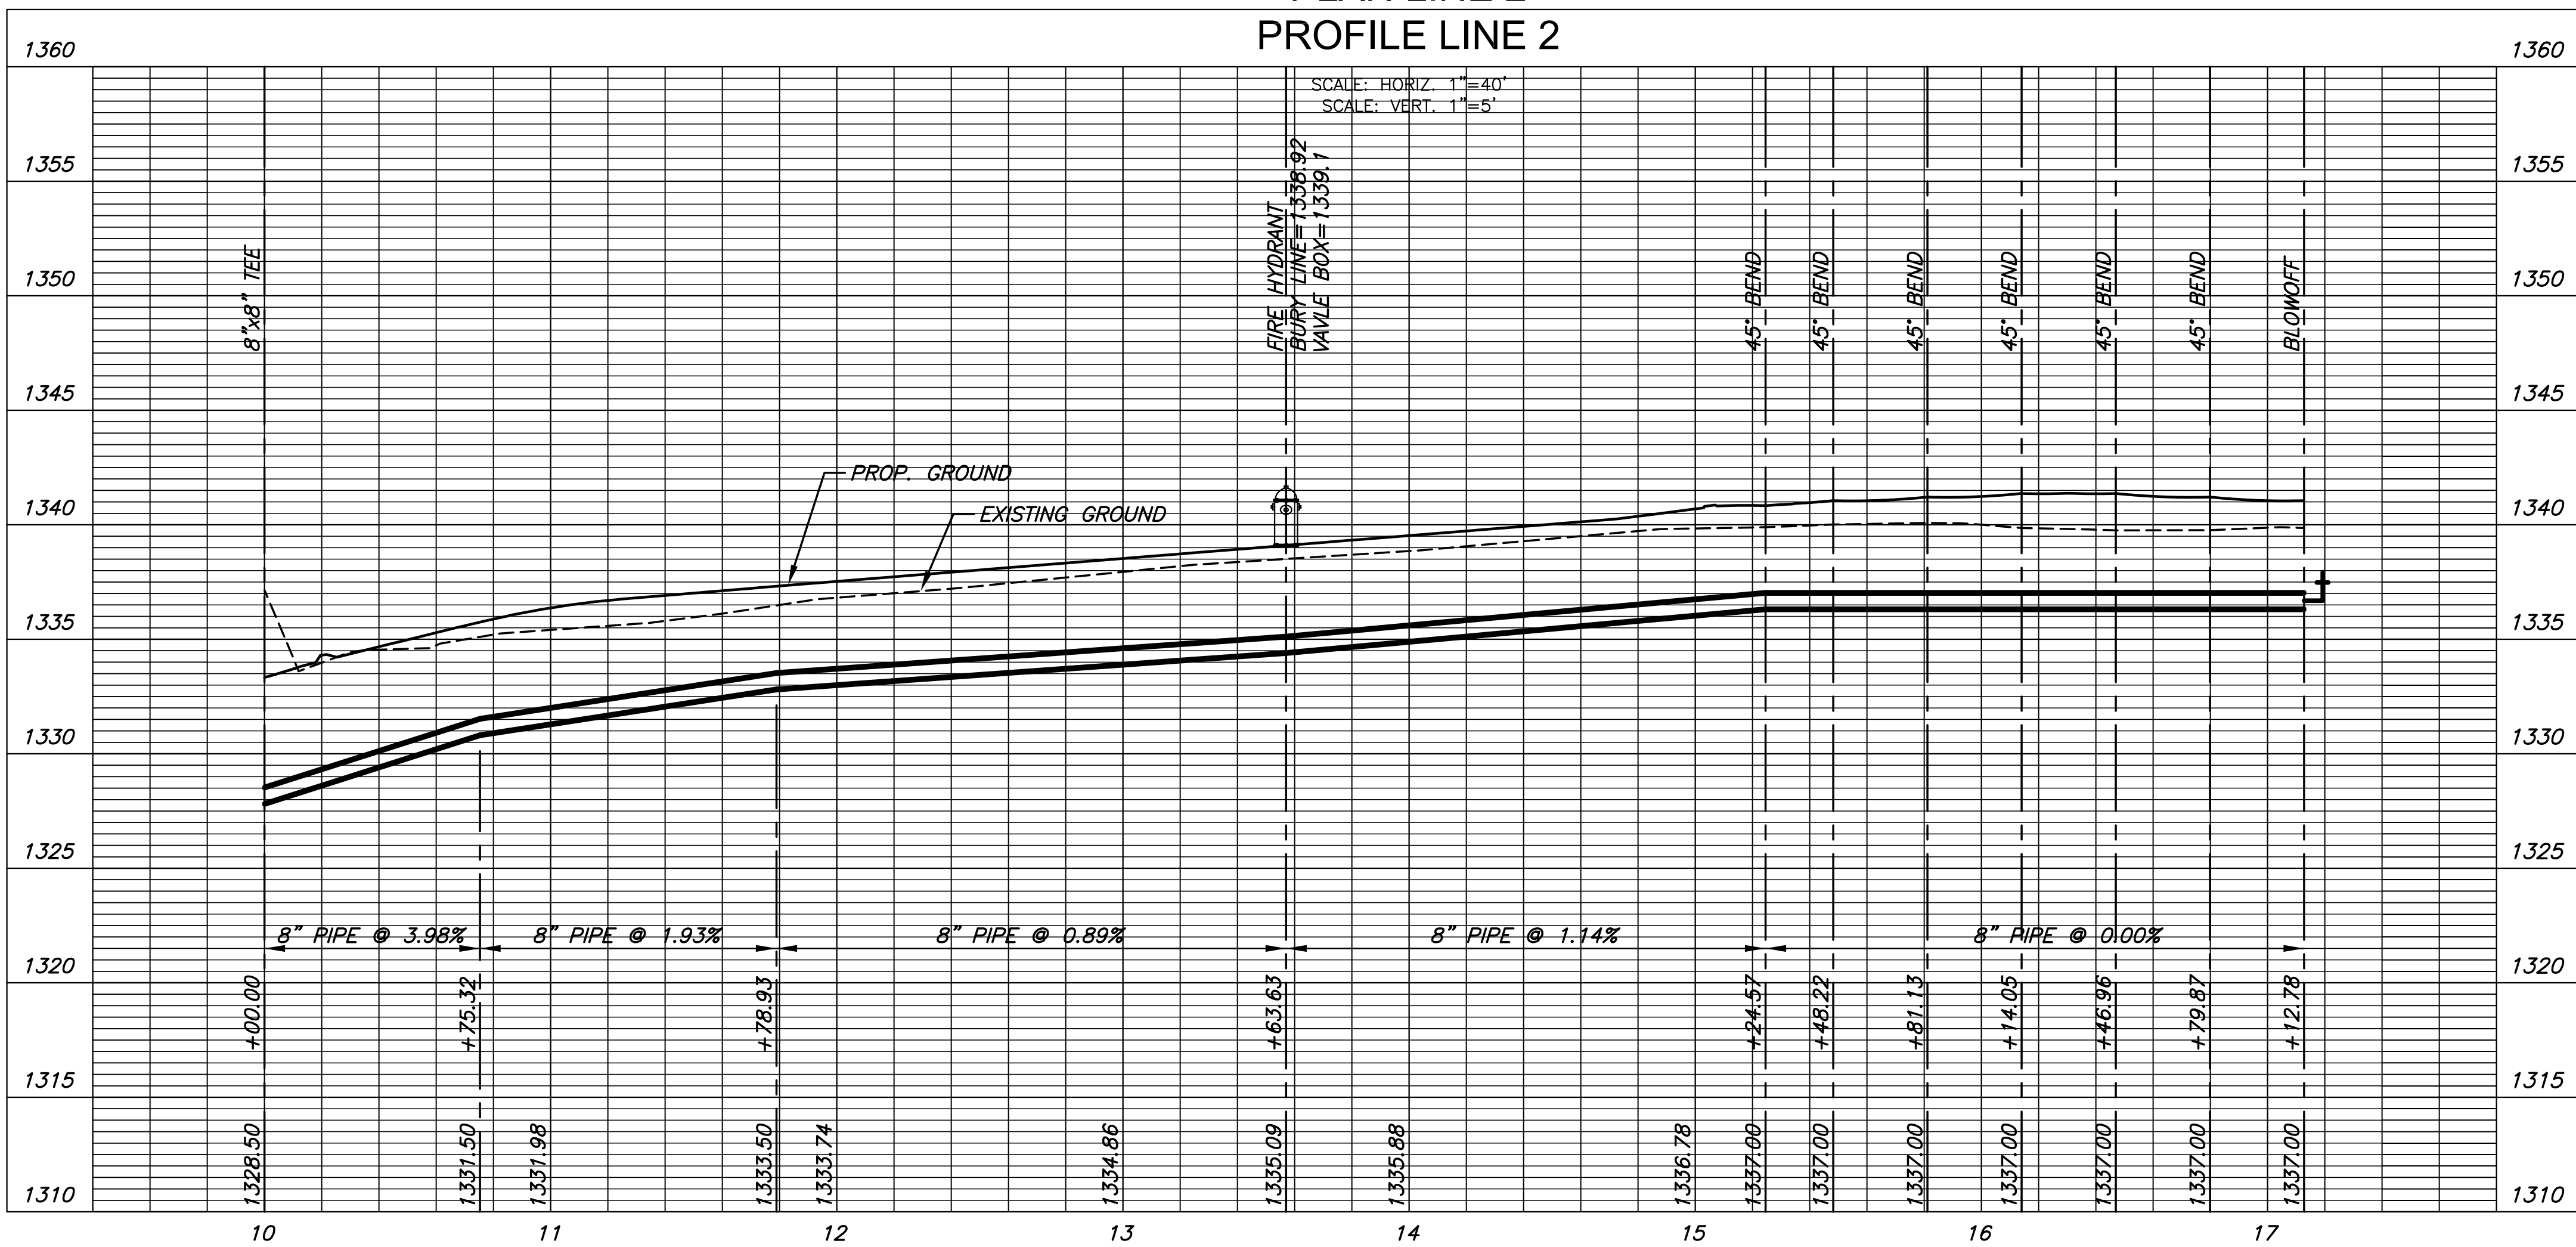

WATER DISTRIBUTION PLANS FOR
COUNTRY HOLLOW ADDITION
PHASE 3A

©2015 MKEC Engineering All Rights Reserved
www.mkec.com
These drawings and their contents, including, but not limited to, all concepts, designs, & ideas are the exclusive property of MKEC Engineering (MKEC), and may not be used or reproduced in any way without the express consent of MKEC.

WATER LINE 2

PROJECT NO.	448-90677	
DATE	JUNE 2015	
SCALE	1"=40'	
DESIGNED	DFL	
DRAWN	BKS	
CHECKED	GJA	
NO.	REVISION	DATE