






MATCHLINE SHEET PS409

MATCHLINE BELOW

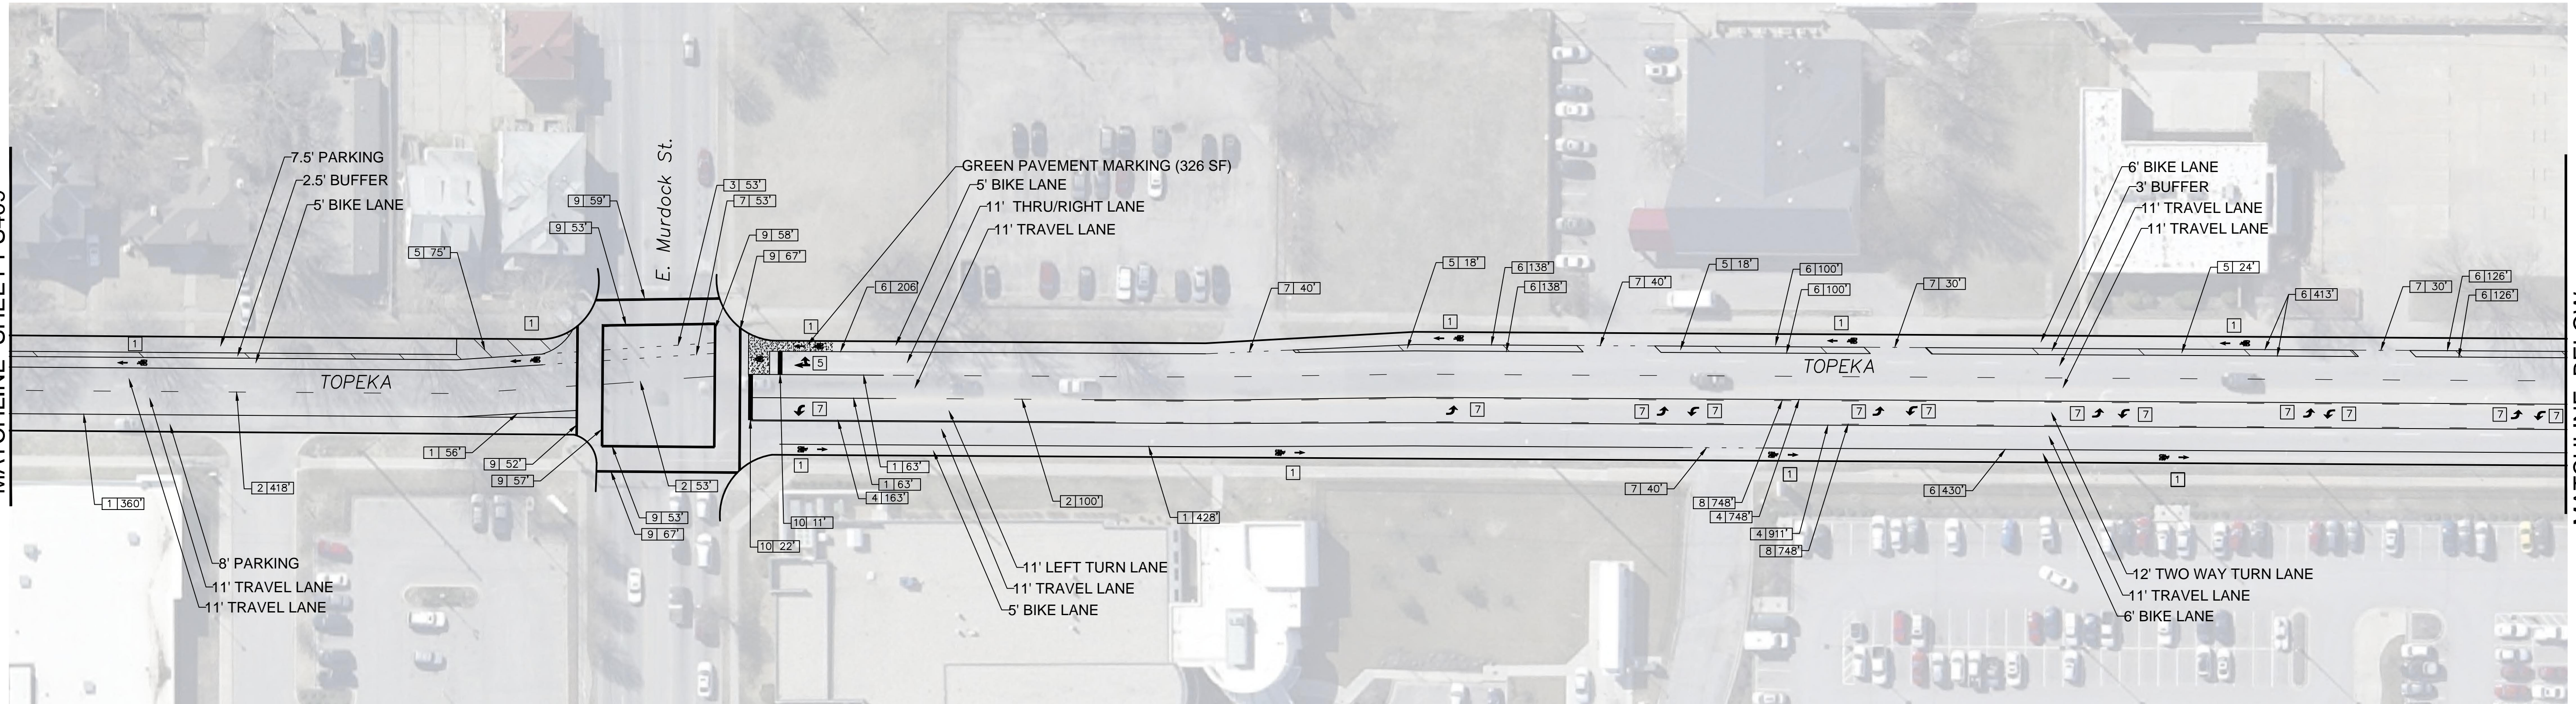

MATCHLINE ABOVE

MATCHLINE SHEET PS411

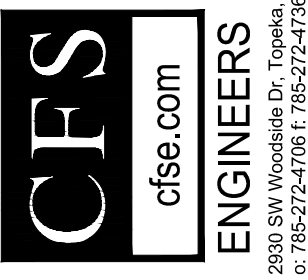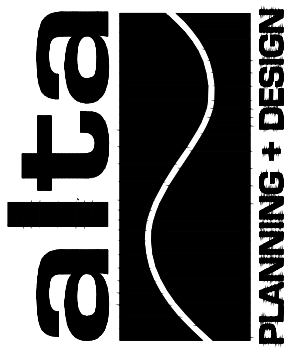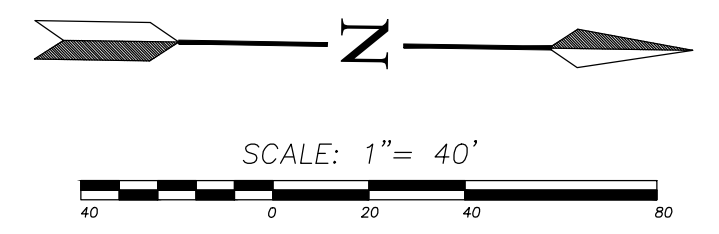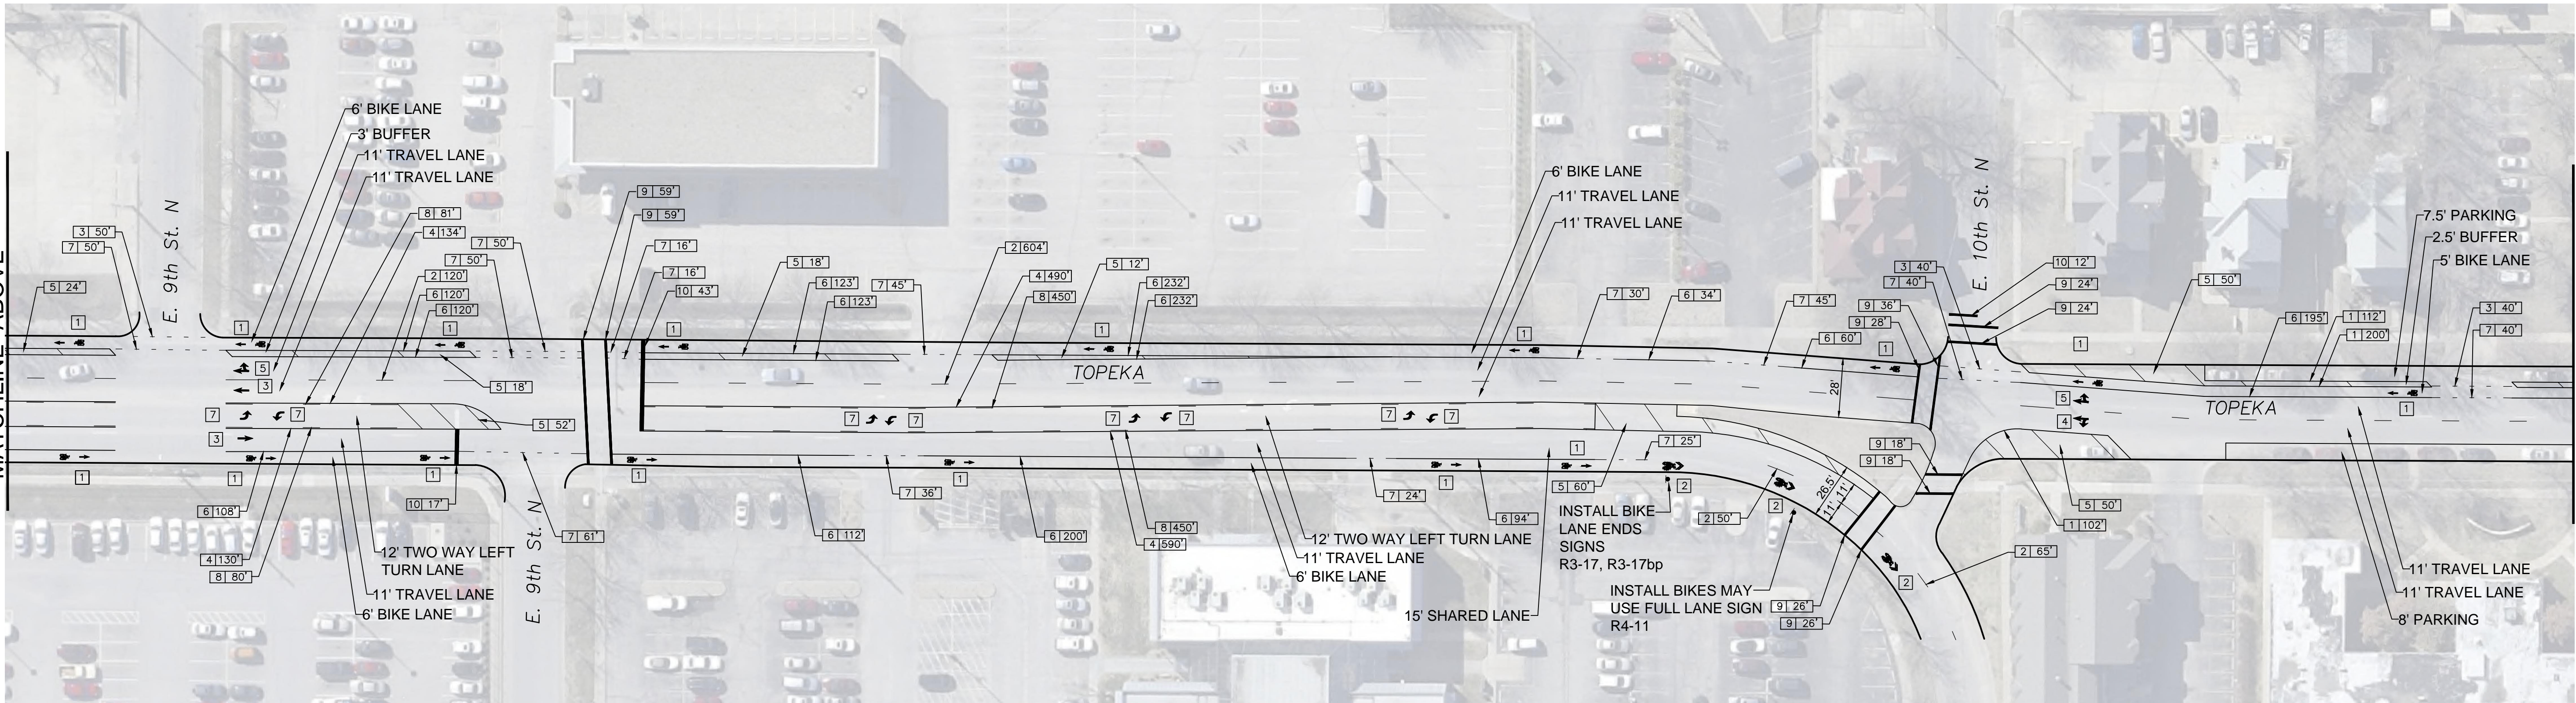

CITY OF WICHITA, KANSAS
**MARKET & TOPEKA STREET
 ON-STREET BIKEWAYS**

REVISED

PROJECT NUMBER
87 TE-0397-01

**FINAL
PLANS**

SHEET NUMBER:
PS410

DATE: _____ DESIGNED BY: _____ DRAWN BY: _____ CHECKED BY: _____