



MATCHLINE SHEET PS411

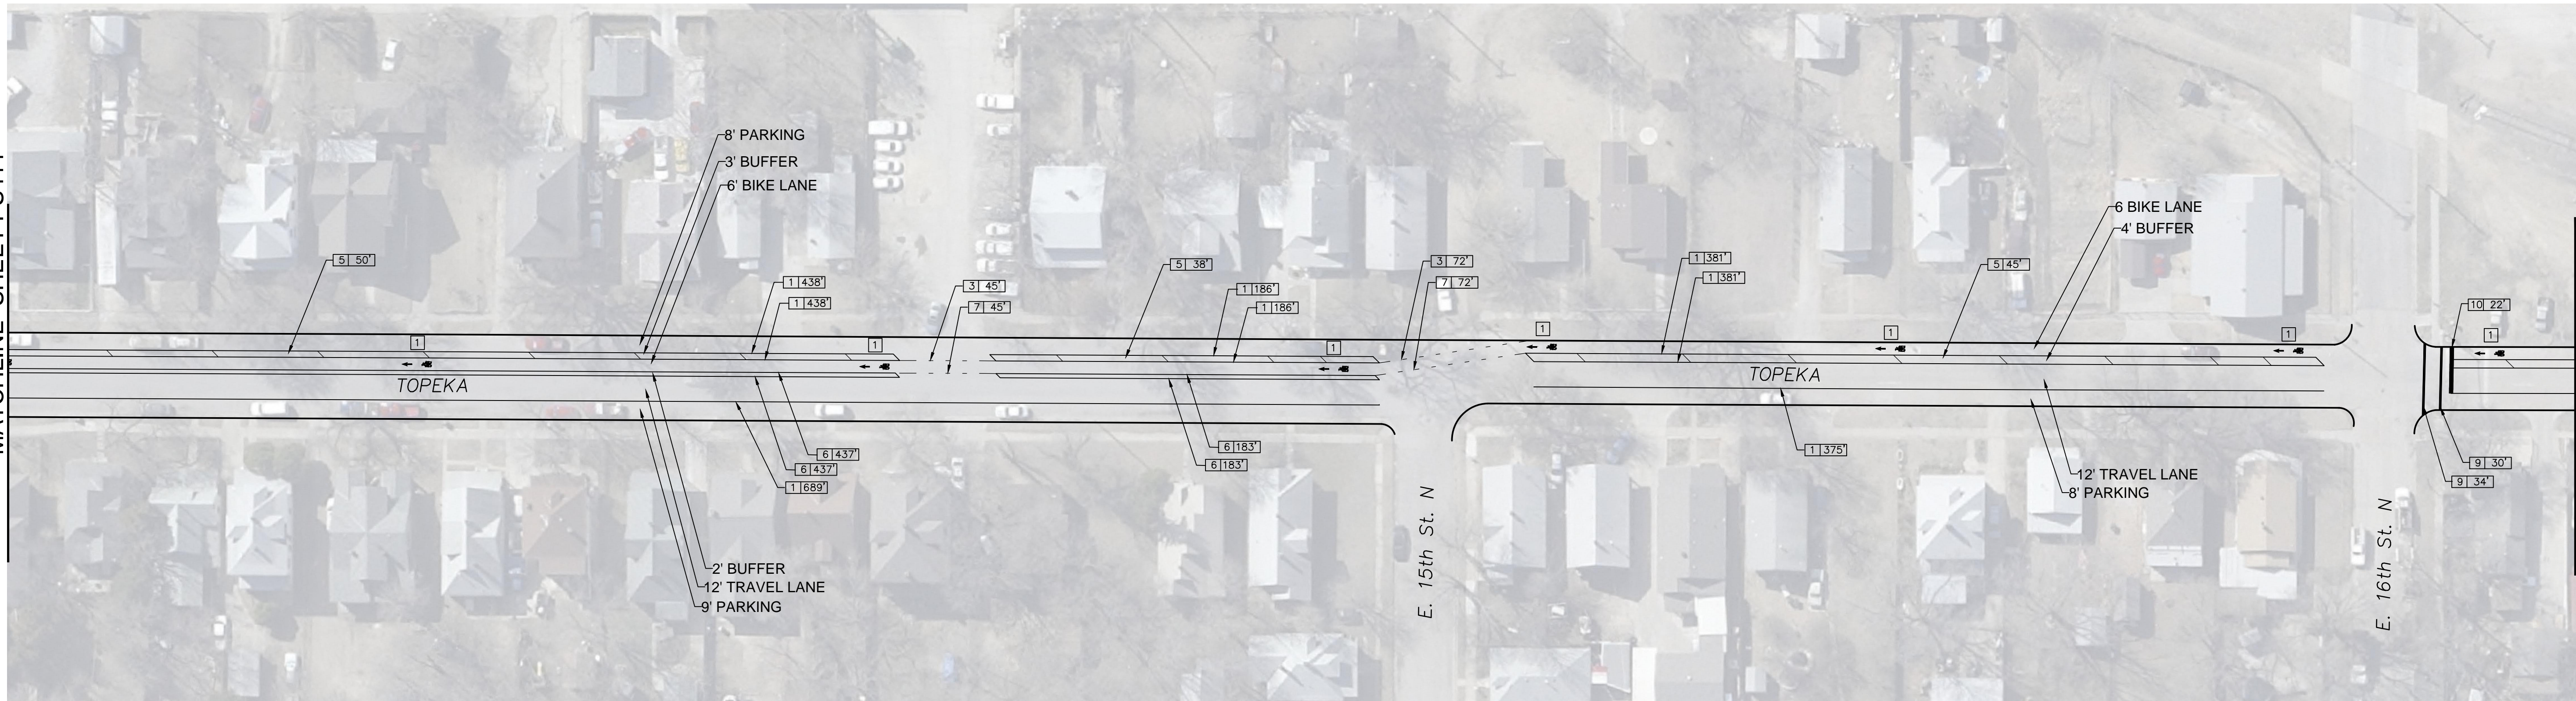

MATCHLINE BELOW

MATCHLINE ABOVE

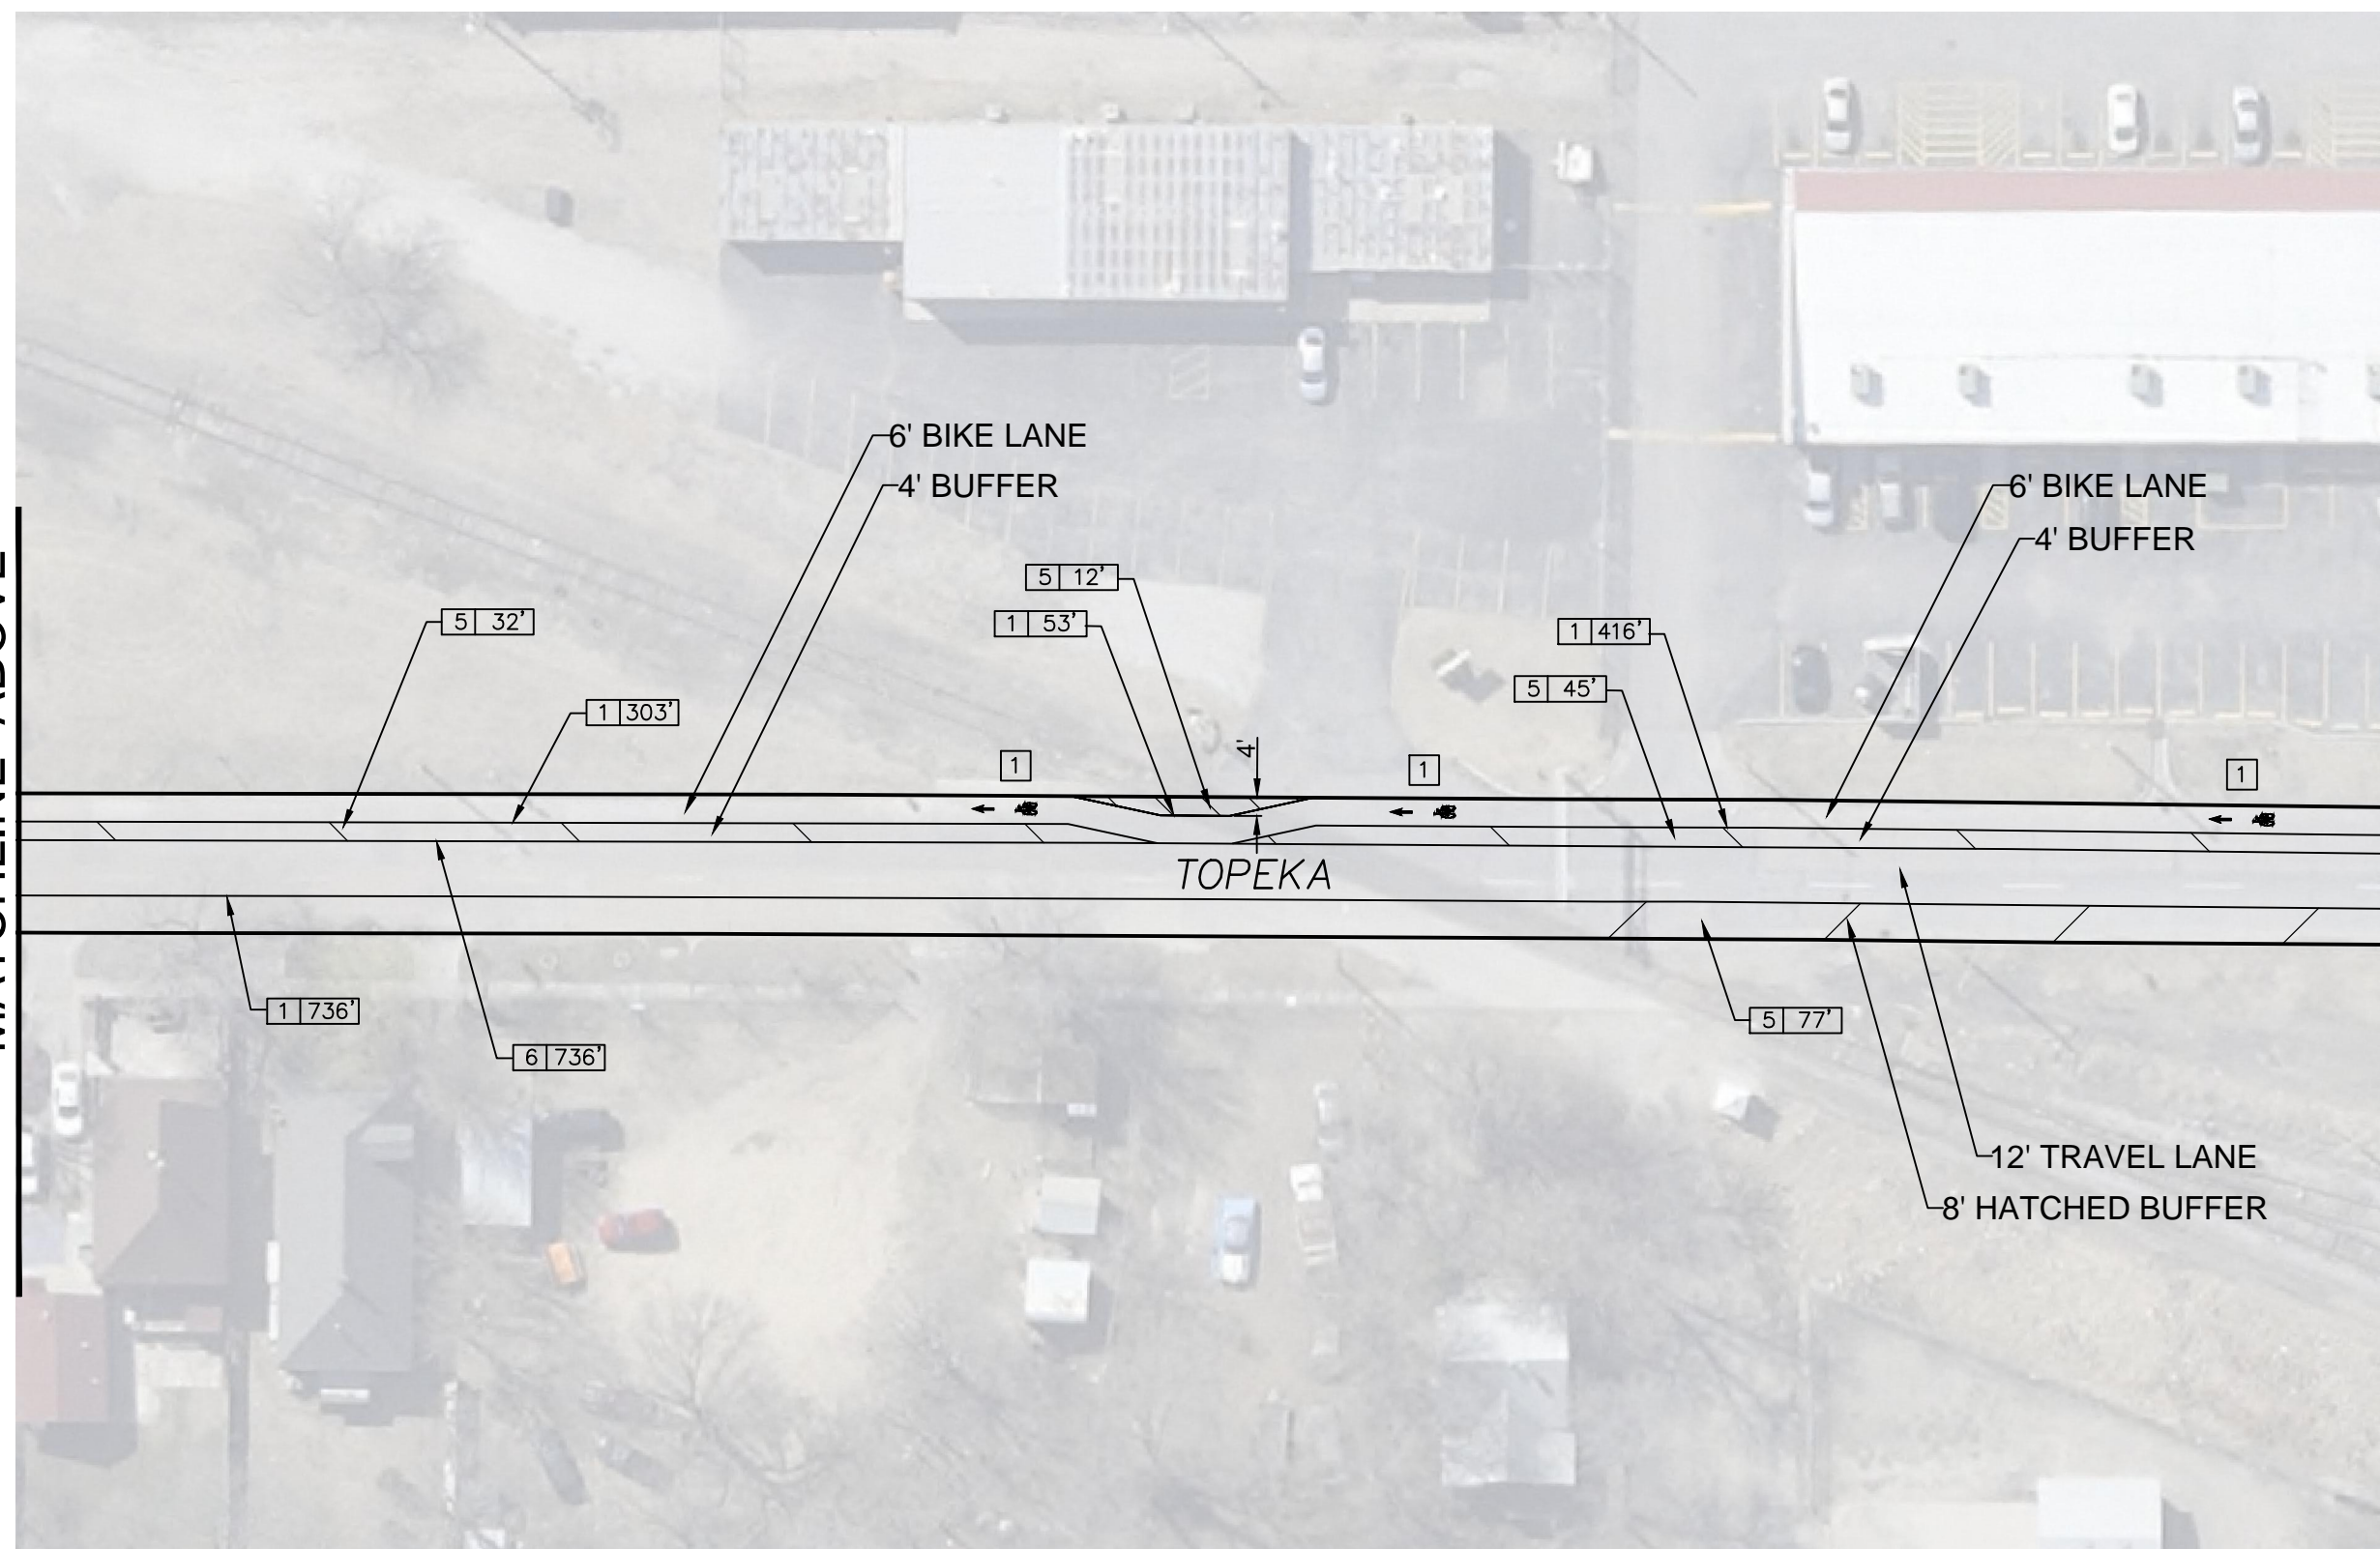

MATCHLINE SHEET PS413

SEAL:

alta
PLANNING + DESIGN

CFS
cfsc.com
ENGINEERS
KS 06814
CD 0785274701 / 785-272-4708

CITY OF WICHITA, KANSAS
**MARKET & TOPEKA STREET
ON-STREET BIKEWAYS**

DESIGNED BY: _____ DRAWN BY: _____ CHECKED BY: _____
DATE: _____

REVISIONS

PROJECT NUMBER
87 TE-0397-01

FINAL PLANS

SHEET NUMBER:
PS412

