



# MARKET ST AND 1ST ST

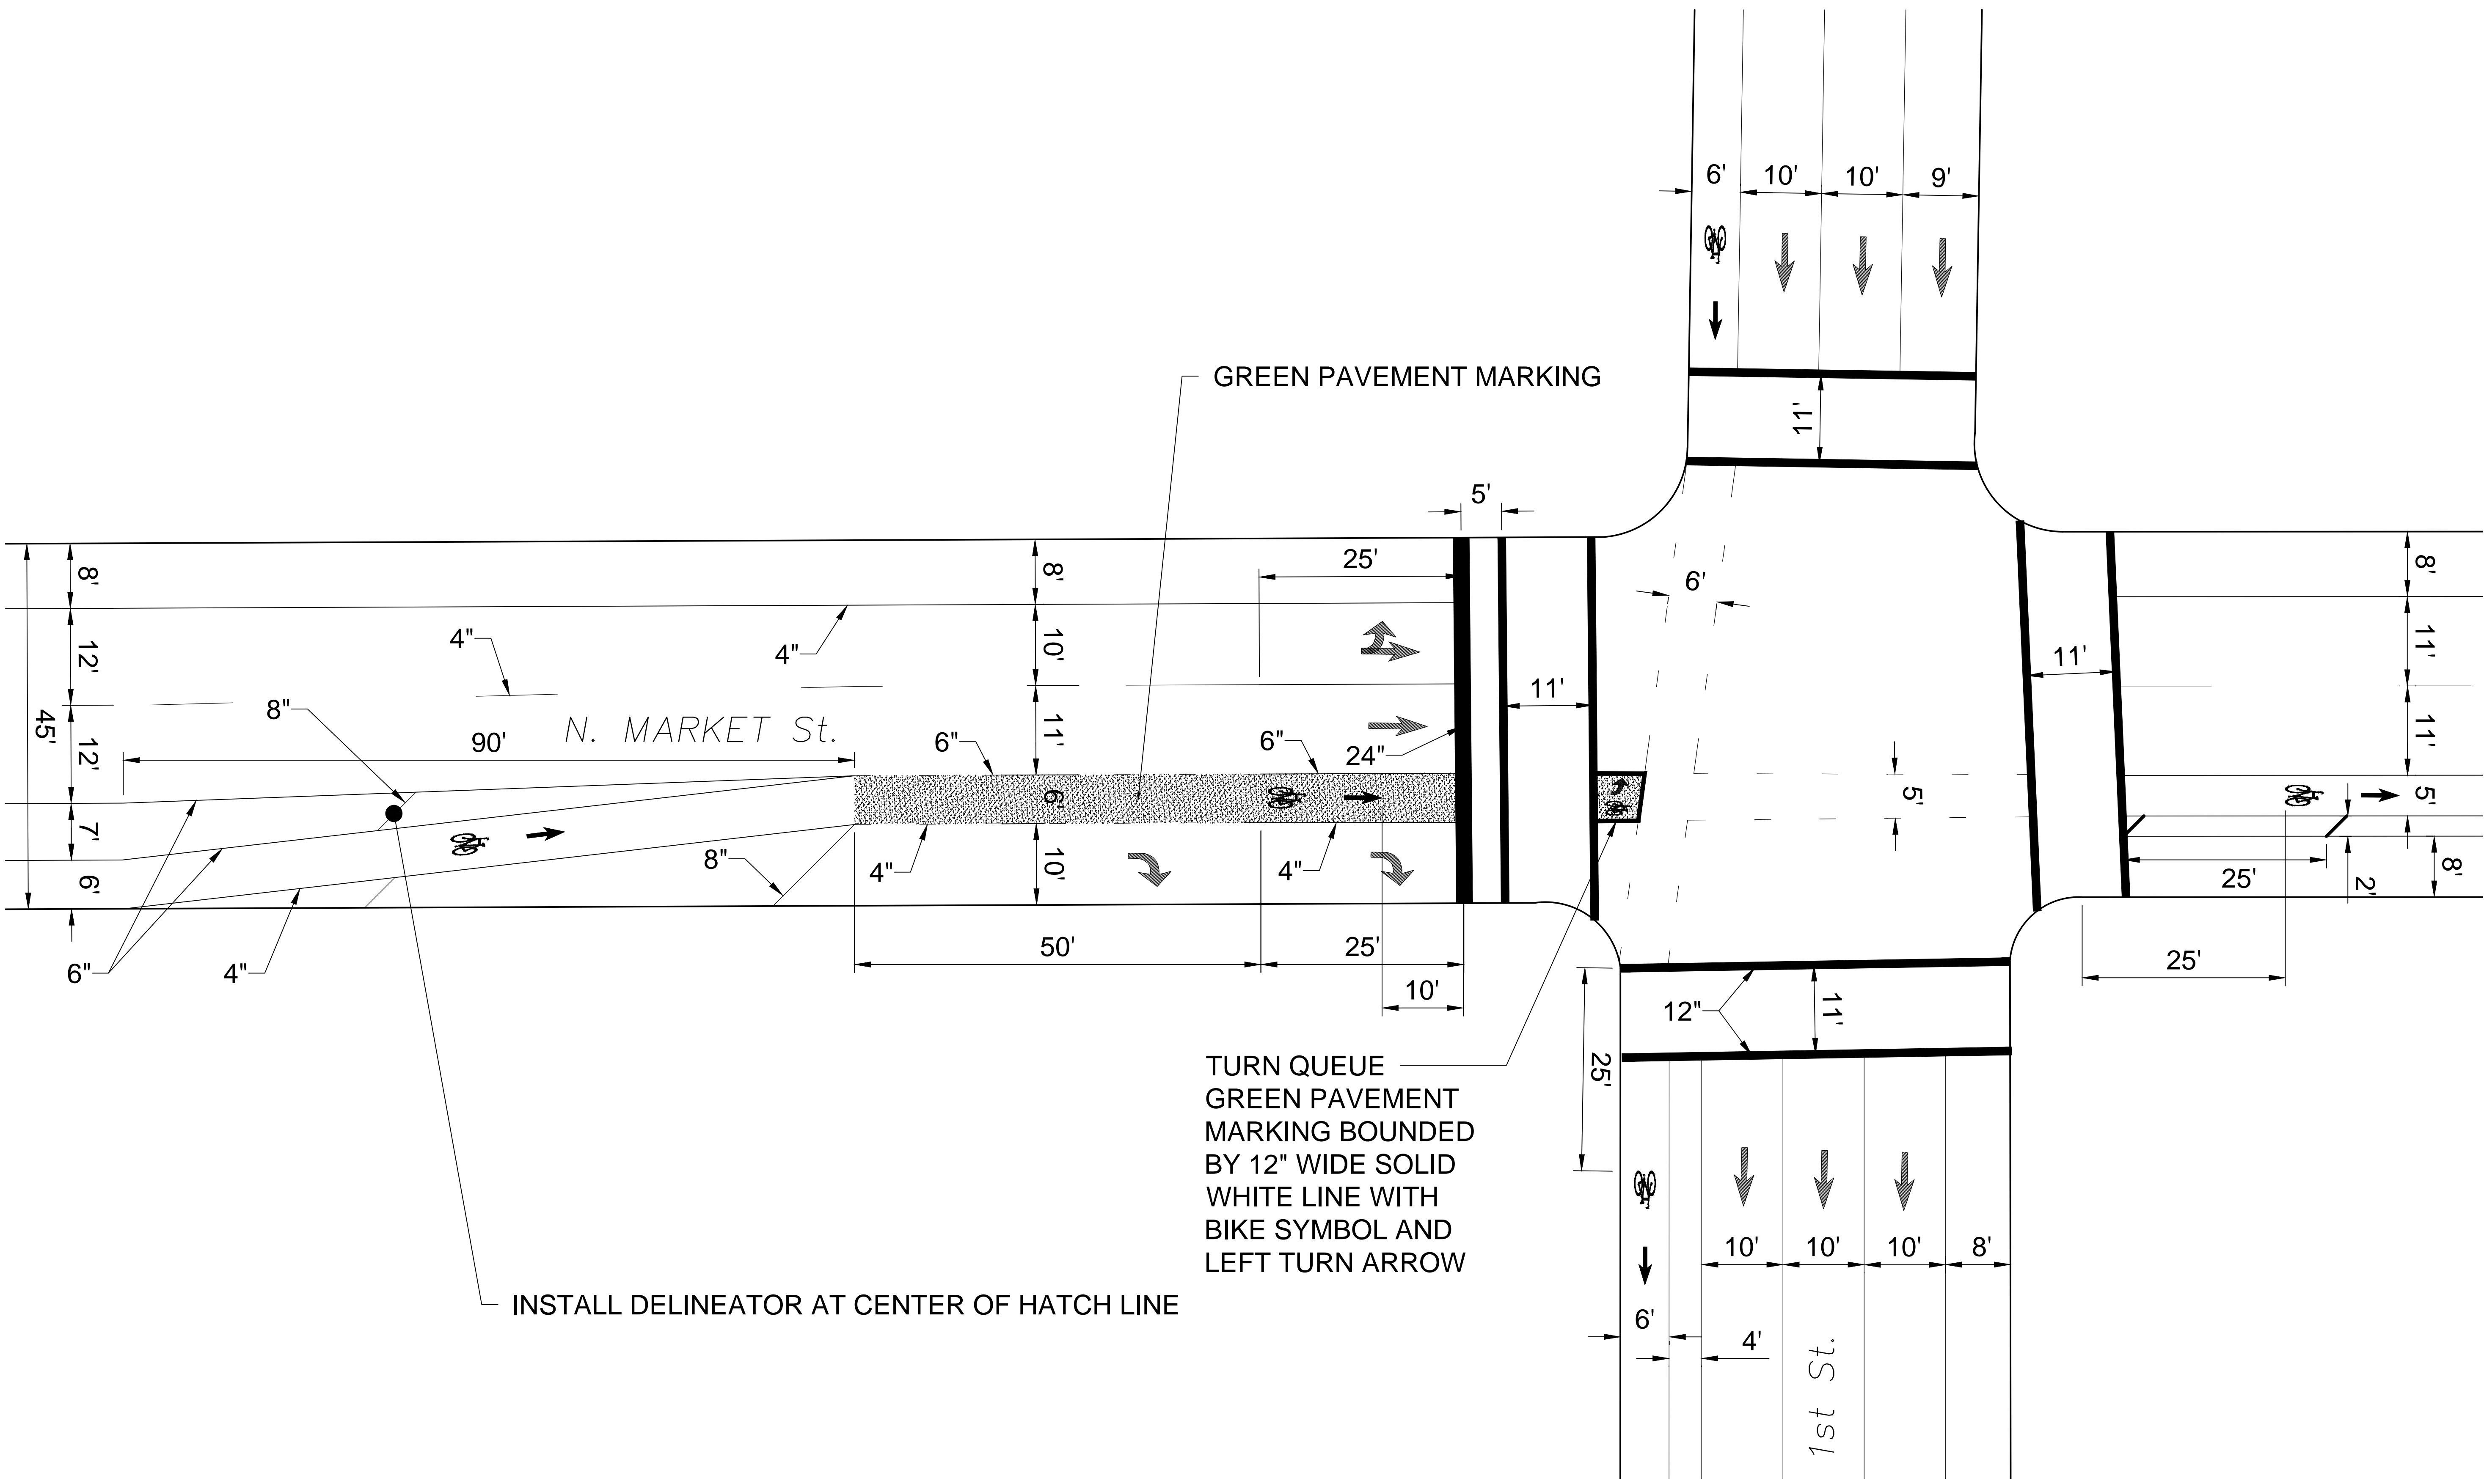

INSTALL DELINEATOR AT CENTER OF HATCH LINE

TURN QUEUE  
GREEN PAVEMENT  
MARKING BOUNDED  
BY 12" WIDE SOLID  
WHITE LINE WITH  
BIKE SYMBOL AND  
LEFT TURN ARROW

GREEN PAVEMENT MARKING

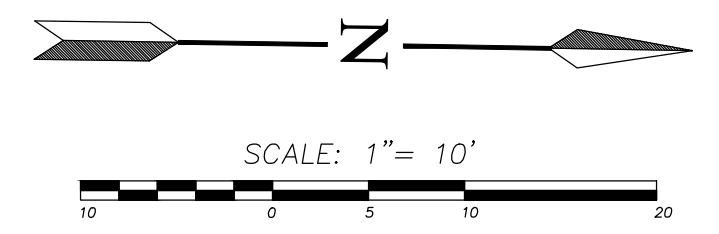

SEAL:

**alta**  
PLANNING + DESIGN

**CFS**  
ENGINEERS  
cfs.com  
KS 06614  
0785274701 / 785-274-7708

CITY OF WICHITA, KANSAS  
**MARKET & TOPEKA STREET  
ON-STREET BIKEWAYS**

DESIGNED BY: \_\_\_\_\_ DRAWN BY: \_\_\_\_\_ CHECKED BY: \_\_\_\_\_  
DATE: \_\_\_\_\_

PROJECT NUMBER  
87 TE-0397-01

**FINAL  
PLANS**

SHEET NUMBER:  
ID502