



SEAL:

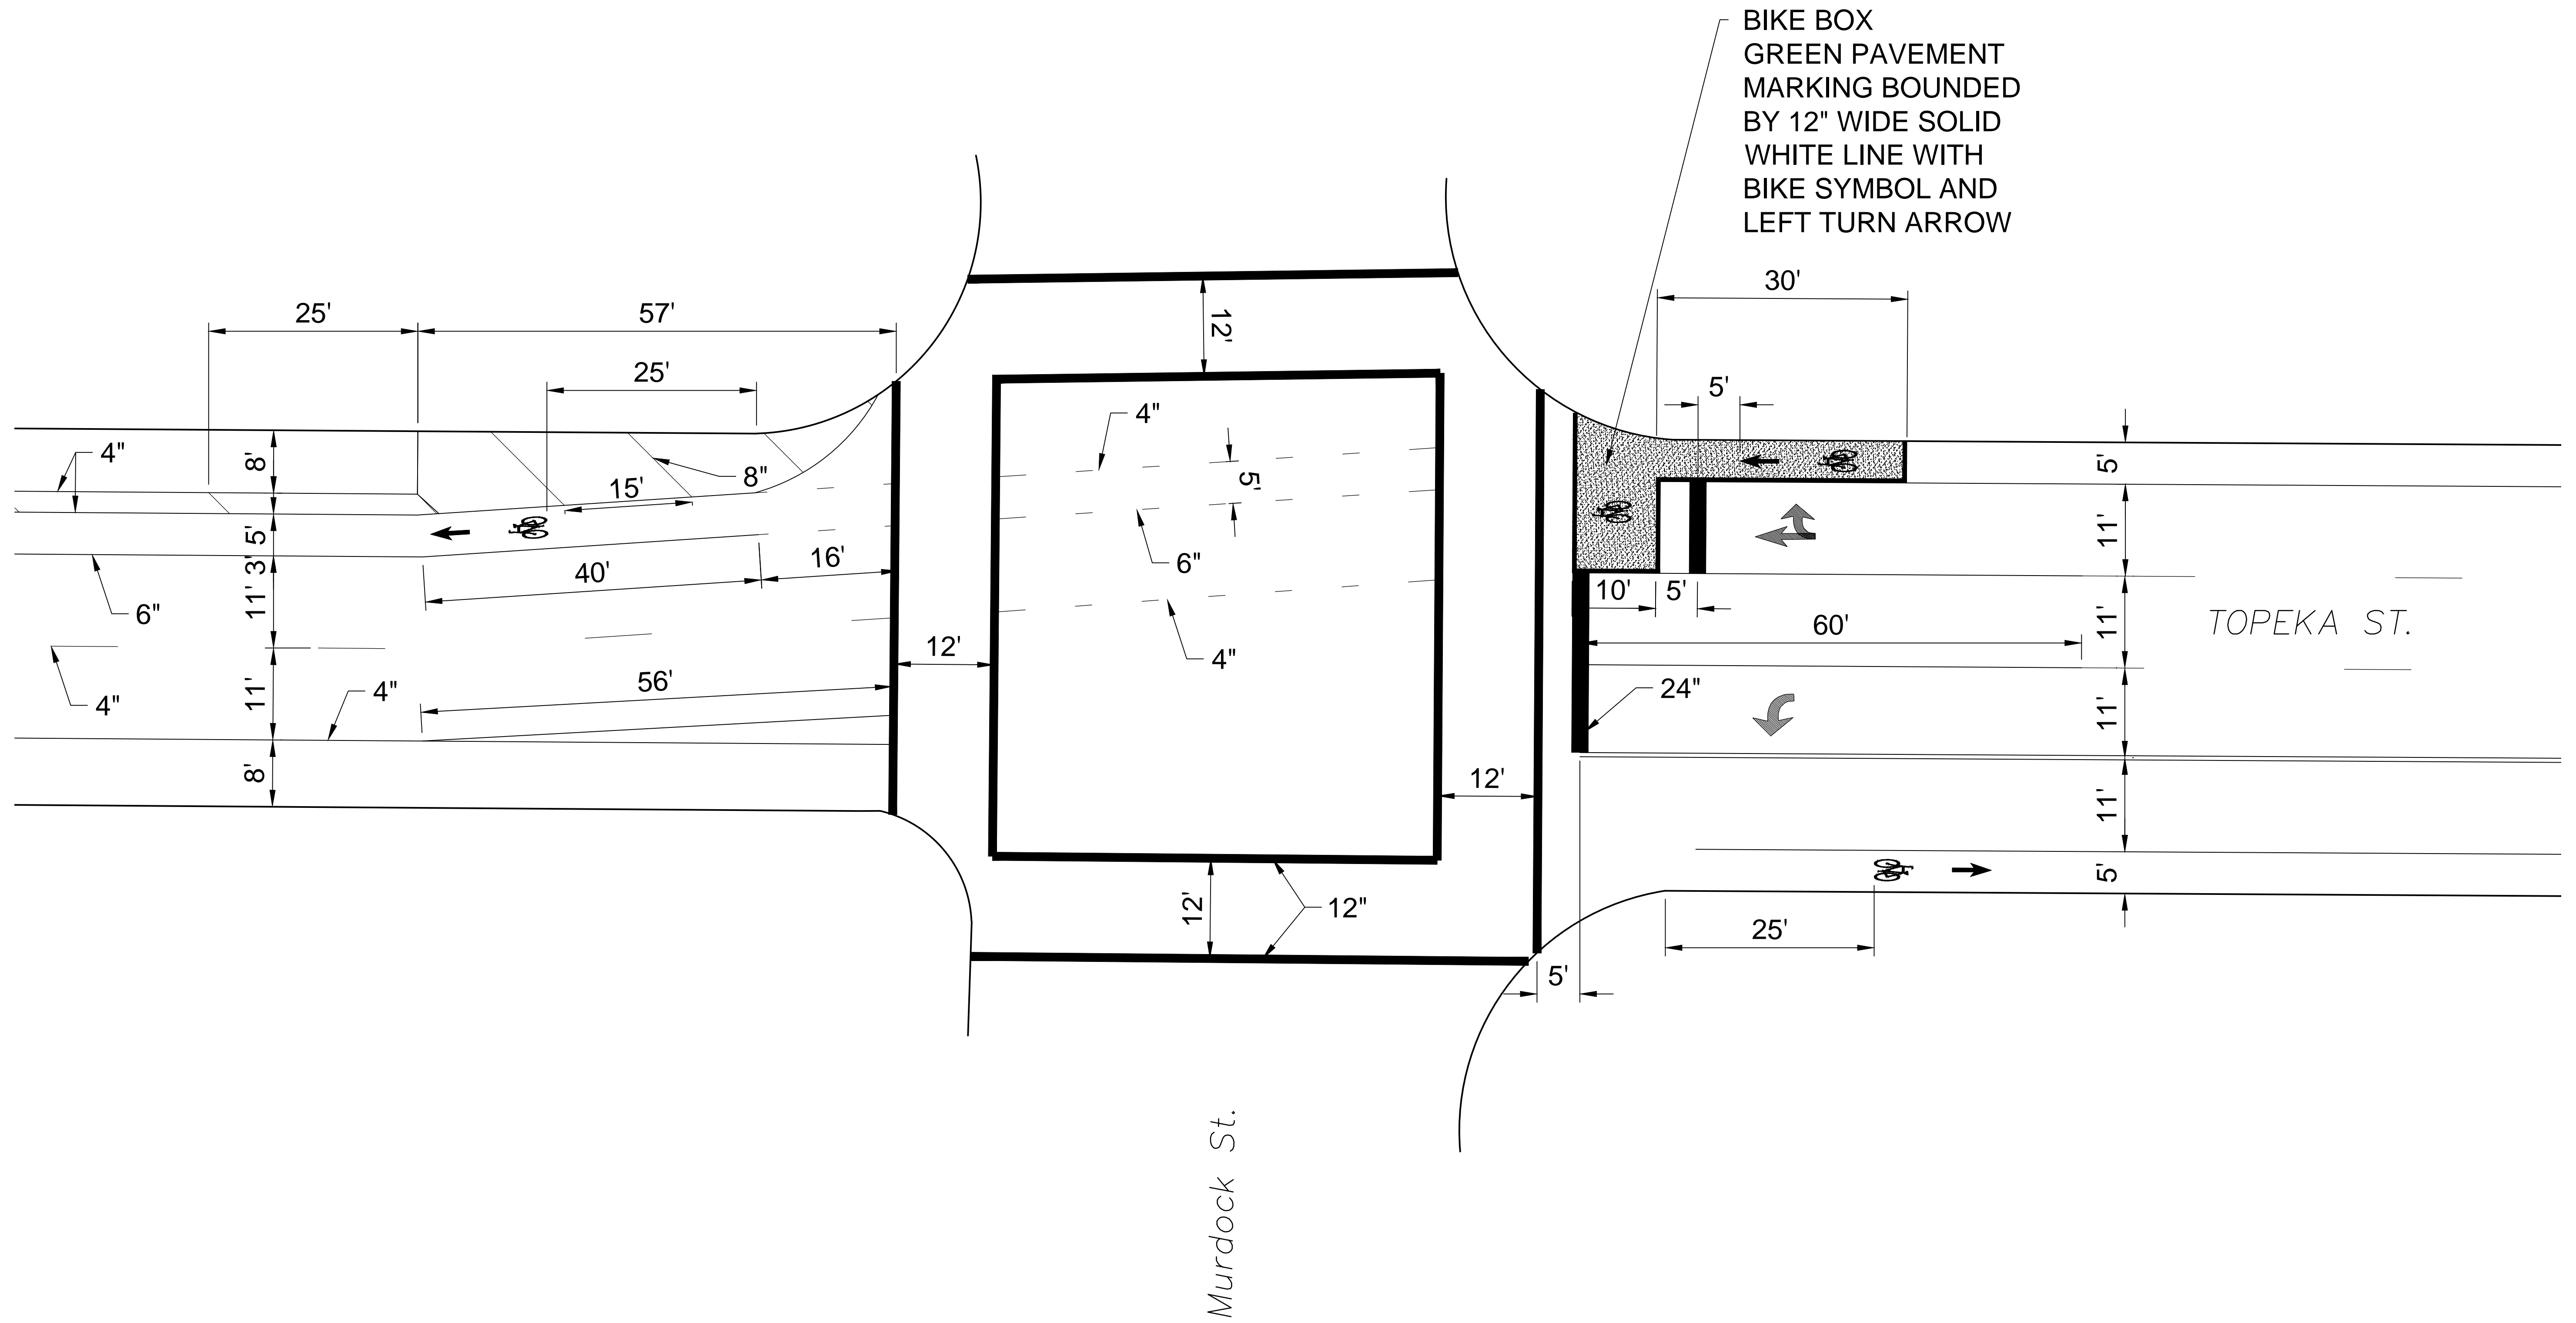

TOPEKA ST AND MURDOCK ST

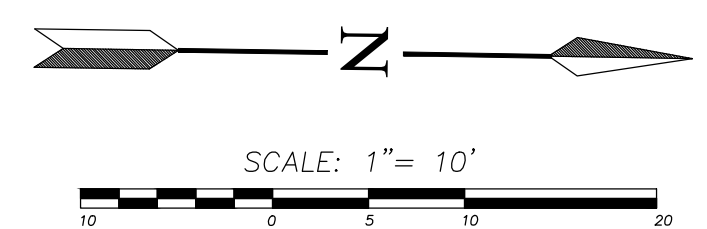

CITY OF WICHITA, KANSAS
**MARKET & TOPEKA STREET
 ON-STREET BIKEWAYS**

REVISIONS

PROJECT NUMBER
 87 TE-0397-01

**FINAL
 PLANS**

SHEET NUMBER:
 ID510

DESIGNED BY: _____ DRAWN BY: _____ CHECKED BY: _____ DATE: _____