


PLOTTED: Wednesday, July 22, 2015 @ 02:07PM

J:\PROJECTS\2011\101010577 - PREMIER FOX RIDGE PLAZA\CIVIL\CAD\PAV11577_EB-01.DWG

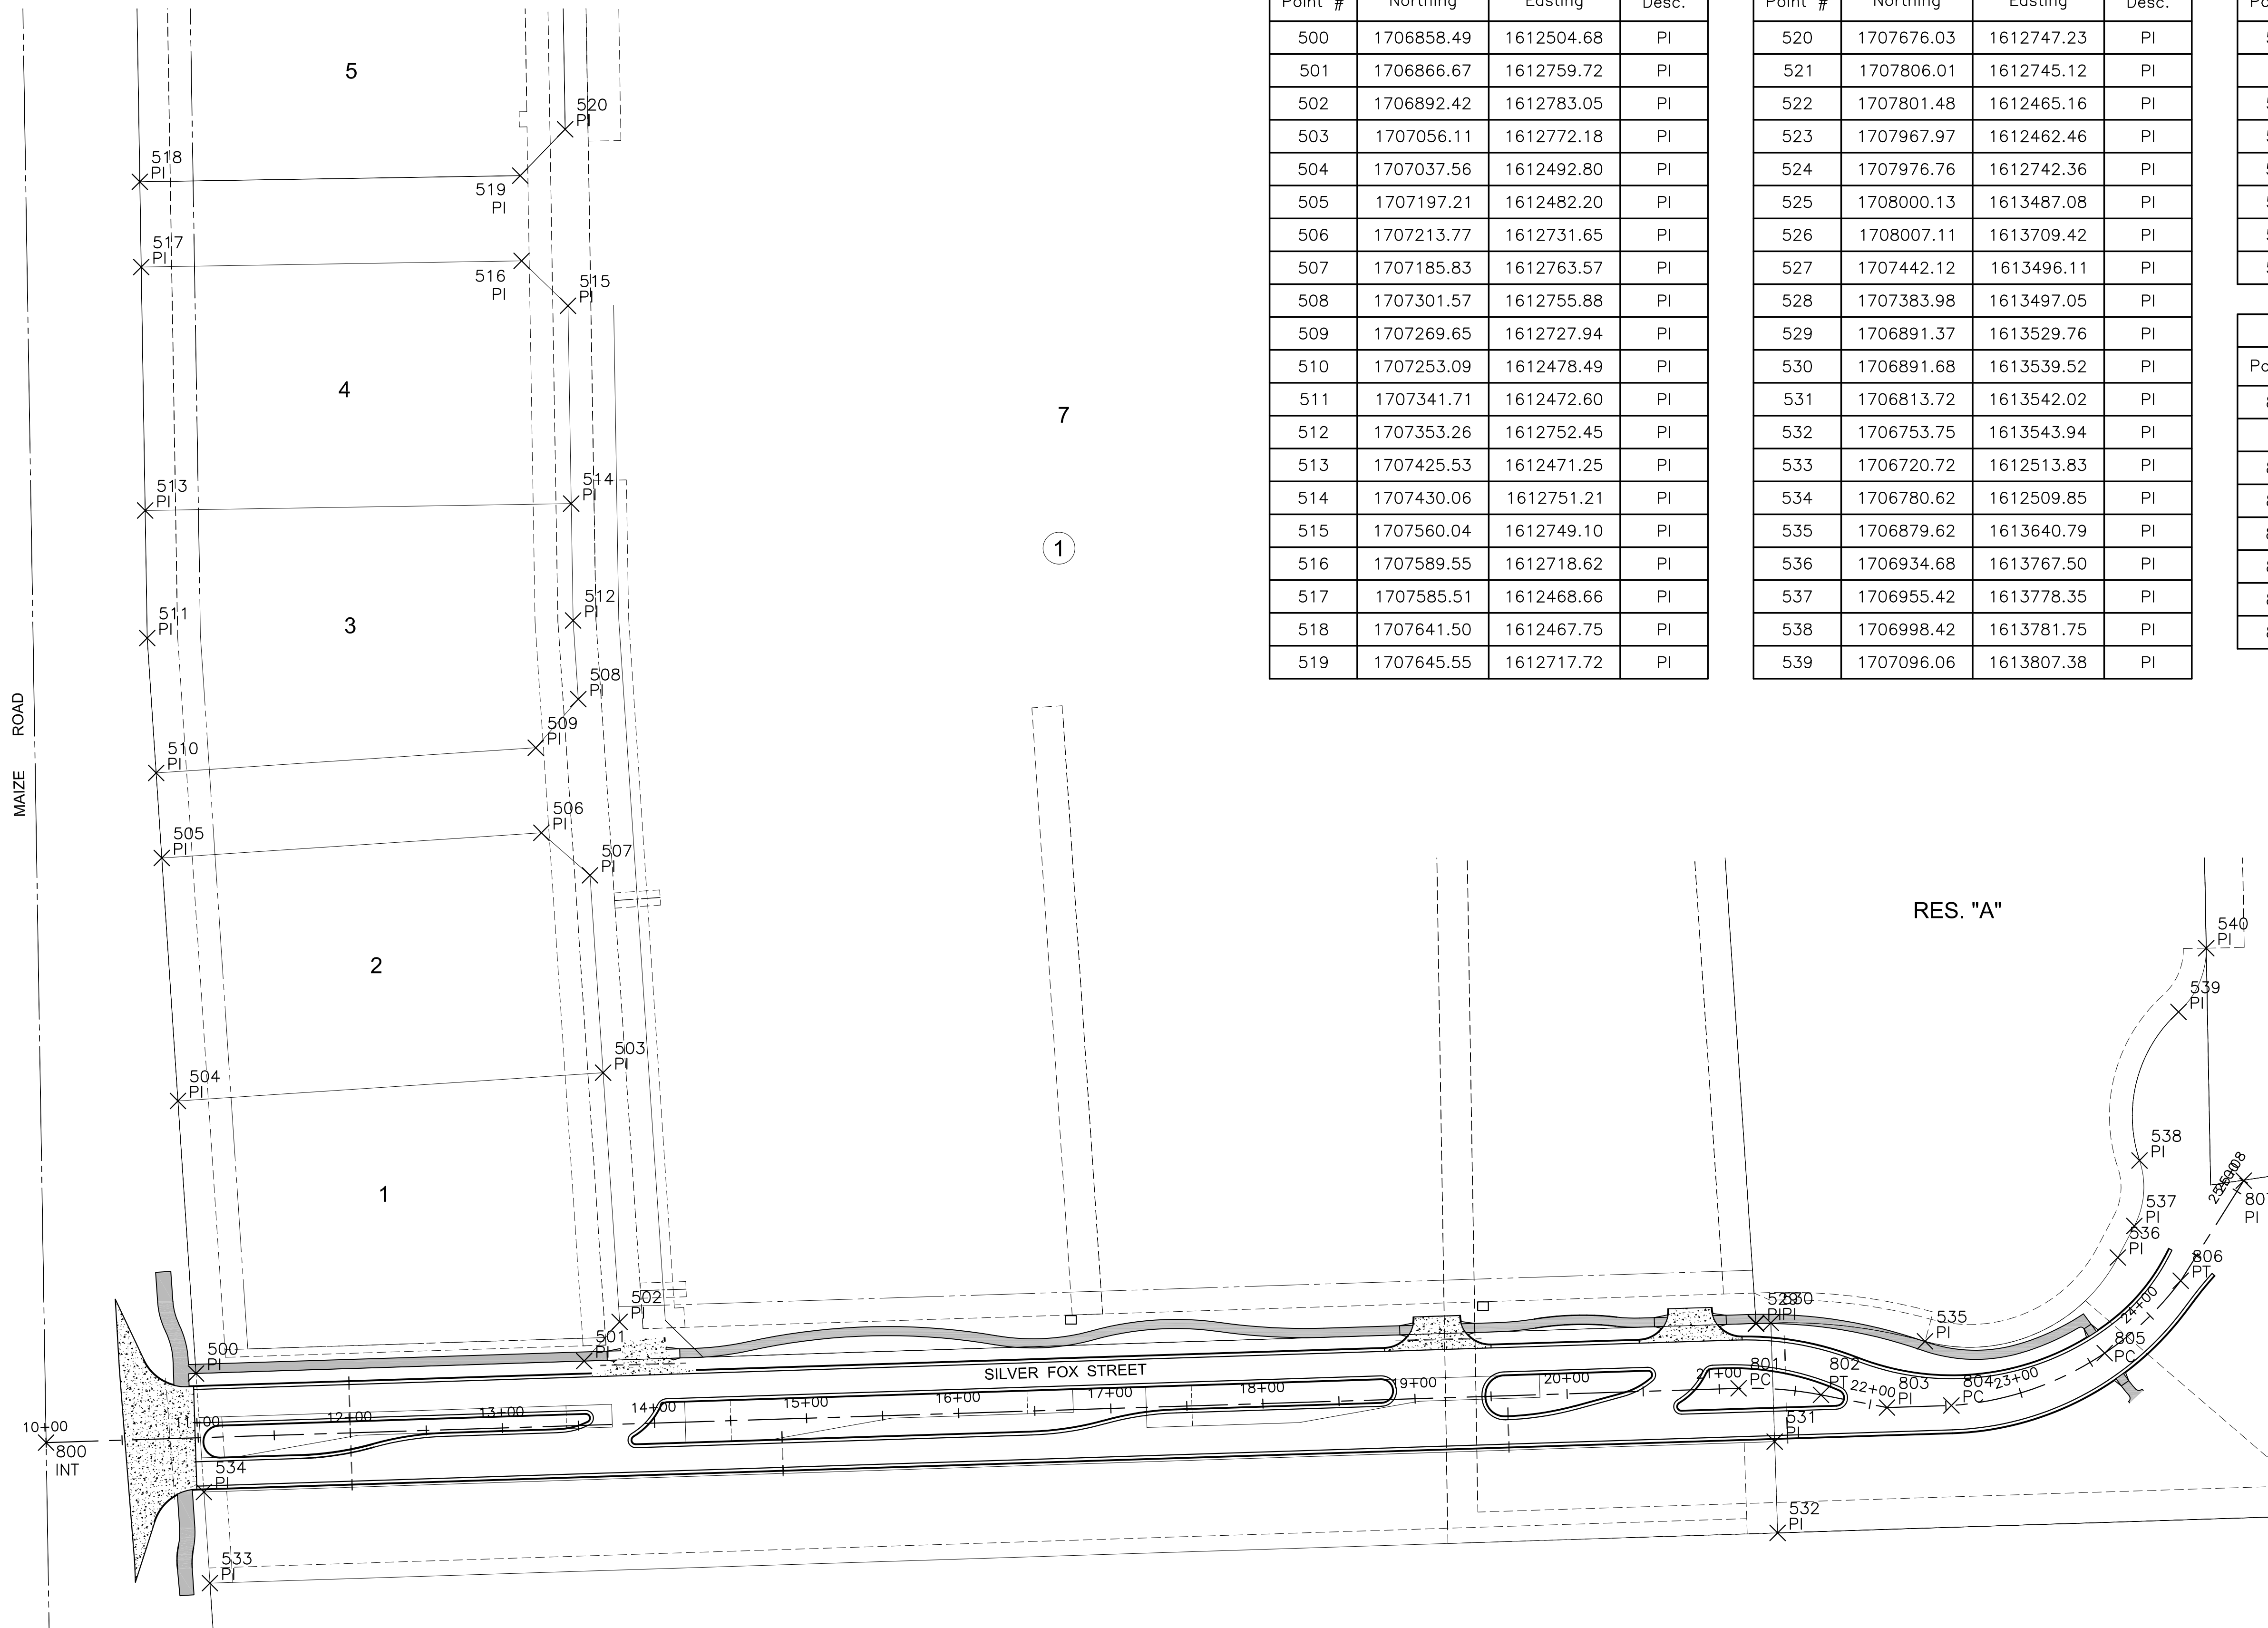


PLAT POINTS			
Point #	Northing	Easting	Desc.
500	1706858.49	1612504.68	PI
501	1706866.67	1612759.72	PI
502	1706892.42	1612783.05	PI
503	1707056.11	1612772.18	PI
504	1707037.56	1612492.80	PI
505	1707197.21	1612482.20	PI
506	1707213.77	1612731.65	PI
507	1707185.83	1612763.57	PI
508	1707301.57	1612755.88	PI
509	1707269.65	1612727.94	PI
510	1707253.09	1612478.49	PI
511	1707341.71	1612472.60	PI
512	1707353.26	1612752.45	PI
513	1707425.53	1612471.25	PI
514	1707430.06	1612751.21	PI
515	1707560.04	1612749.10	PI
516	1707589.55	1612718.62	PI
517	1707585.51	1612468.66	PI
518	1707641.50	1612467.75	PI
519	1707645.55	1612717.72	PI

PLAT POINTS			
Point #	Northing	Easting	Desc.
520	1707676.03	1612747.23	PI
521	1707806.01	1612745.12	PI
522	1707801.48	1612465.16	PI
523	1707967.97	1612462.46	PI
524	1707976.76	1612742.36	PI
525	1708000.13	1613487.08	PI
526	1708007.11	1613709.42	PI
527	1707442.12	1613496.11	PI
528	1707383.98	1613497.05	PI
529	1706891.37	1613529.76	PI
530	1706891.68	1613539.52	PI
531	1706813.72	1613542.02	PI
532	1706753.75	1613543.94	PI
533	1706720.72	1612513.83	PI
534	1706780.62	1612509.85	PI
535	1706879.62	1613640.79	PI
536	1706934.68	1613767.50	PI
537	1706955.42	1613778.35	PI
538	1706998.42	1613781.75	PI
539	1707096.06	1613807.38	PI

PLAT POINTS			
Point #	Northing	Easting	Desc.
540	1707137.95	1613825.56	PI
541	1708010.25	1613809.37	PI
542	1708016.44	1614006.65	PI
543	1708068.60	1614070.21	PI
544	1708068.77	1614088.34	PI
545	1709260.97	1614066.22	PI
546	1709249.35	1613686.37	PI
547	1706645.84	1612518.80	PI

PAVING POINTS			
Point #	Northing	Easting	Desc.
800	1706813.06	1612406.15	INT
801	1706848.73	1613518.31	PC
802	1706844.44	1613572.44	PT
803	1706836.10	1613615.82	PI
804	1706837.46	1613658.13	PC
805	1706871.86	1613758.89	PC
806	1706919.45	1613808.83	PT
807	1706985.18	1613850.23	PI

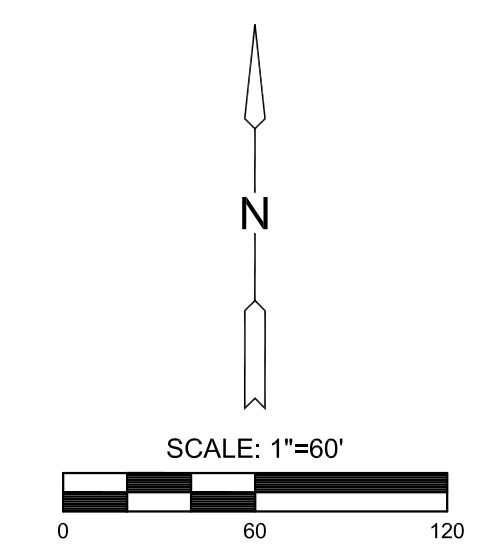

EVERY ATTEMPT HAS BEEN MADE TO INSURE ALL COORDINATE VALUES SHOWN ARE AN ACCURATE AND TRUE REPRESENTATION OF THE CURRENT PLANS. ALL VALUES ARE TO BE CONFIRMED WITH THE FINAL SIGNED PLAN SET BEFORE USE.



PAVING & INCIDENTAL DRAINAGE FOR
FOX RIDGE PLAZA ADDITION

©2015 MKEC Engineering All Rights Reserved www.mkec.com
These drawings and their contents, including, but not limited to, all concepts, designs, & ideas are the exclusive property of MKEC Engineering (MKEC), and may not be used or reproduced in any way without the express consent of MKEC.

BUBBLE MAP

PROJECT NO.	472-85166	
DATE	JULY 2015	
SCALE	1"=60'	
DESIGNED	DRAWN	CHECKED
DFL	JWC	GJA
NO.	REVISION	DATE

SHEET NO.
19 OF 33