

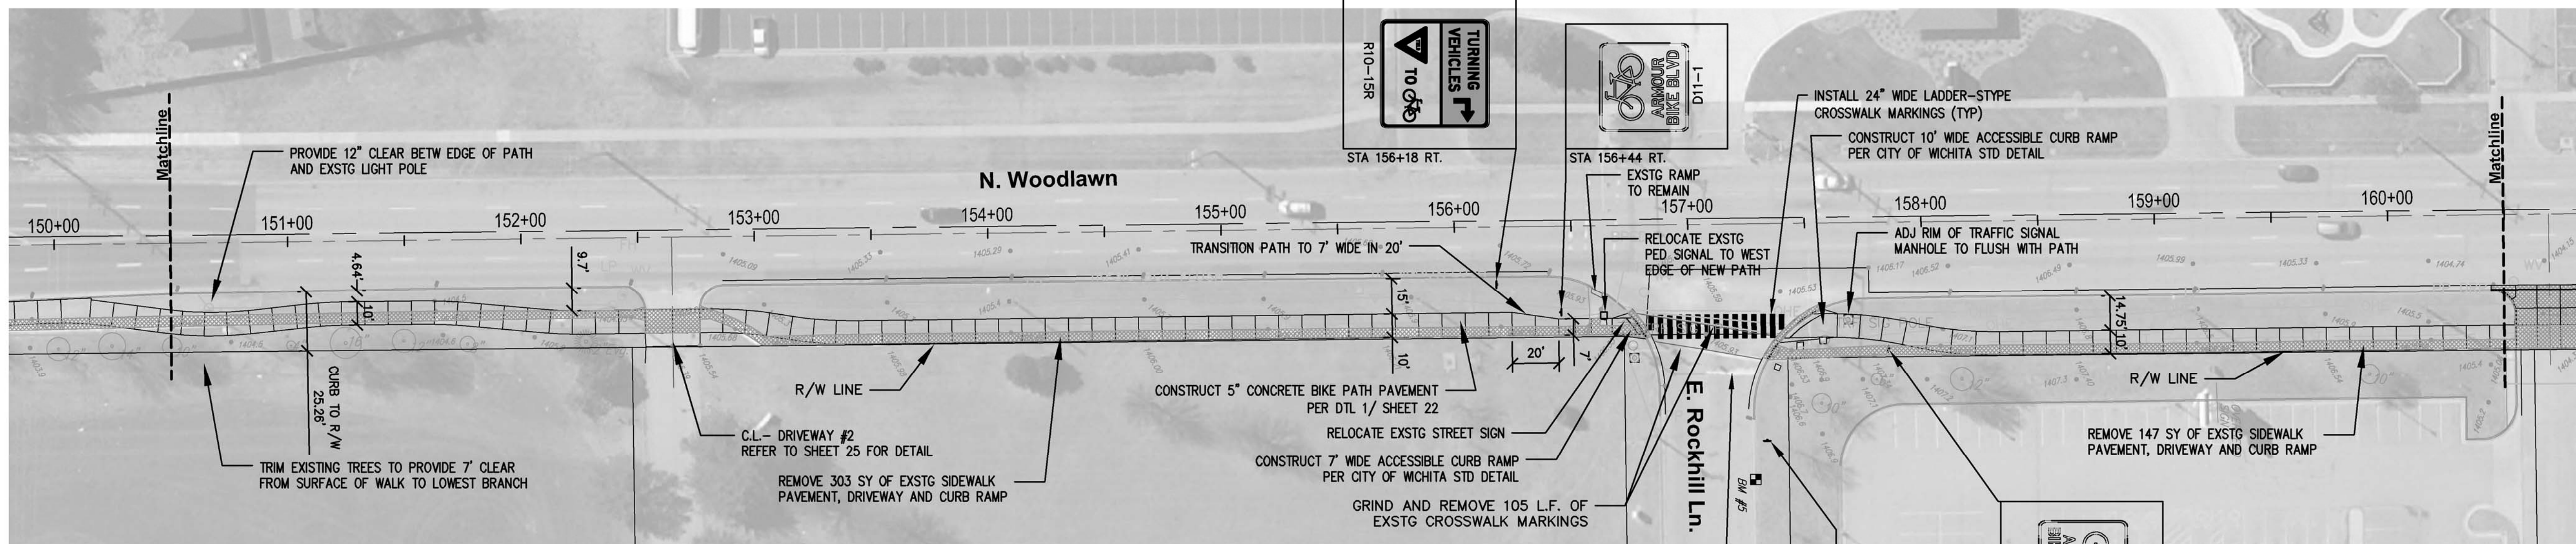


STATE	PROJECT NO.	YEAR	SHEET NO.	TOTAL SHEETS
KANSAS	87 TE-0623-01	2014	13	35

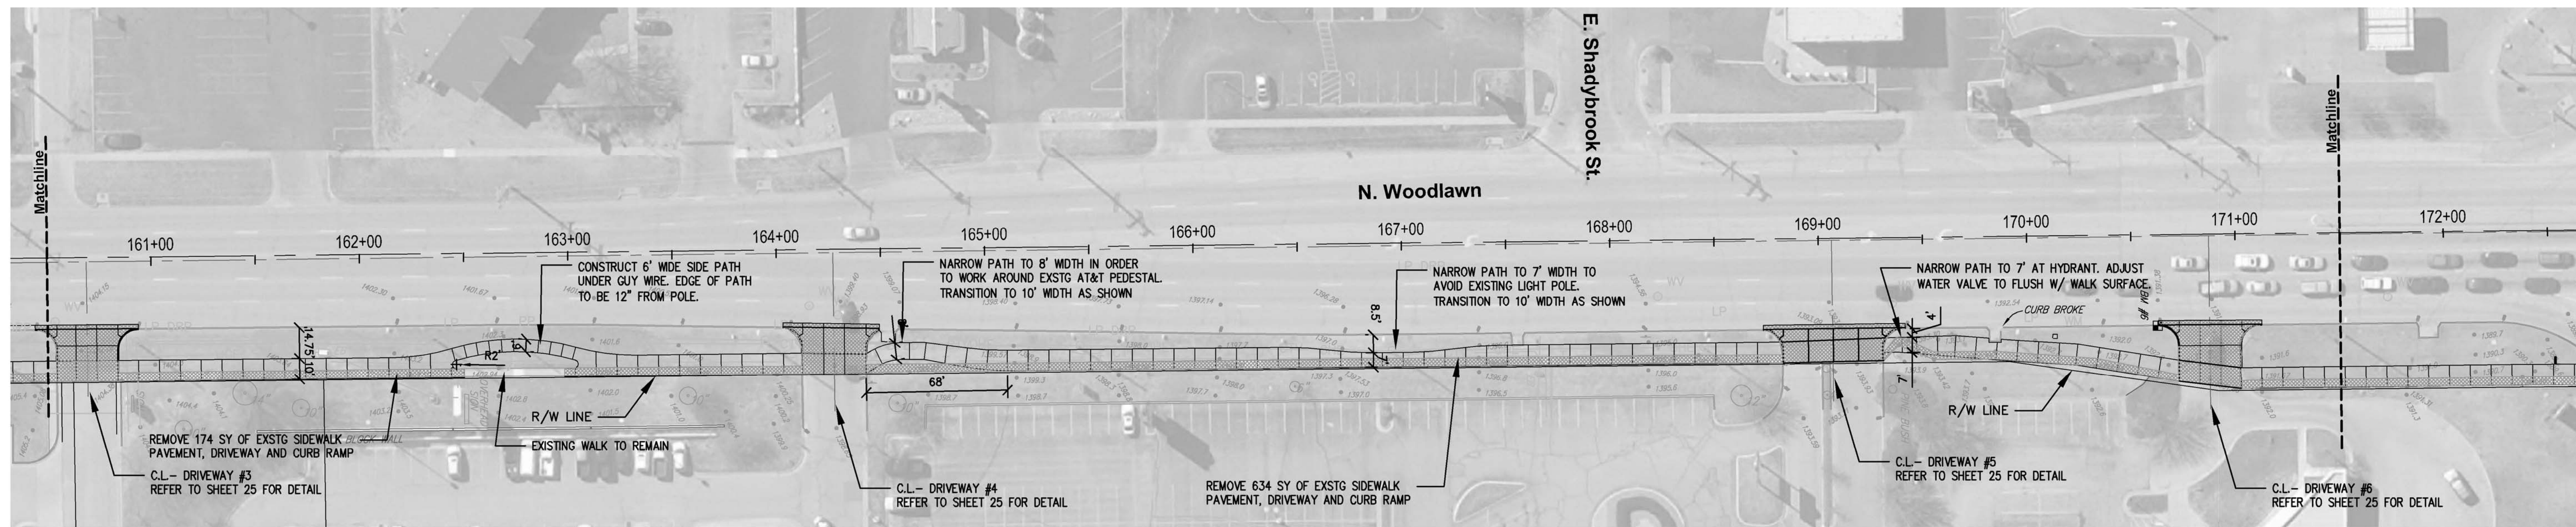

STA 150+50 TO STA 160+50

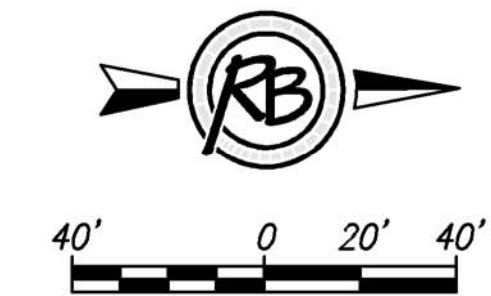

STA 160+50 TO STA 171+50

RUGGLES & BOHM

ENGINEERING SURVEYING LANDSCAPE ARCHITECTURE GOVERNMENT
PLANNING MAPS WICHITA, KANSAS 67201-0400 (620) 241-4400
WWW.RUGGLESANDBOHM.COM

DESIGN BDT UTILITY	DRAWN BDT DATE SEPT 2014	REVIEW BDT DATE SEPT 2014	REVISED BDT DATE SEPT 2014
--------------------------	-----------------------------------	------------------------------------	-------------------------------------

PROJECT NUMBER: 472-85111
DRAWING FILE: Armour base {13 Plan}

PLAN - STA 150+00 TO STA 171+50
ARMOUR BIKE BOULEVARD
WICHITA, KANSAS

RB JOB: 4181H
SHEET: 13 OF 35
© Copyright 2013, Ruggles & Bohm, P.A.