

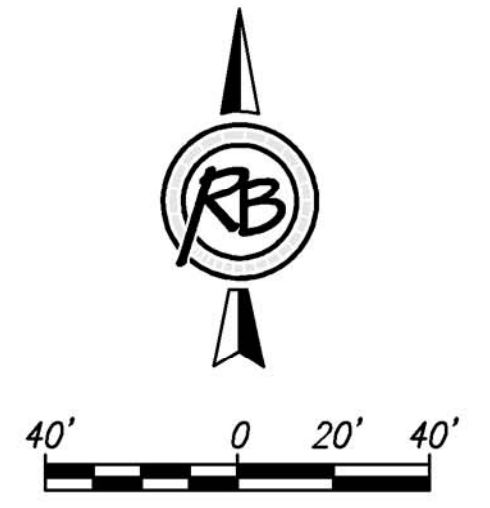


STATE	PROJECT NO.	YEAR	SHEET NO.	TOTAL SHEETS
KANSAS	87 TE-0623-01	2014	14	35

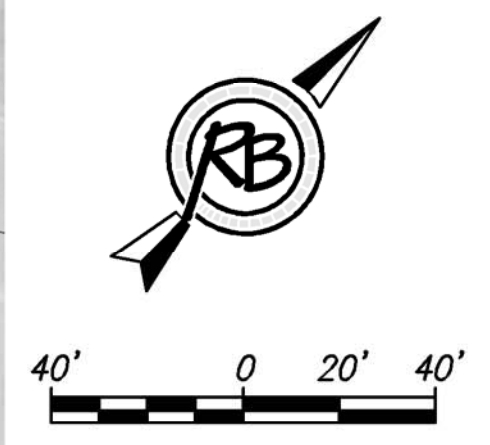

STA 171+50 TO STA 182+50

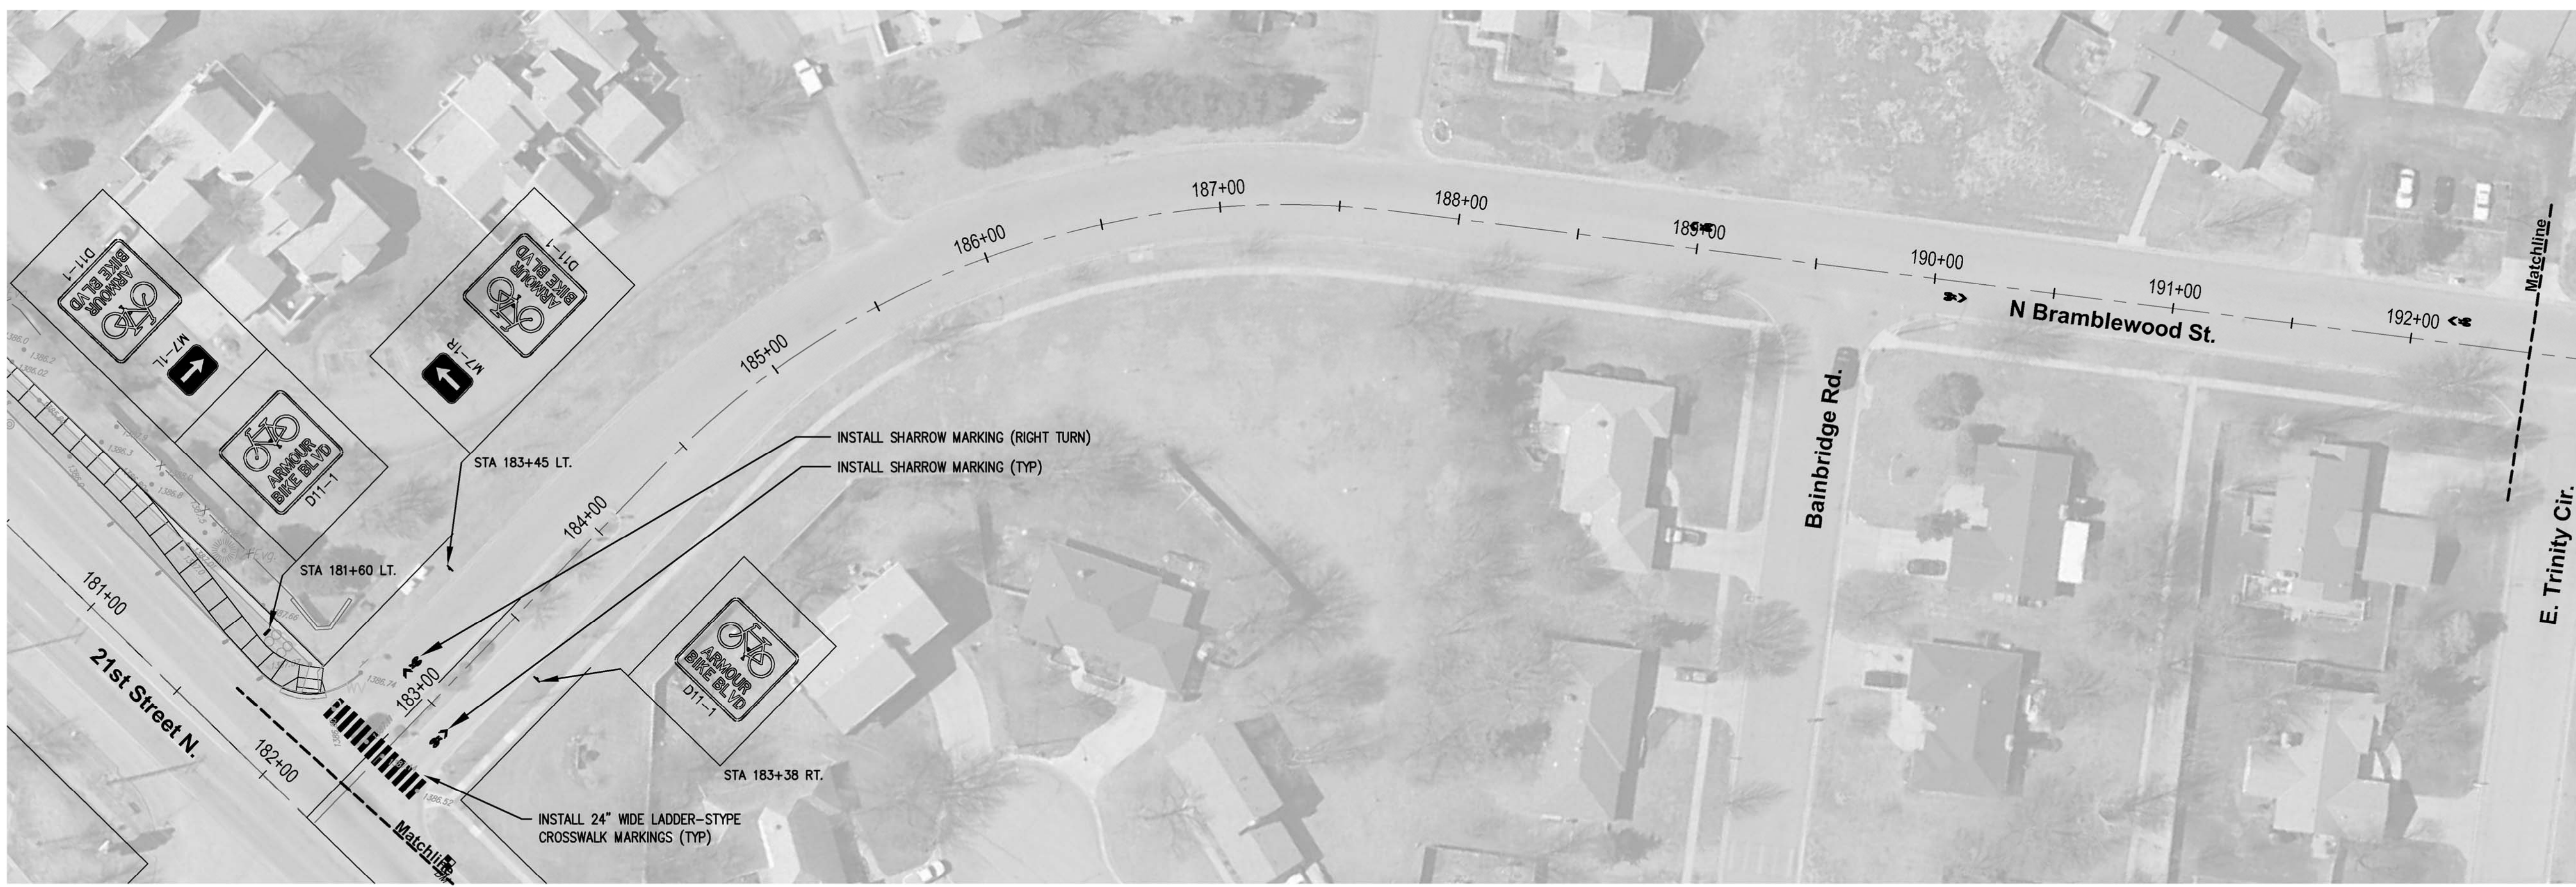

STA 182+50 TO STA 192+50

RUGGLES BOHM
 ENGINEERING | SURVEYING | LANDSCAPE ARCHITECTURE | CONSULTING
 1510 NORTH MAIN STREET, WICHITA, KANSAS 67202
 TEL: 316.261.1111 FAX: 316.261.1112

REVISIONS:
 REVISION NO. | DATE | BY | REVIEWED BY
 1 | 08/20/14 | BDT | BDT

DESIGN: BDT
 DRAWN: BDT
 PROJECT NUMBER: 472-25111
 DRAWING FILE: Armour base 14 Plan.j

PLAN - STA 171+50 TO STA 192+50
ARMOUR BIKE BOULEVARD
WICHITA, KANSAS

RB JOB: 4181H
 SHEET: 14 of 35
 © Copyright 2014, Ruggles & Bohm, P.A.