

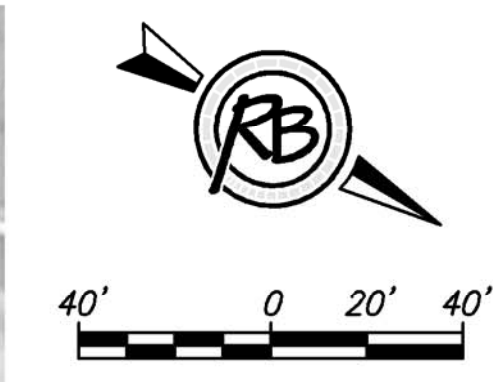
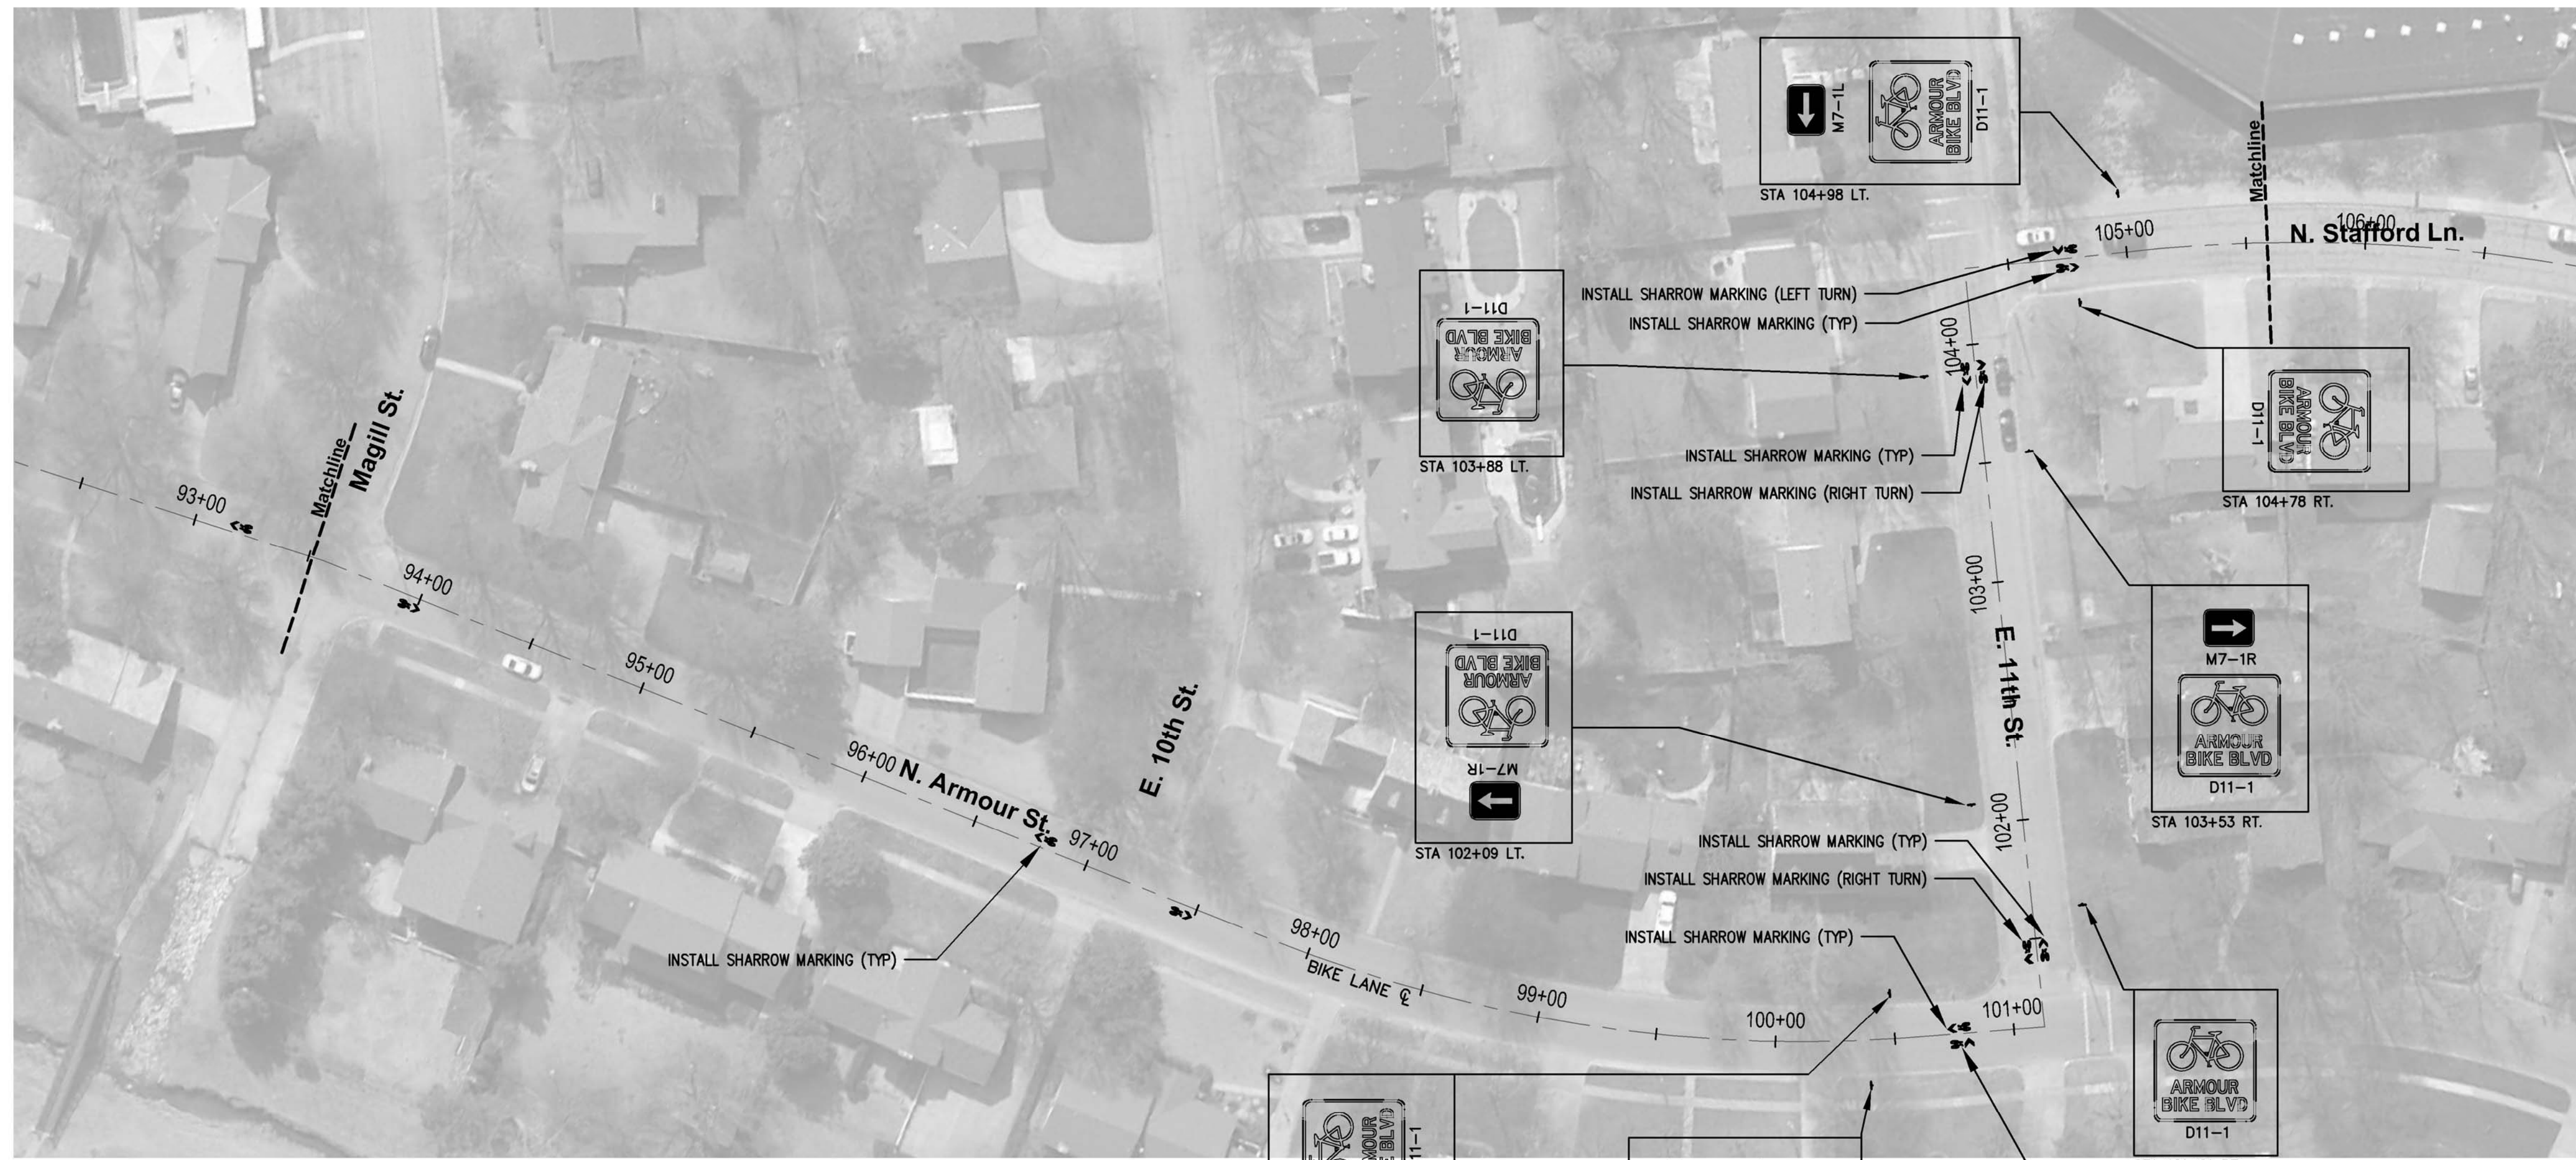


STATE	PROJECT NO.	YEAR	SHEET NO.	TOTAL SHEETS
KANSAS	87 TE-0623-01	2014	9	35

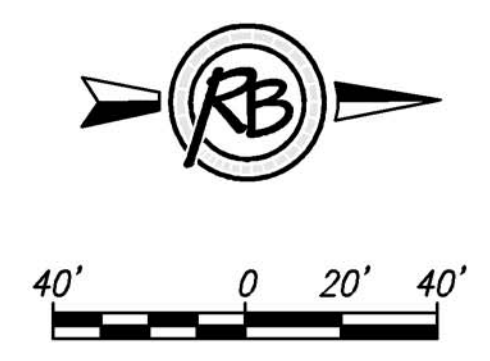

STA 93+50 TO STA 105+58

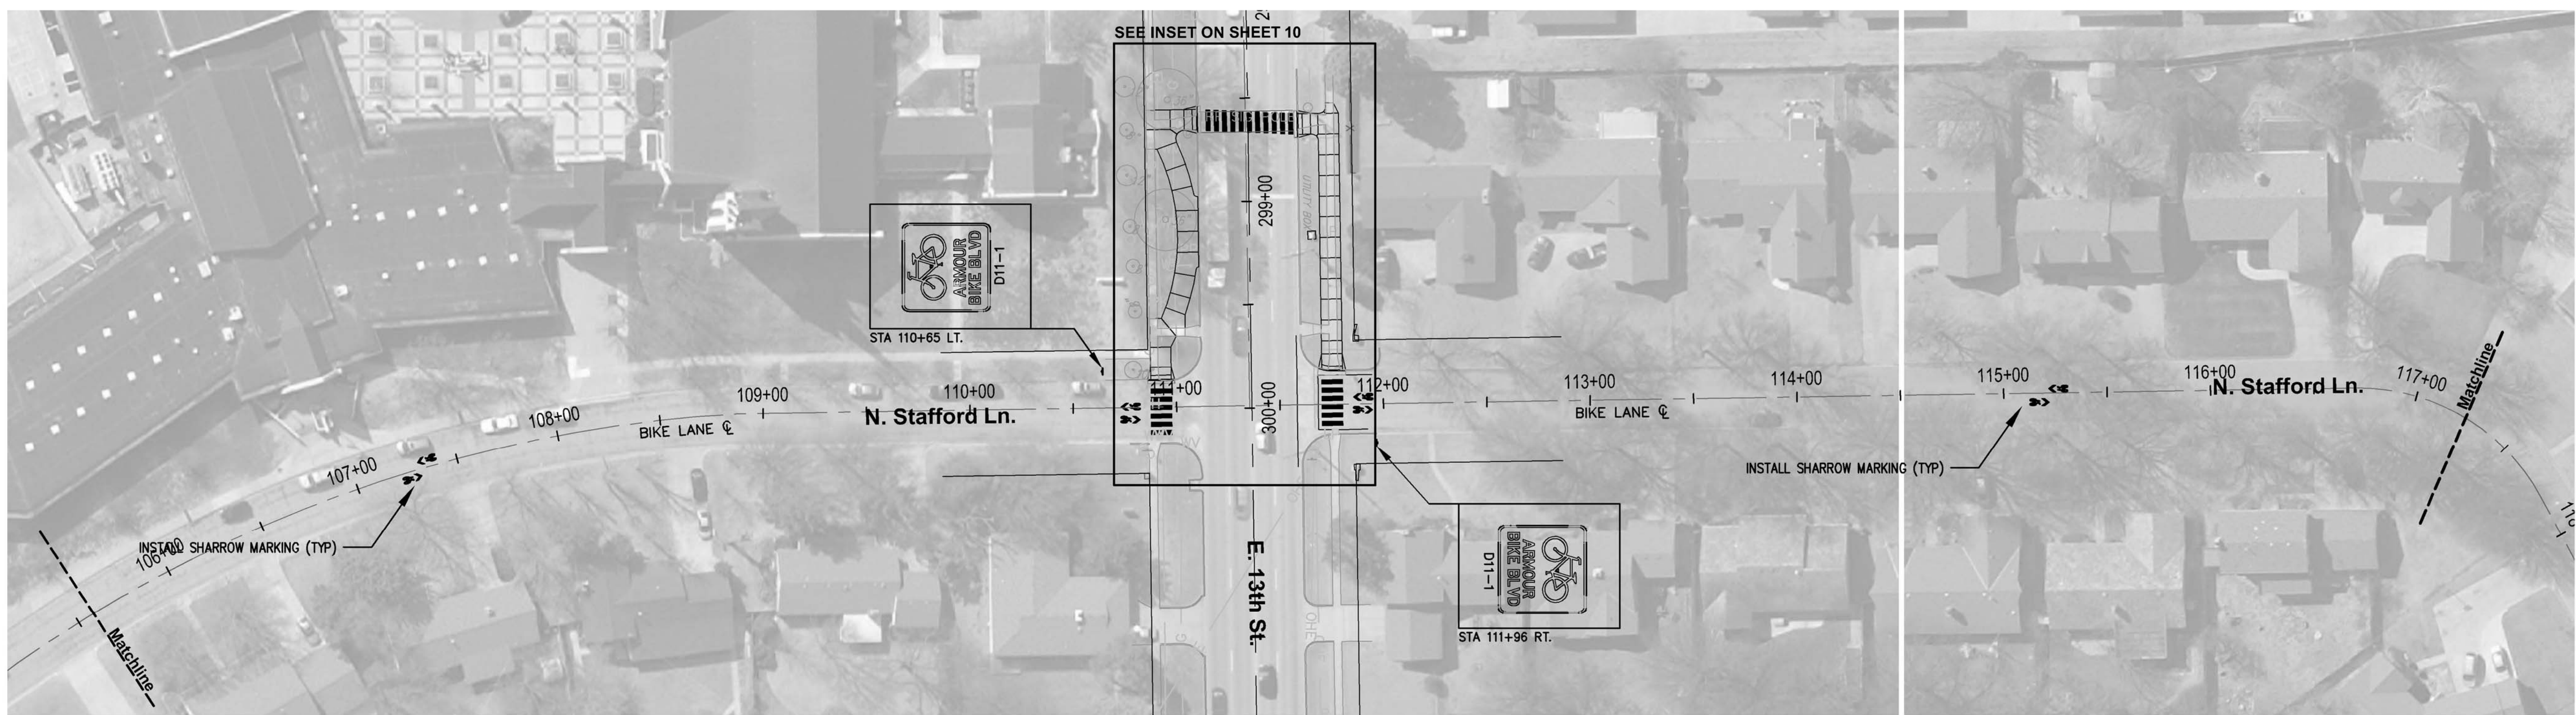

STA 105+58 TO STA 117+25

RUGGLES & BOHM

ENGINEERING | SURVEYING | LANDSCAPE ARCHITECTURE | INTERIOR DESIGN

DESIGN	REVISION	PROJECT NUMBER	ARMOUR base {05 Plan}
BDT	BDT	42-6111	
UTILITY	DATE	DRAWING FILE	
	SEP 2014		
	REVIEW		
	SEP 2014		
RB JOB		PLAN - STA 93+50 TO STA 117+25	
4181H		ARMOUR BIKE BOULEVARD	
SHEET		WICHITA, KANSAS	
9			
35			

© Copyright 2013, Ruggles & Bohm, P.A.