


PLAN SWS LINE 1 PH2
PROFILE SWS LINE 1 PH2

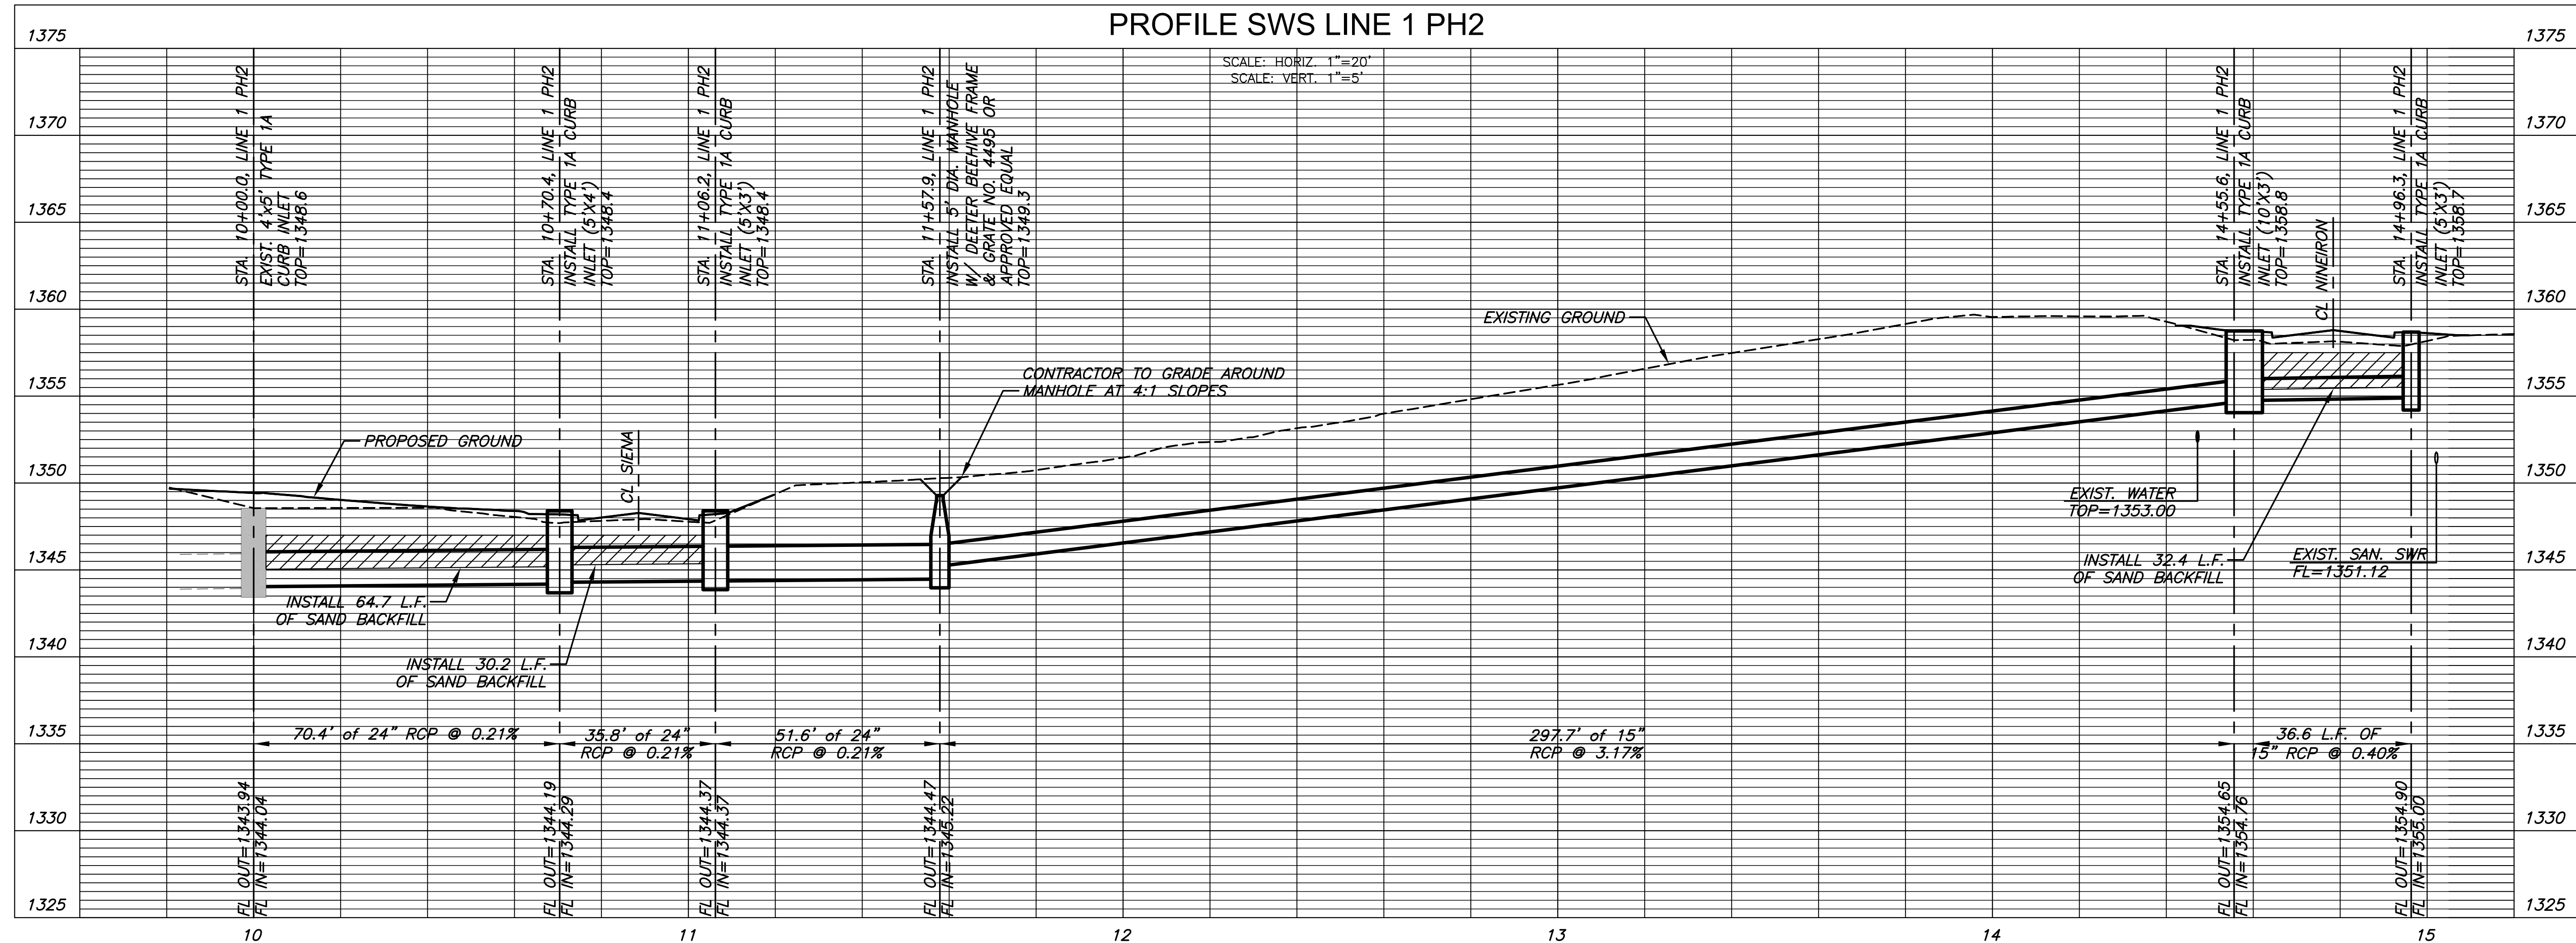

©2015 MKEC Engineering All Rights Reserved
www.mkec.com
These drawings and their contents, including, but not limited to, all concepts, designs, & ideas are the exclusive property of MKEC Engineering (MKEC), and may not be used or reproduced in any way without the express consent of MKEC.

SWS LINE 1

PROJECT NO.	472-85129	
DATE	JULY 2015	
SCALE	1" = 20'	
DESIGNED	DRAWN	CHECKED
DFL	JWC	GJA

NO.	REVISION	DATE

SHEET NO. 15 OF 31

J:\PROJECTS\2015\1301010292_PERFECTION_COURTYARDS_AT_AUBURN6-CIVIL\CADD\SWS\PHASE 2\13292_01.DWG
 PLOTTED: Wednesday, July 29, 2015 @ 11:17 AM