


**BENCHMARKS:**  
 BM #1: COW Disc at South West Corner of the Intersection of Lark & Atlanta.  
 Elev. = 145.20 (City Datum)



BM #2: COW Disc at North West side of Westgate at South End of Lot 13 Block "B" Southern Ridge Addition.  
 Elev. = 144.10 (City Datum)

BM #3: COW BM at Shefford on the south side of Pawnee Ave.  
 Elev. = 145.53 (City Datum)

Storm Sewer Line 2 stationing begins at the end of end section. End section shall be subsidiary to bid item, "Pipe, SWS 15".

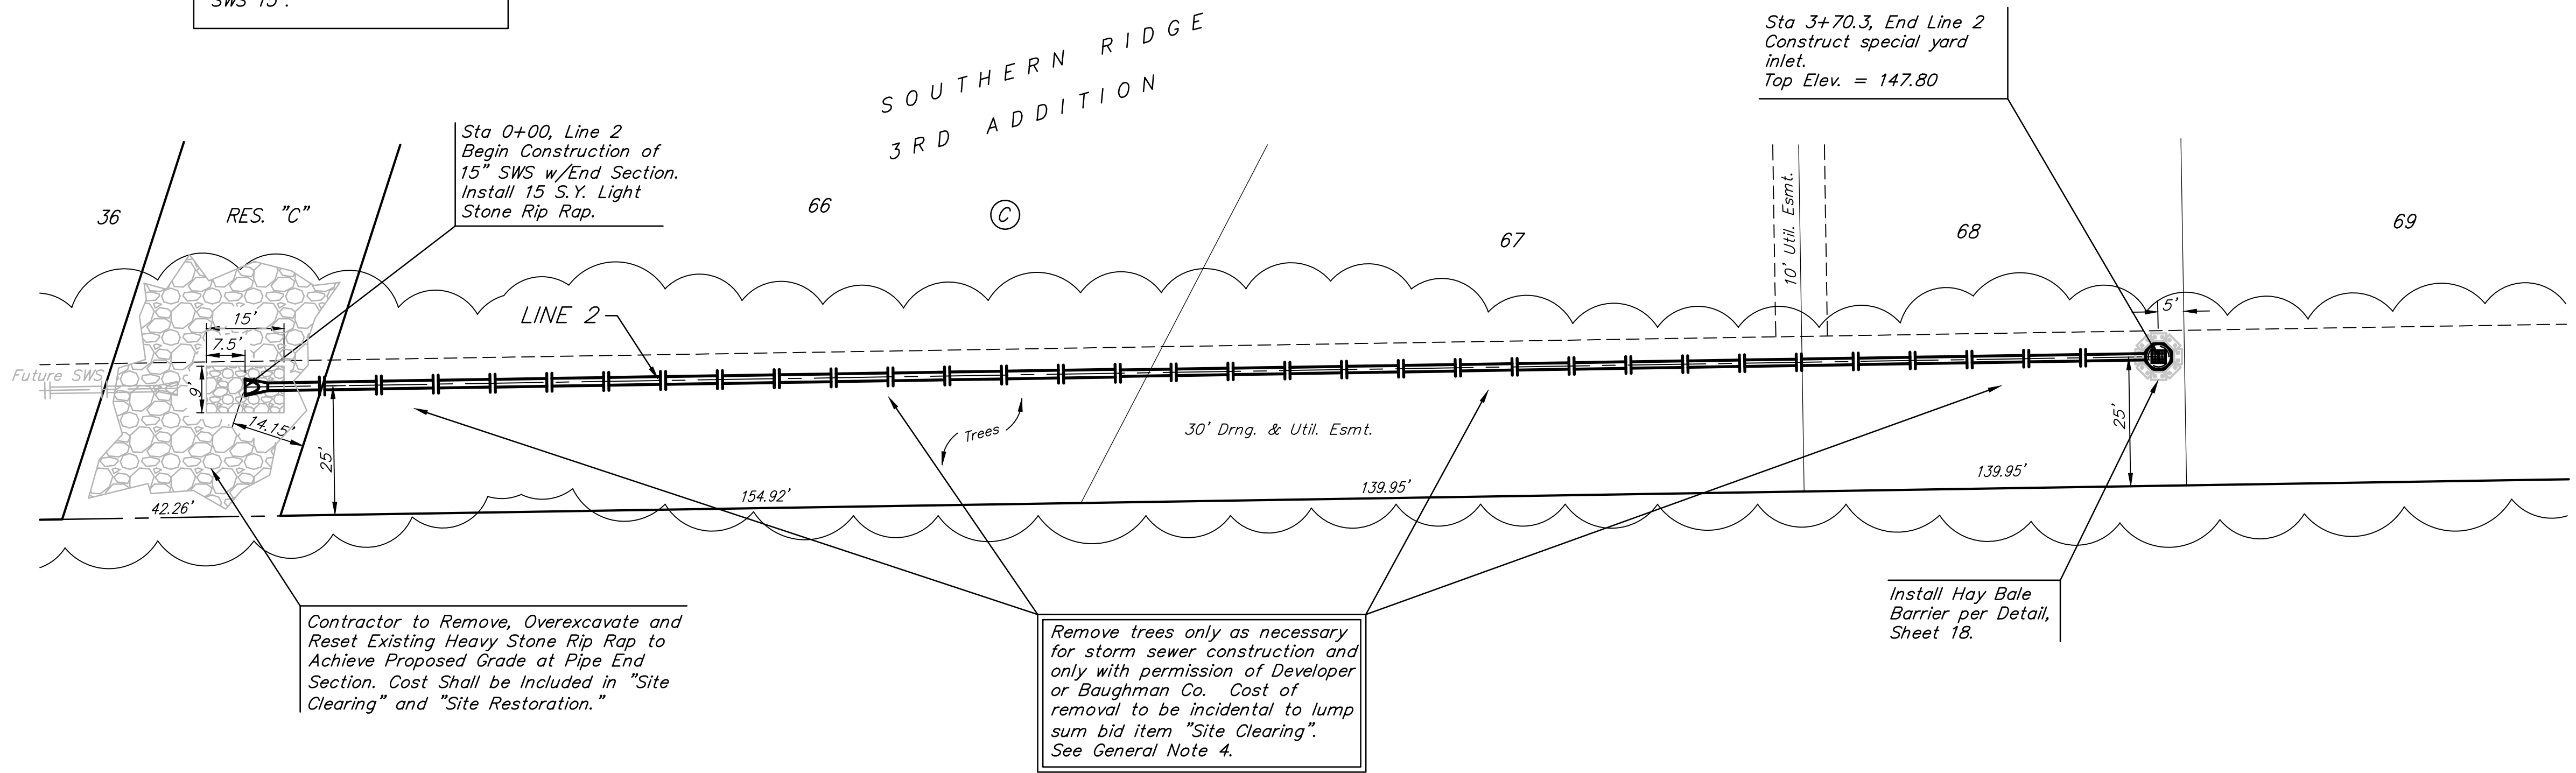

Scale: 1" = 20' Horizontal  
 1" = 5' Vertical  
 • = Iron

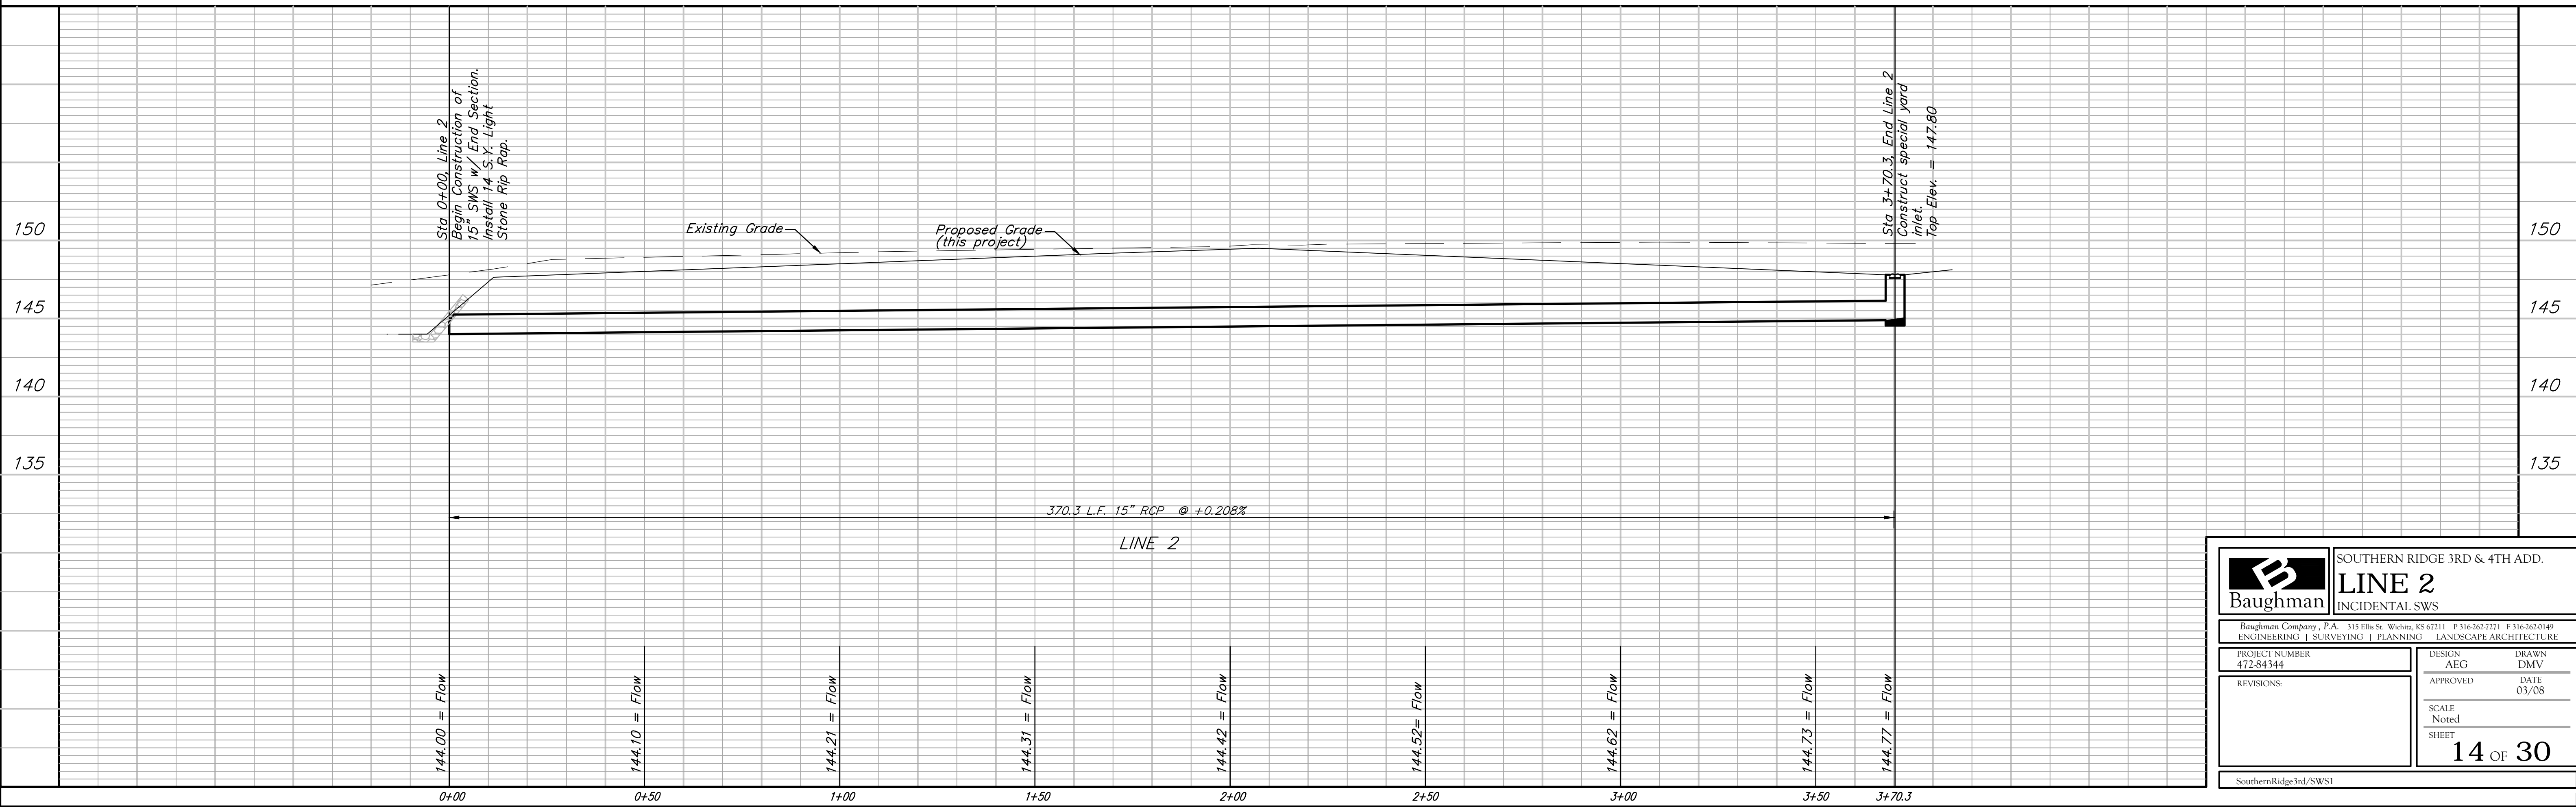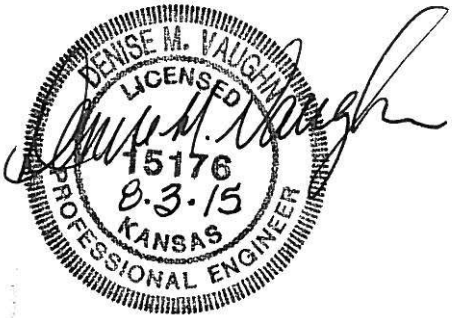

	SOUTHERN RIDGE 3RD & 4TH ADD.	
	<b>LINE 2</b>	
INCIDENTAL SWS		
<small>Baughman Company, P.A. 115 Ellis St. Wichita, KS 67211 P 316-363-7271 F 316-362-0149          ENGINEERING   SURVEYING   PLANNING   LANDSCAPE ARCHITECTURE</small>		
PROJECT NUMBER 472-84344	DESIGN AEG	DRAWN DMV
REVISIONS:	APPROVED	DATE 03/08
	SCALE Noted	SHEET
		<b>14 OF 30</b>
SouthernRidge3rd/SWS1		