


I:\Projects\2015\10140502_218 Bridge at Derby Refinery\CHAS\SEC1\3646051.dwg
 PLOTTECH Tuesday, July 21, 2015 @ 10:28AM

STATE	PROJECT NO.	YEAR	SHEET NO.	TOTAL SHEETS
KANSAS	87 N-0612-01	2015	83	84

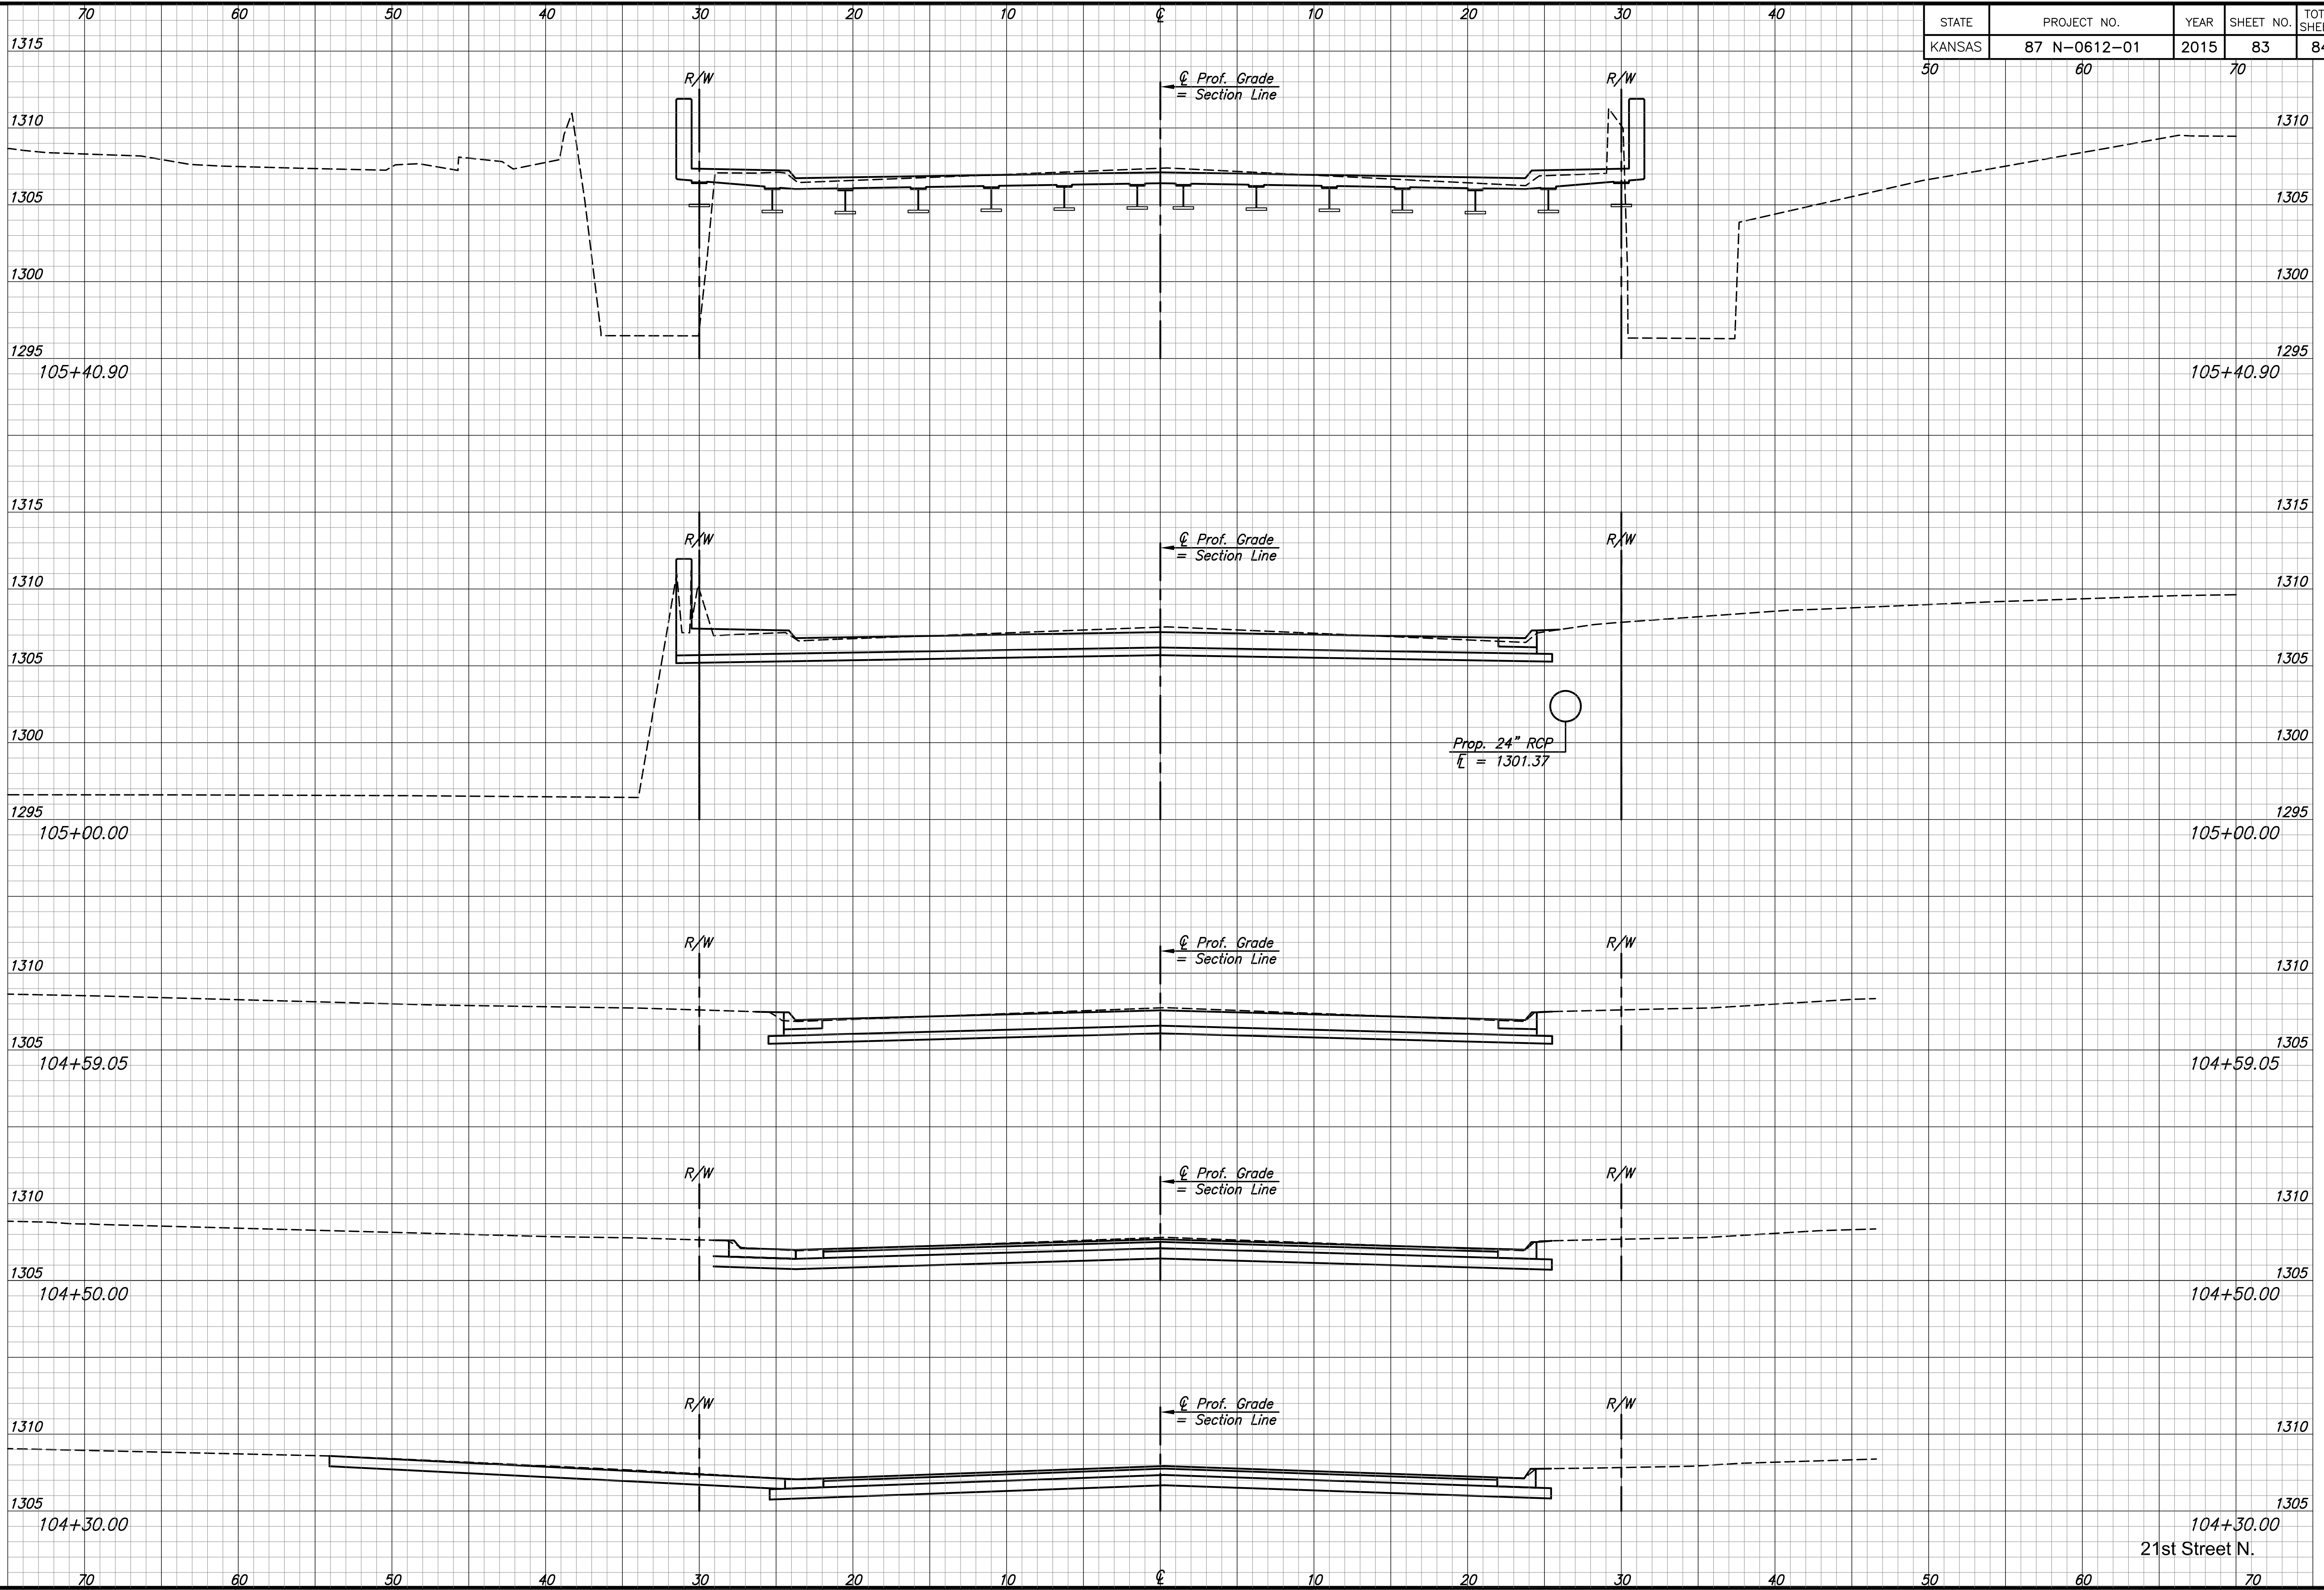

CONSTRUCTION PLANS FOR
21ST STREET BRIDGE AT DERBY REFINERY
 WICHITA, KANSAS



©2013 MKEC Engineering
 All Rights Reserved
 www.mkec.com
 These drawings and their contents, including, but not limited to, all concepts, designs, & ideas are the exclusive property of MKEC Engineering (MKEC), and may not be used or reproduced in any way without the express consent of MKEC.

CROSS-SECTIONS
 STA. 104+62.59 TO
 STA. 105+00.00

PROJECT NO.	472-85120	
DATE	JULY 2015	
SCALE	1" = 5'	
DESIGNED	DRAWN	CHECKED
JRA	JSB	JRA

NO.	REVISION	DATE