



**STABILIZED CONSTRUCTION ENTRANCE**  
NOT TO SCALE

1

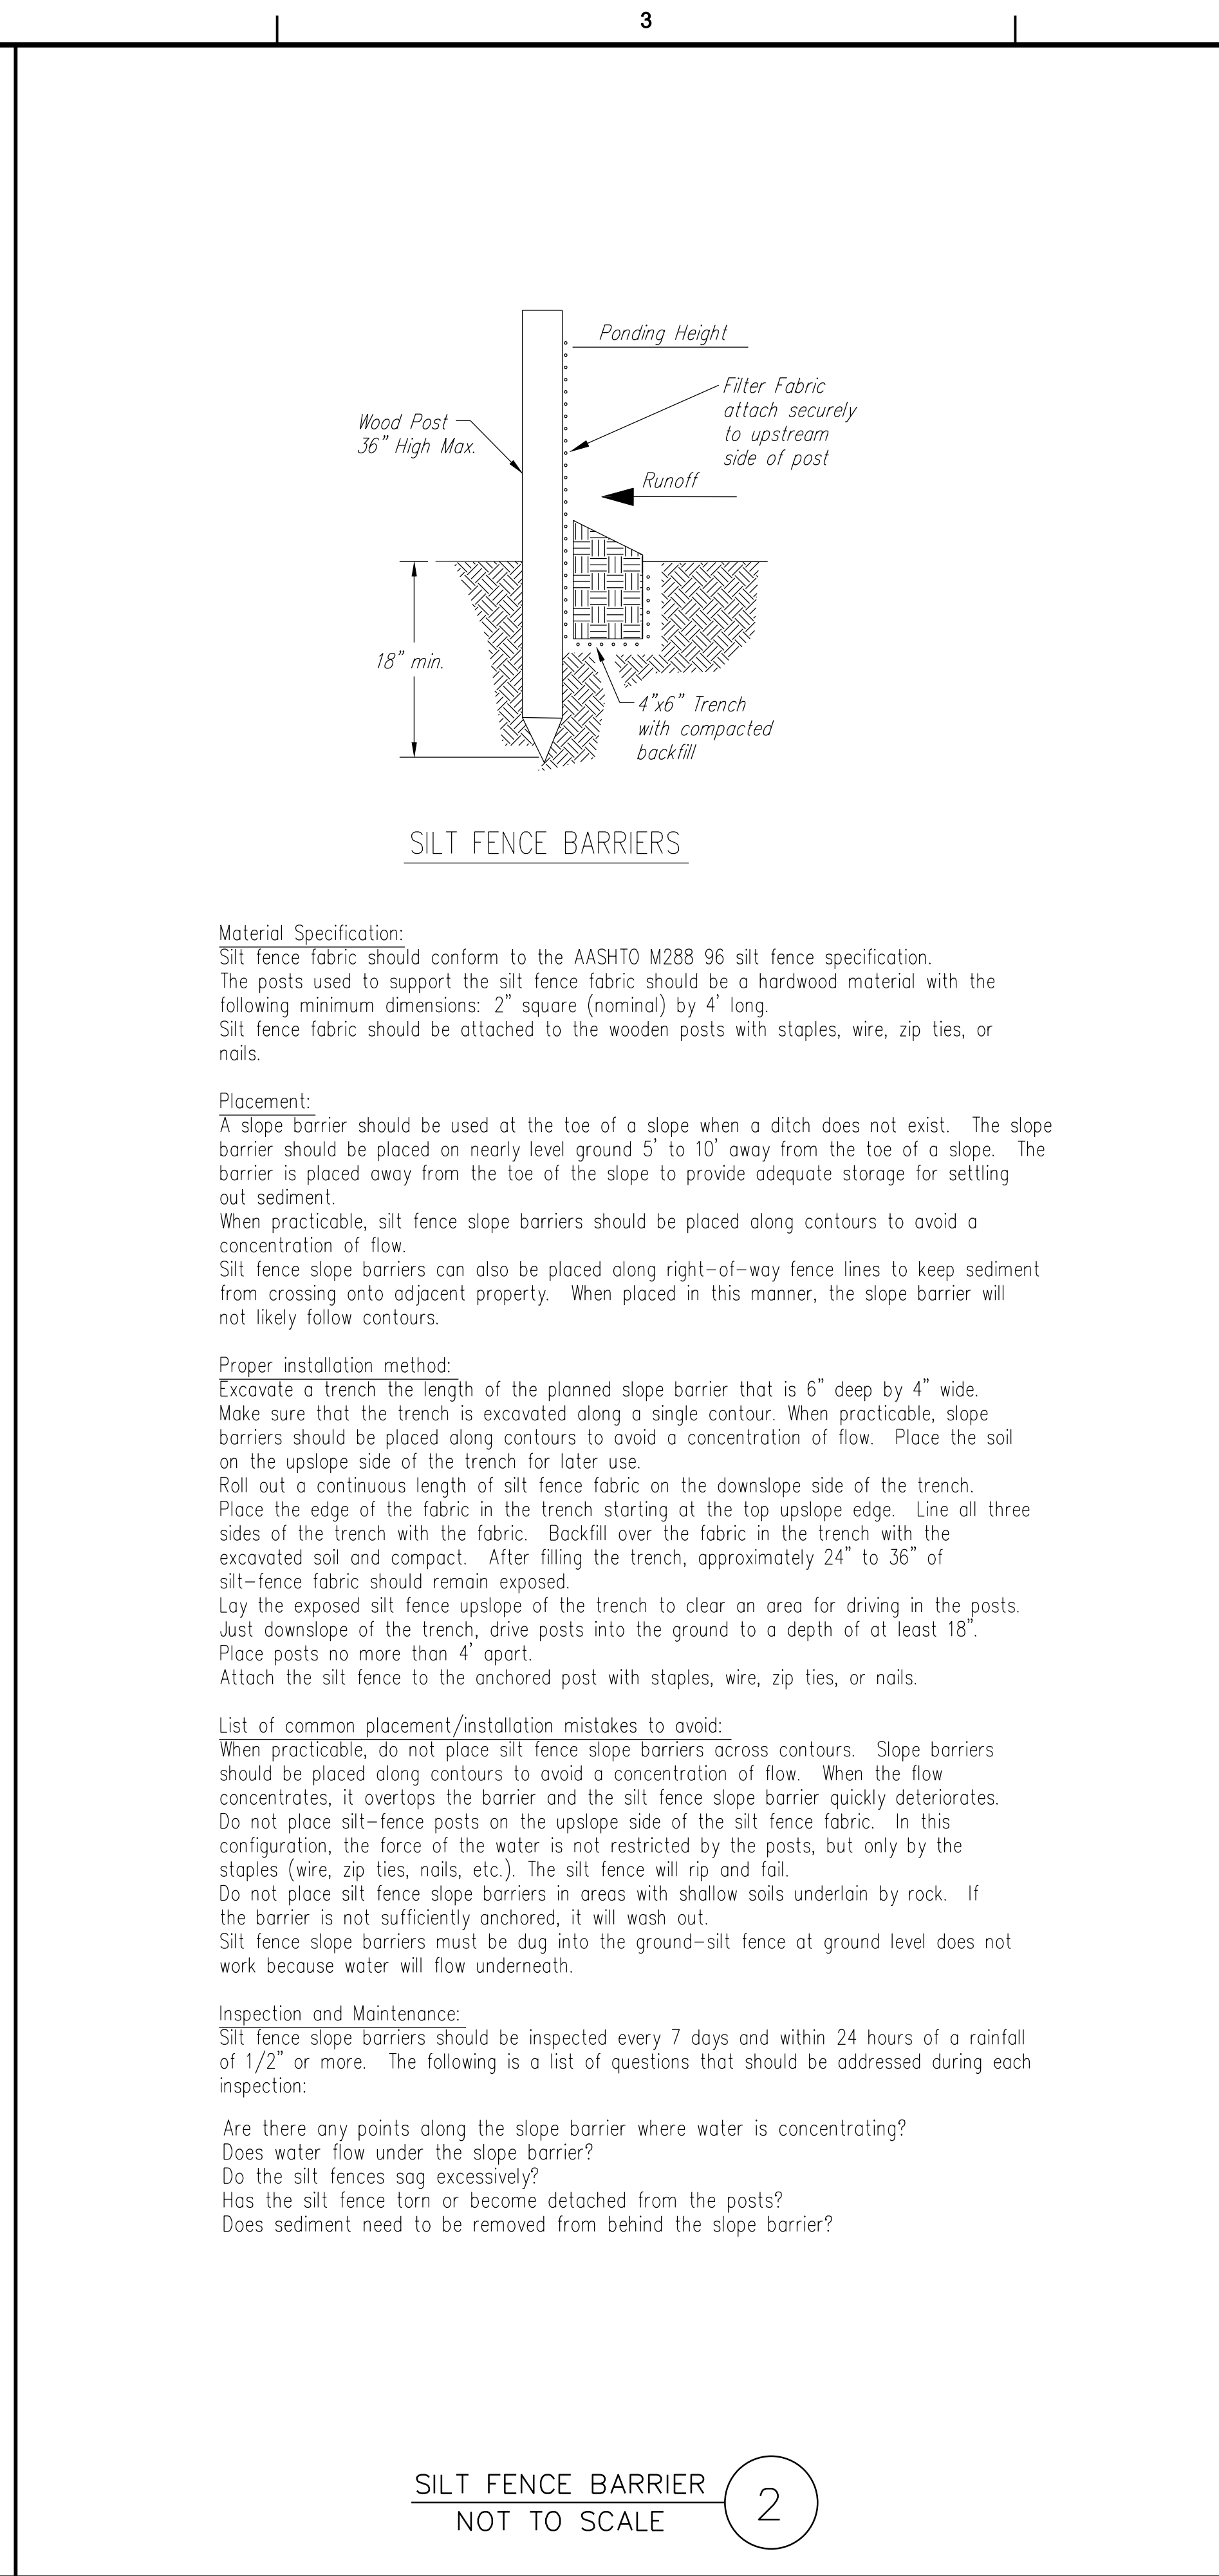

**SILT FENCE BARRIER**  
NOT TO SCALE

2

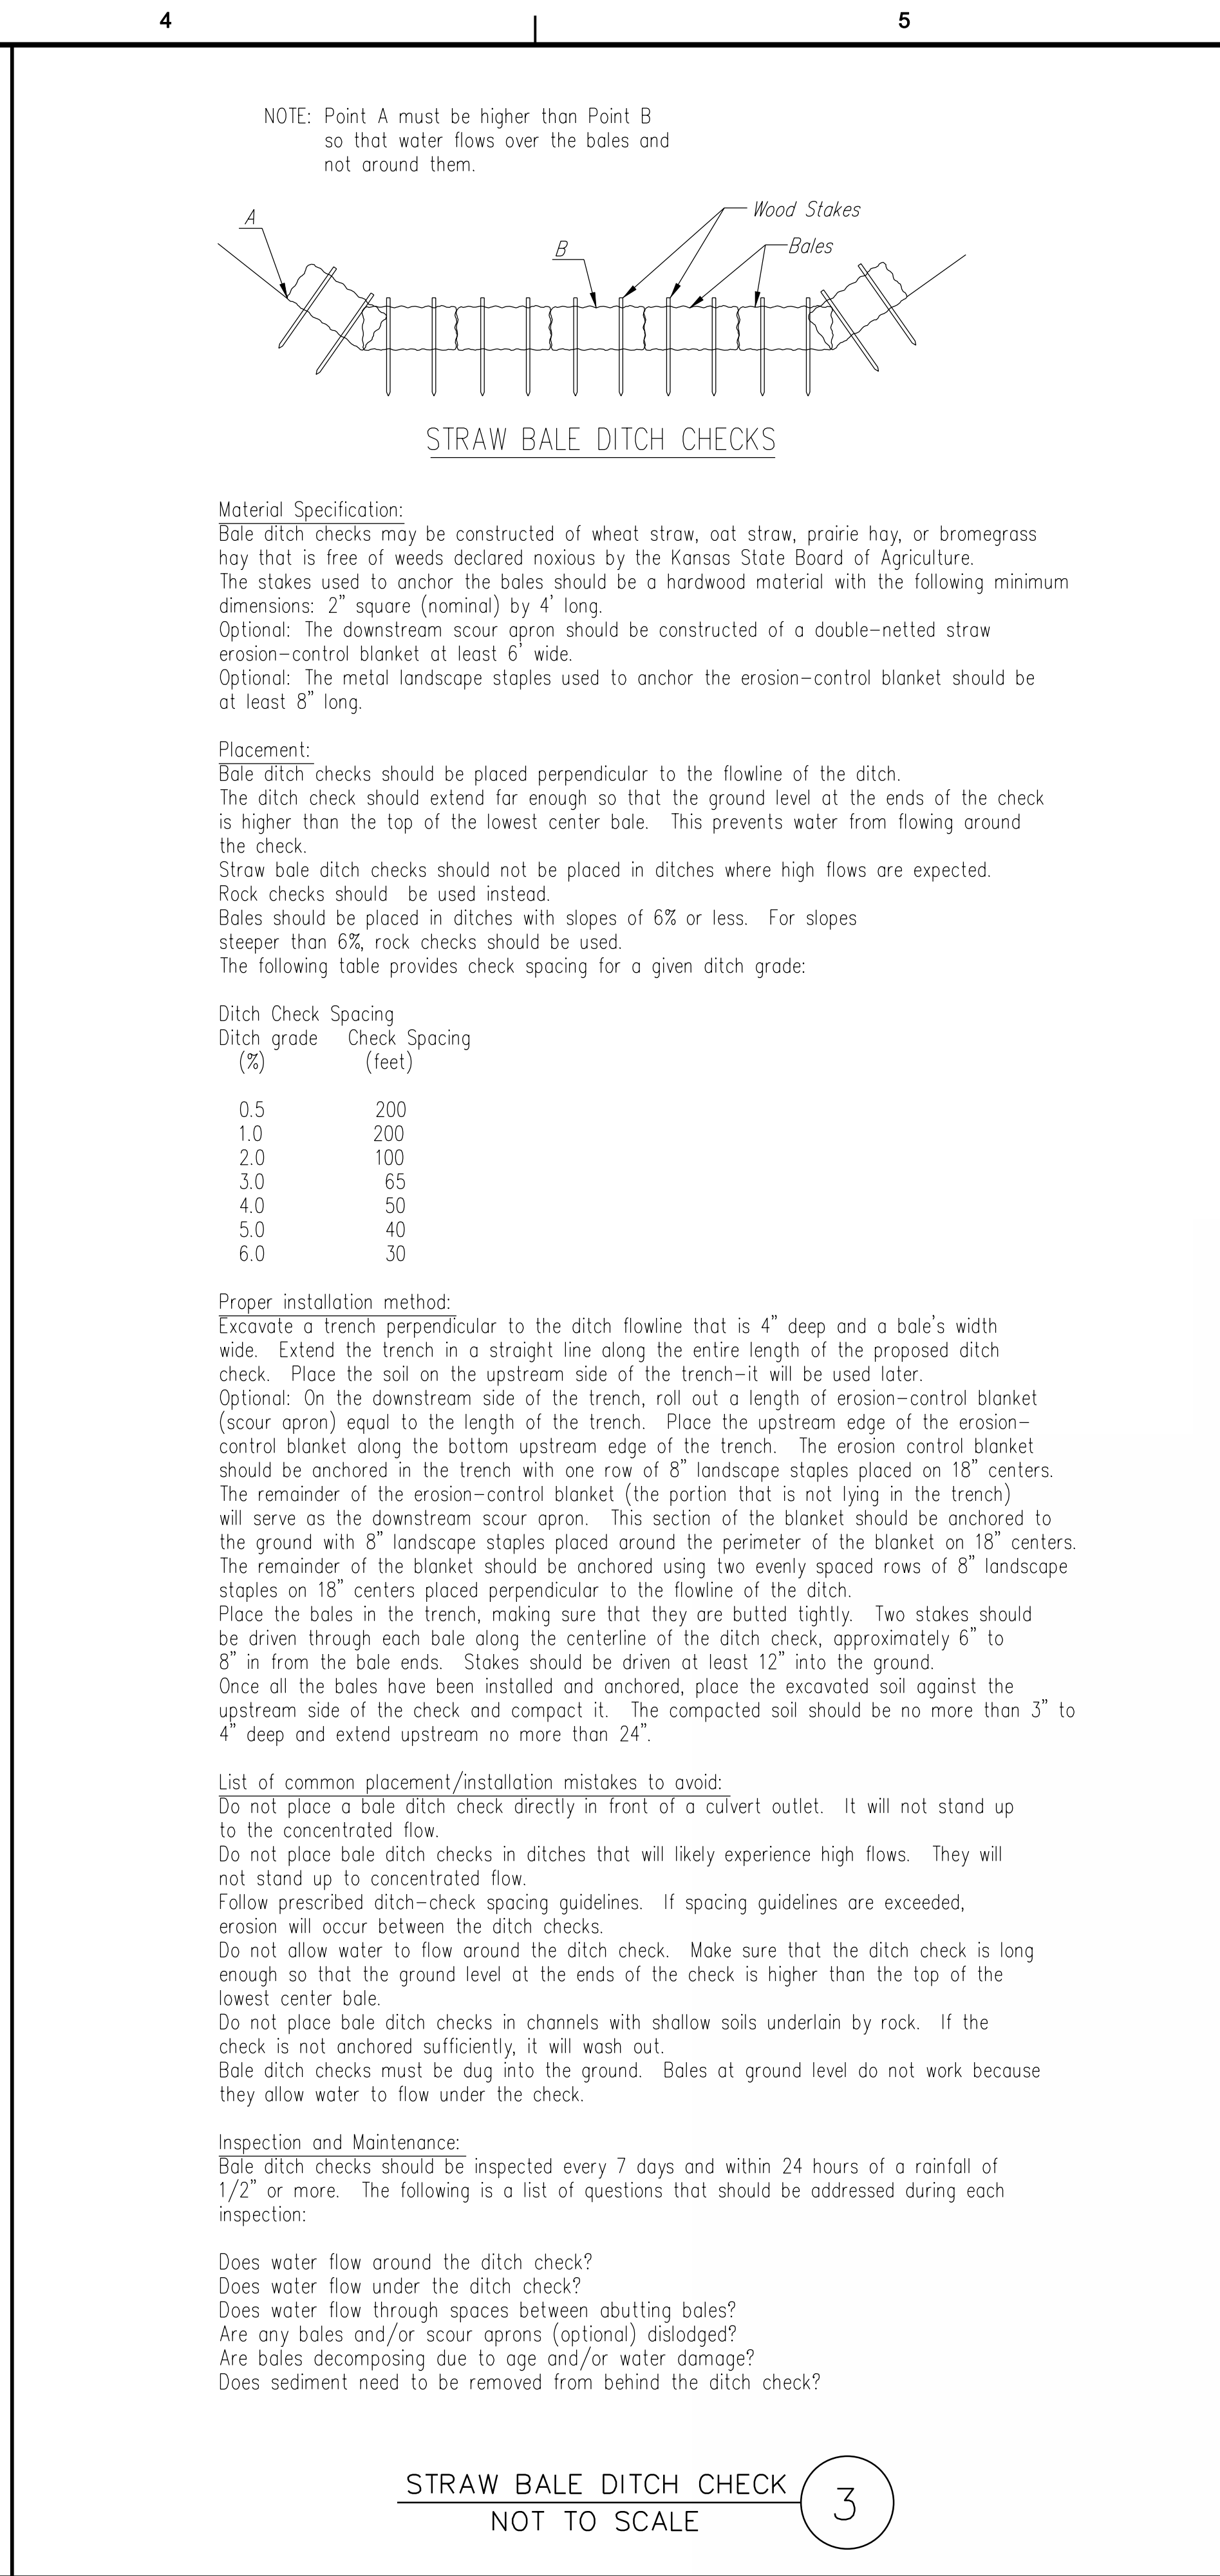

**STRAW BALE DITCH CHECK**  
NOT TO SCALE

3

DATE	APPR
DESCRIPTION	MARK
 AMEC Environment & Infrastructure, Inc. 1129 SW Wansaker Topeka, Kansas 66604 Phone: (785) 272-6830 Fax: (785) 272-6878	
 CITY OF WICHITA	
Diversion Structure Rehabilitation Improvements For the WICHITA-VALLEY CENTER LOCAL FLOOD PROTECTION PROJECT WICHITA, KANSAS	PREPARED FOR THE CITY OF WICHITA, KANSAS 455 N. Main Wichita, KS 67202
DESIGNED BY: DON DOTSON, P.E.	DATE: 2012/JAN/16
DWN BY: Staff	APP BY: LJS
FILE NAME: 16_EROSION CONTROL DETAILS.dgn	
AMEC PROJ. NO. 5-6150-0001	
EROSION CONTROL DETAILS	
EC-1.01	
SHEET 16 OF 17	