
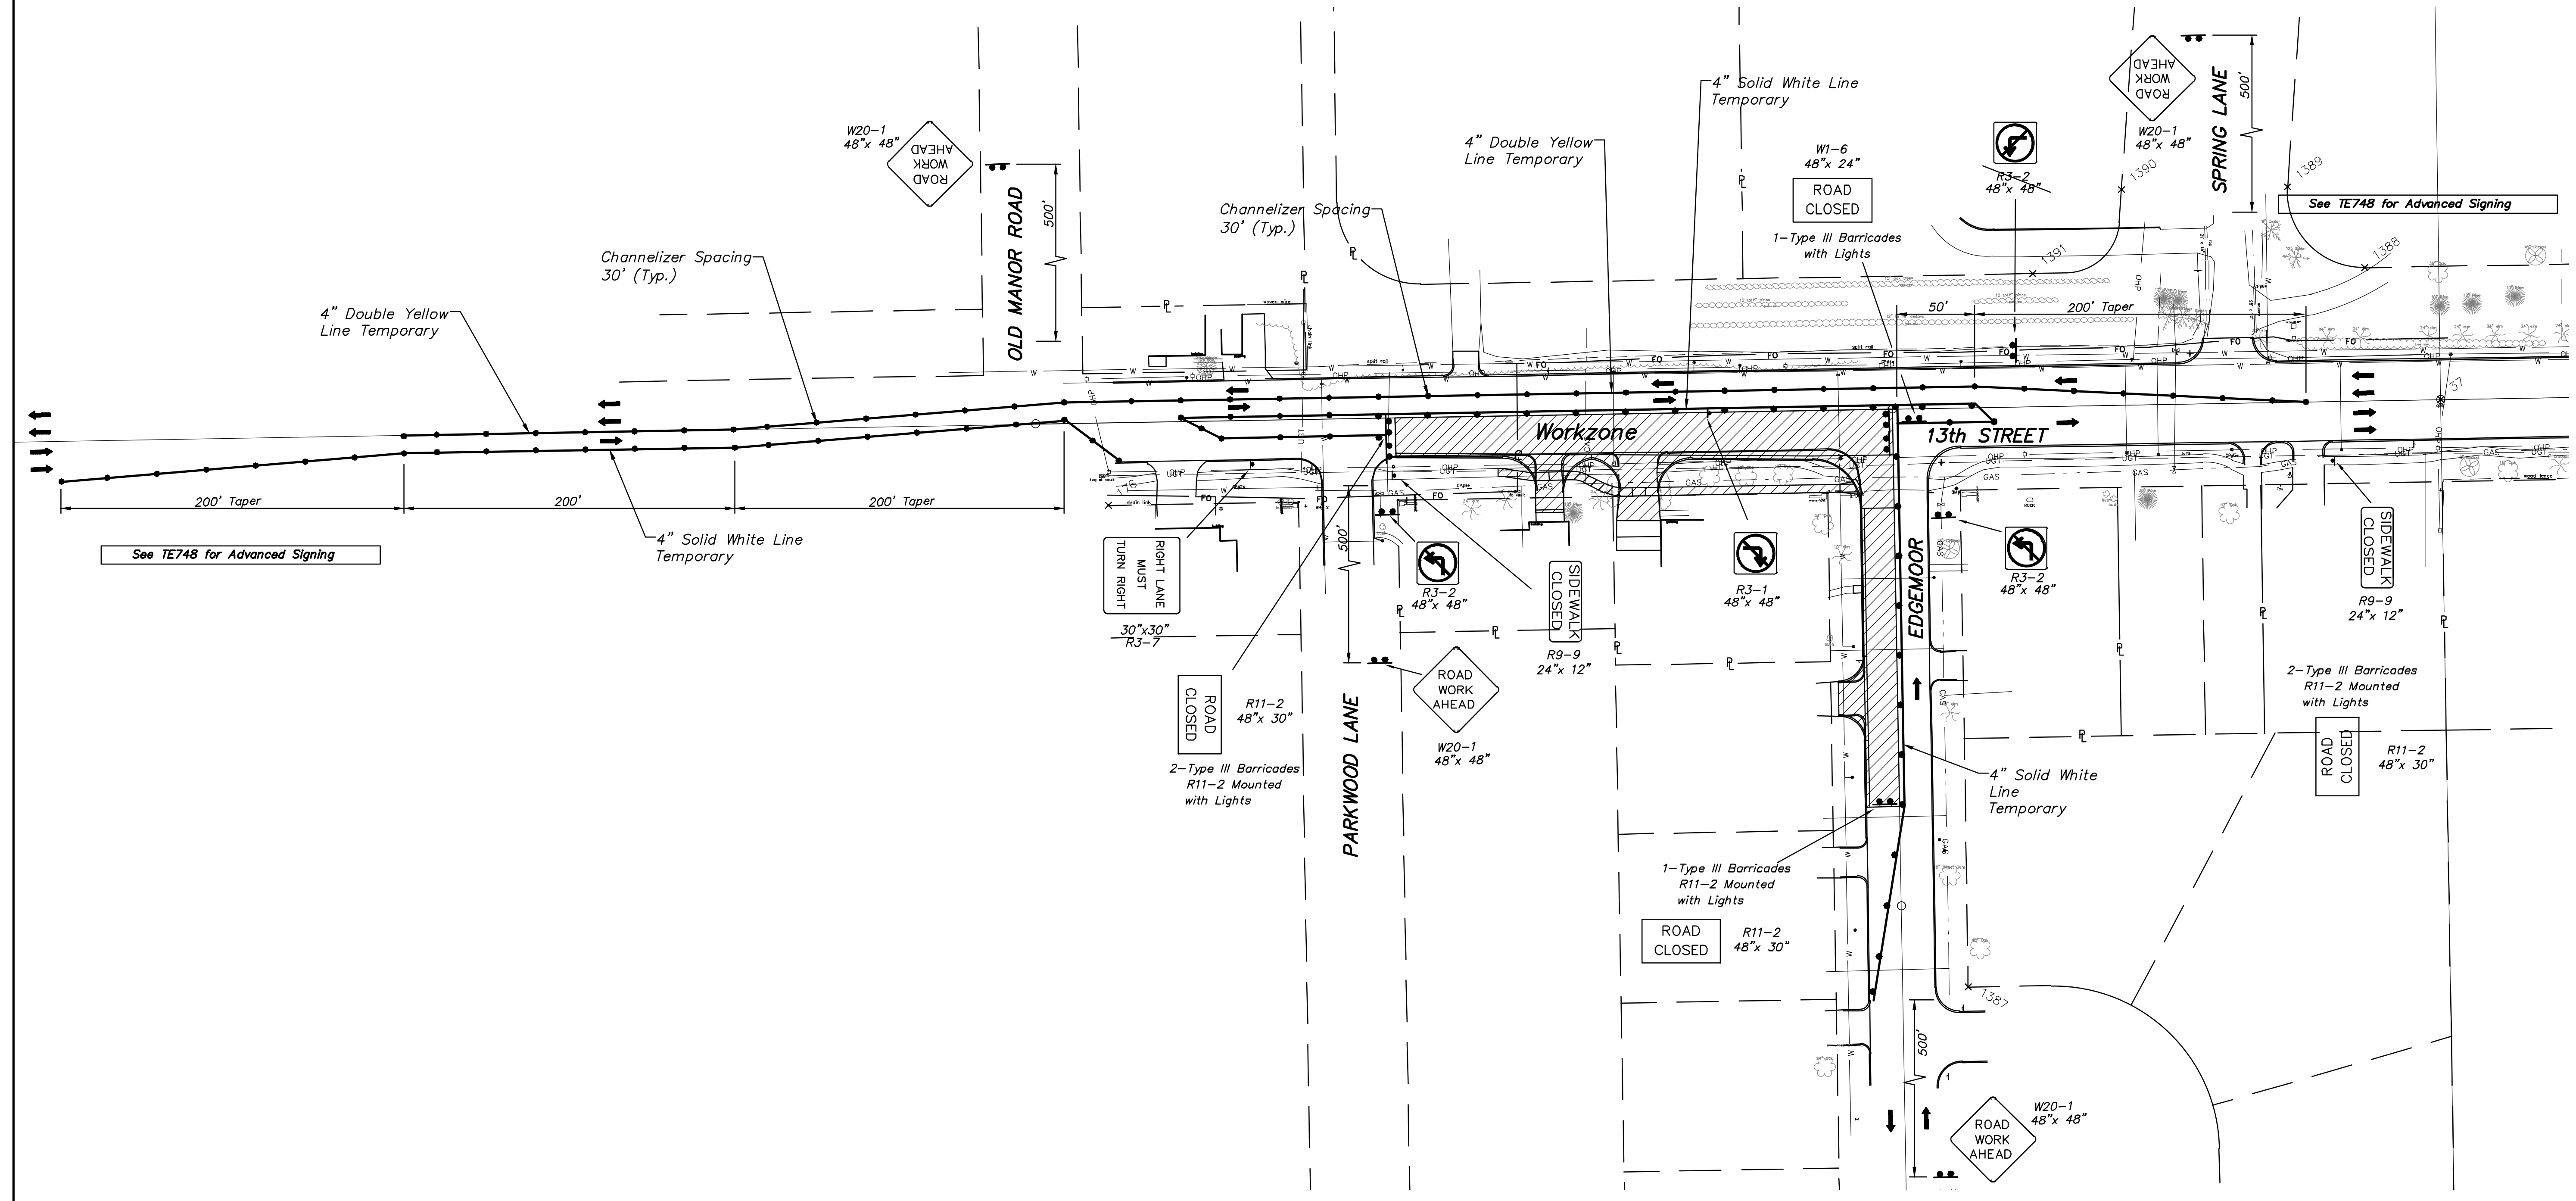
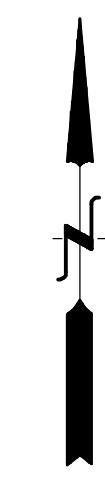


STATE	PROJECT NO.	YEAR	SHEET NO.	TOTAL SHEETS
KANSAS	87N-0582-01	2015	39	59

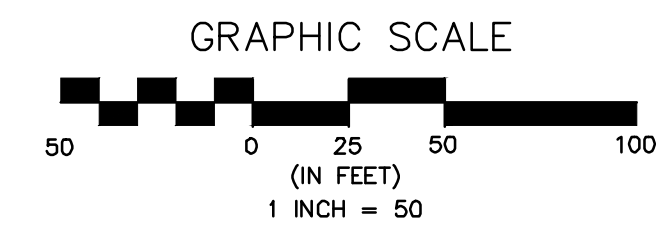

**PHASE 1 - TRAFFIC CONTROL**

STATE	PROJECT NO.	YEAR	SHEET NO.	TOTAL SHEETS
KANSAS	87N-0582-01	2015	39	59

By	Date	No.	Revision

**POE & ASSOCIATES, INC.**  
CONSULTING ENGINEERS  
544 West Douglas Avenue | Wichita, KS 67203  
Phone 316.685.4114 | FAX 316.685.4444

**PE**

**FINAL**

Engineer: J. DICKMAN  
Designer: J. UNRUH  
Dwg. P:\102091\02091-Base-TRAFFIC CONTROL  
Job No: 87N-0582-01  
Date: 8/31/2015