
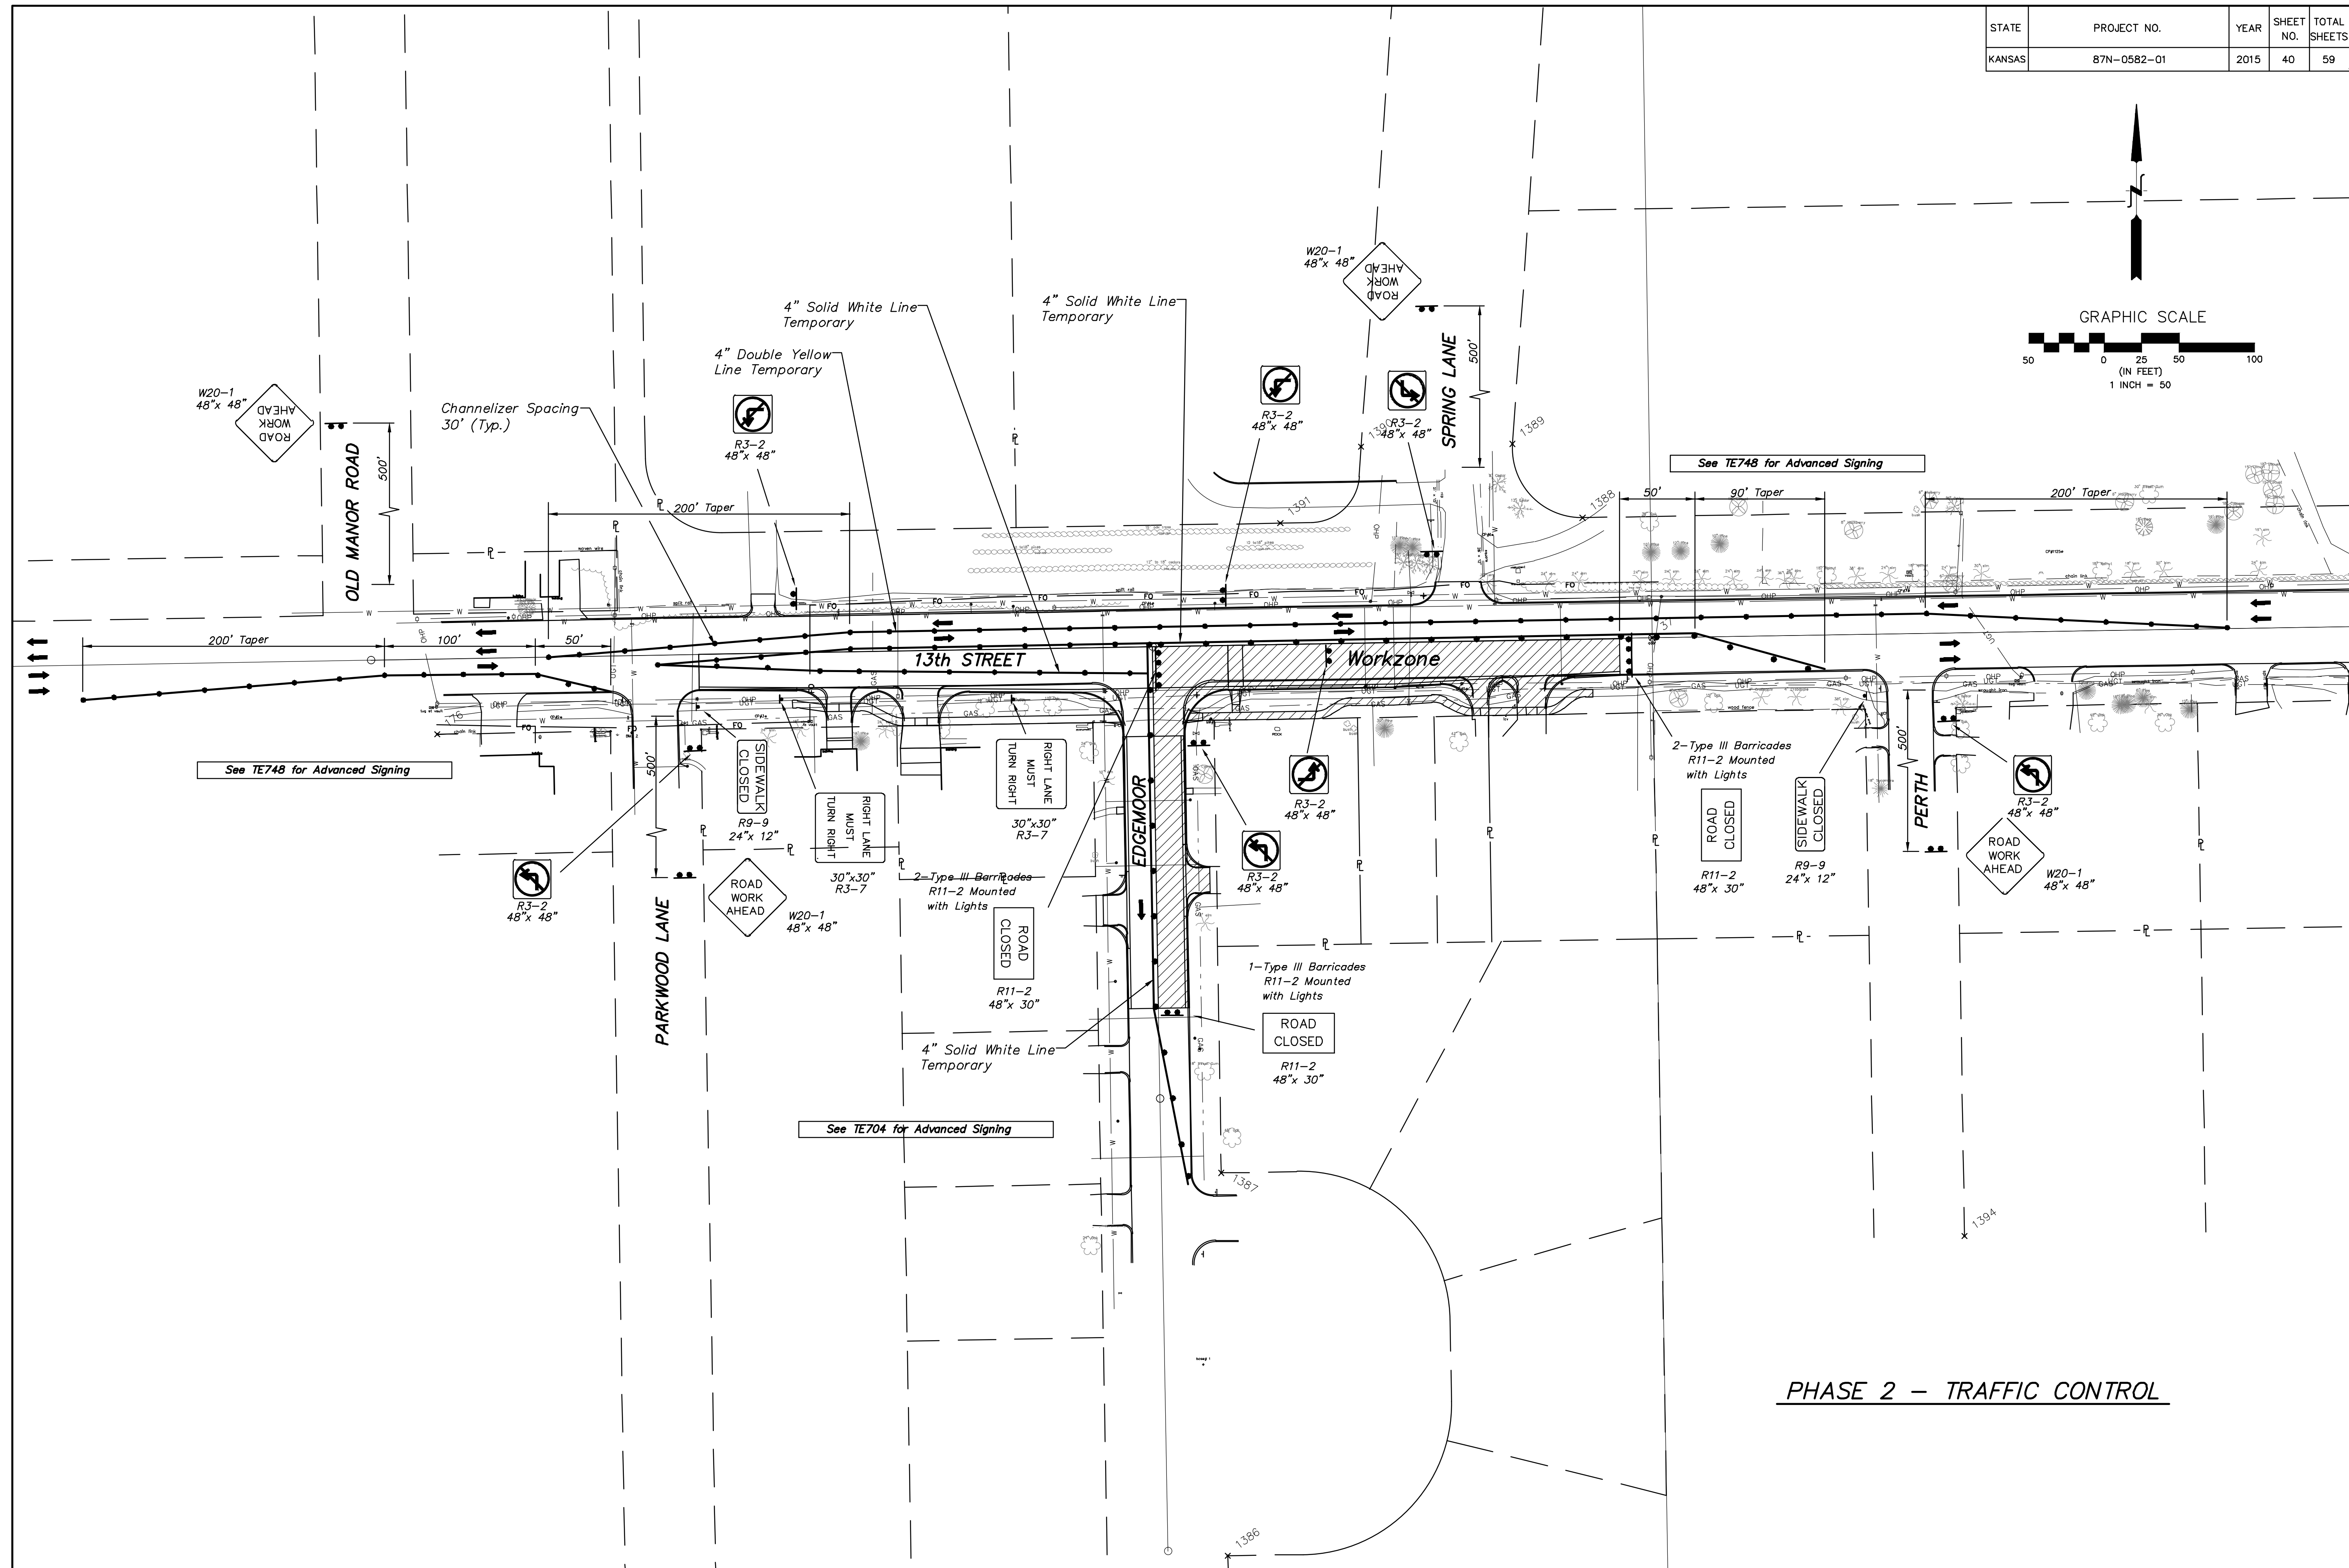


STATE	PROJECT NO.	YEAR	SHEET NO.	TOTAL SHEETS
KANSAS	87N-0582-01	2015	40	59

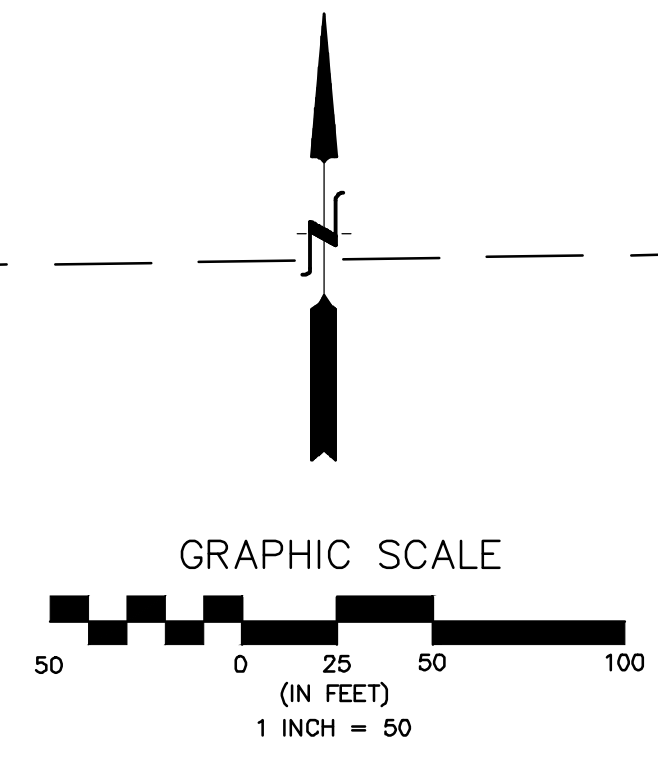

No.	Date	By	Approved	Revision
◀				
<p>13TH & EDGEWOOD</p> <p>TRAFFIC CONTROL PHASE 2</p> <p>CITY OF WICHITA, KANSAS</p> <p>GARY JANZEN, P.E. - CITY ENGINEER</p> <p>C.O.M. Project #472-85162; OCA #07069</p>				
<p>POE & ASSOCIATES, INC.</p> <p>CONSULTING ENGINEERS</p> <p>544 West Douglas Avenue Wichita, KS 67203</p> <p>Phone 316.685.4114 FAX 316.685.4444</p>				
<p>FINAL</p> <p>Engineer: J. DICKMAN</p> <p>Designer: J. UNRUH</p> <p>Dwg. P:\102091\02091-Base-Traffic Control</p> <p>Job No: 87N-0582-01</p> <p>Date: 8/31/2015</p>				
40	of	59		

PHASE 2 - TRAFFIC CONTROL