


| | | | | |
|--------|-------------|------|-----------|--------------|
| STATE | PROJECT NO. | YEAR | SHEET NO. | TOTAL SHEETS |
| KANSAS | 87N-0582-01 | 2015 | 54 | 59 |

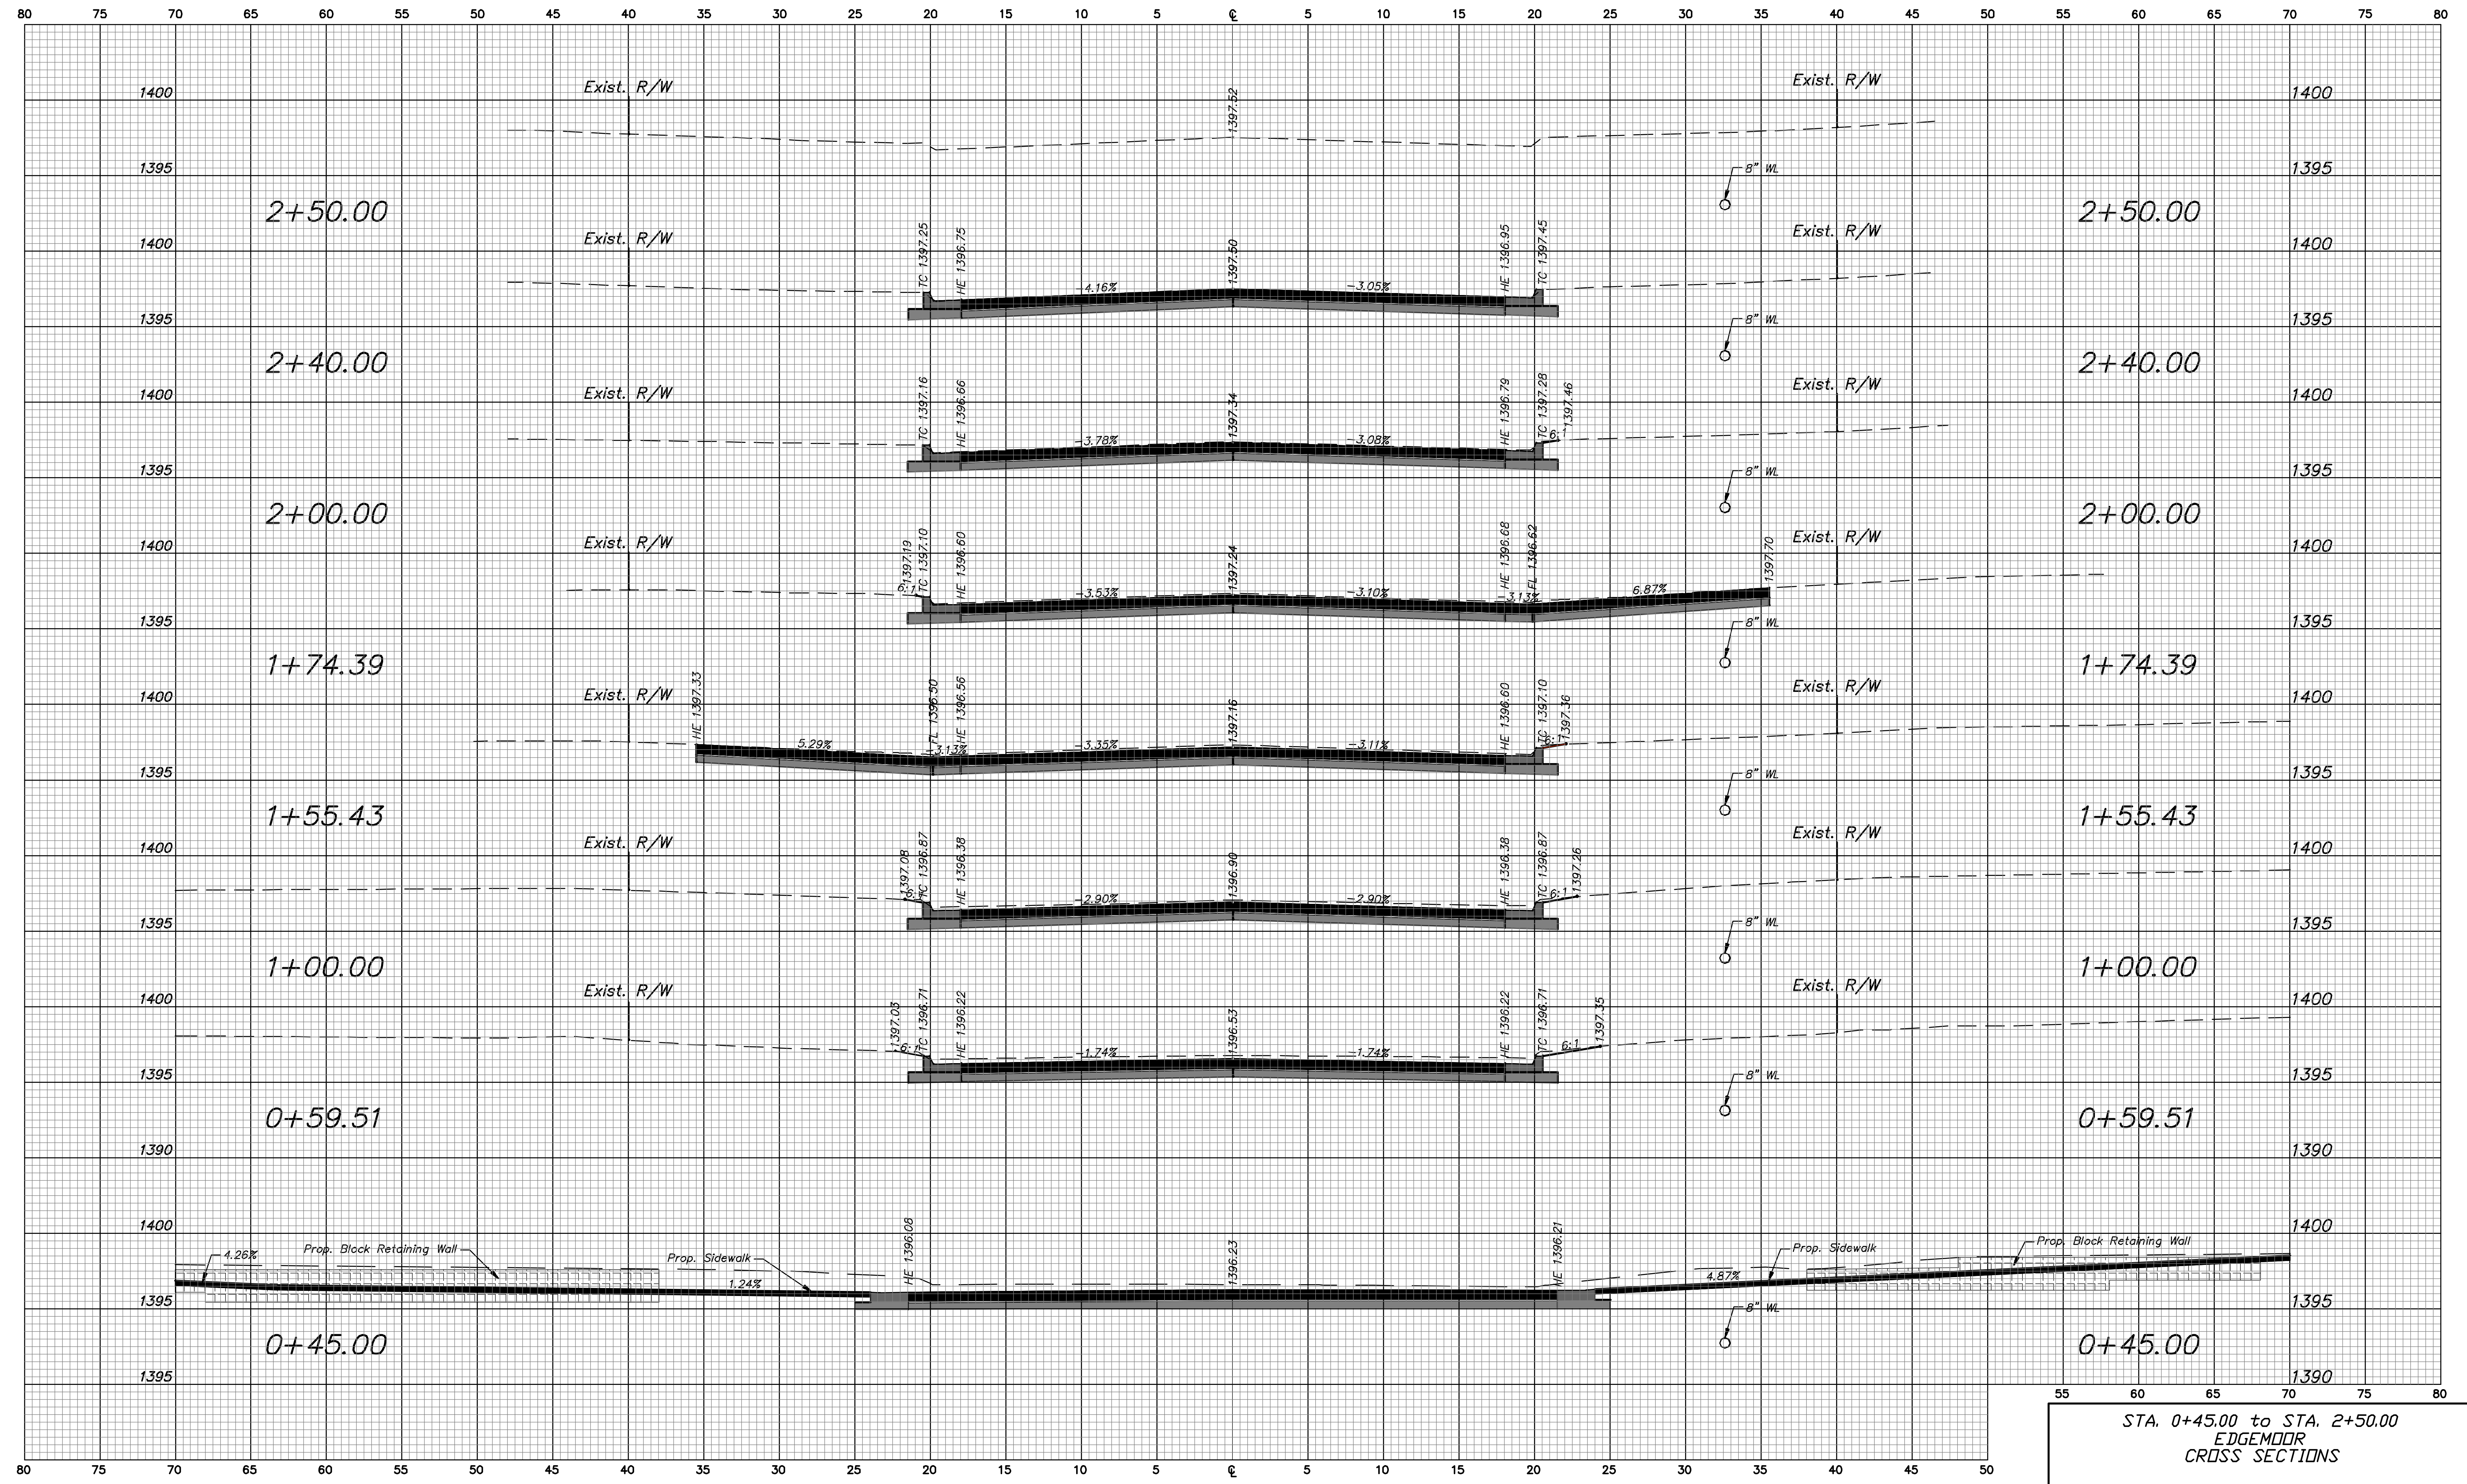

STA. 0+45.00 to STA. 2+50.00
EDGEMOOR
CROSS SECTIONS