


Control Points			
Point #	Northing	Easting	Desc.
1	1703590.09	1687251.62	5/8" Re-Bar
2	1703910.07	1687248.60	5/8" Re-Bar
3	1703906.77	1686998.62	5/8" Re-Bar
4	1704870.67	1686989.51	5/8" Re-Bar
5	1704891.05	1688604.55	5/8" Re-Bar
6	1703608.15	1688617.88	5/8" Re-Bar

Alignment Points			
Point #	Northing	Easting	Desc.
7	1703624.57	1687672.56	Sta. 0+00.00, BP
8	1703636.57	1687672.44	Sta. 0+12.00, Starting Point
9	1703658.57	1687672.24	Sta. 0+34.00, Start Pav
10	1703964.77	1687669.34	Sta. 3+40.21, End Pavement

Storm Sewer Points			
Point #	Northing	Easting	Desc.
11	1703964.24	1687603.50	Sta. 0+00.00 Line 1
12	1703914.45	1687640.65	Sta. 0+62.12 Line 1
13	1703915.03	1687699.32	Sta. 1+20.79 Line 1

- Control Point
- × Center Line Alignment Point
- ⊗ Storm Sewer/Waterline Point

Quantities		
ITEM	QUANTITY	UNITS
AC Pavement 5" (3" Bit Base)	996.05	SY
Reinforced Crushed Rock Base (5")	1335.17	SY
Concrete Curb and Gutter	616.00	LF
Concrete Valley Gutter	99.86	SY
Excavation	820	CY
Compacted Fill (90% Density)	2812	SY
Compacted Fill (95% Density)	2730	SY
SWS Pipe RCP 18"	62.12	LF
SWS Pipe RCP 15"	58.67	LF
Type 1 Curb Inlet (5'x3')	2	EA
Signage	1	LS
Curb and Gutter Removal	68	LF
Site Clearing and Restoration	1	LS
Project Seeding (Temporary)	1	LS
Project Seeding (Permanent)	1	LS
Erosion Control Mat, Curlex II	1	LS
Erosion Control Silt Fence	1082	LF
Construction Entrance/Exit	1	EA

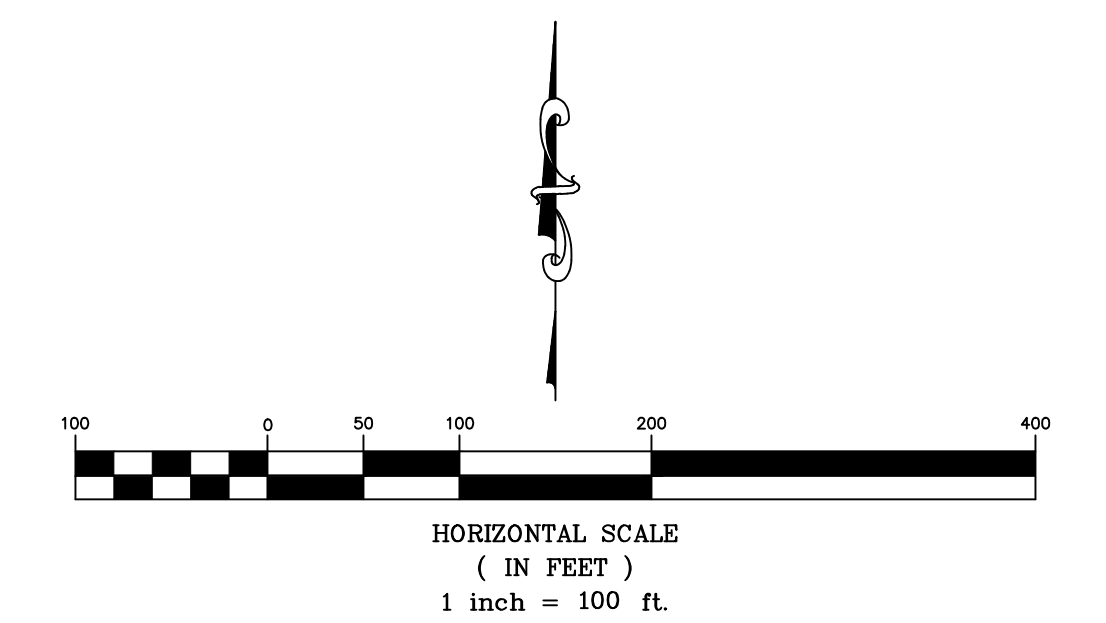

Lots 1-4, Block A, Stoney Pointe Addition
Control Map/Plan Sheet
 Wichita, Kansas

	PROJECT NUMBER 472-84978			SHEET 5.0
	KEM NO. 15019	FILE	DATE 01/2015	
DESIGN KM	DRAWN MP	REVISED		

516 S. Market, Wichita, KS 67202 (316)284-0242