



P.V.I.
ELEV. 1391.40
No V.C.

-0.462%

+0.380%

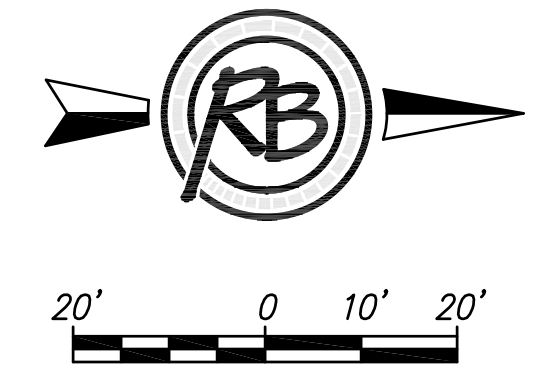

SOUTH UNIVERSITY PLACE ADDITION

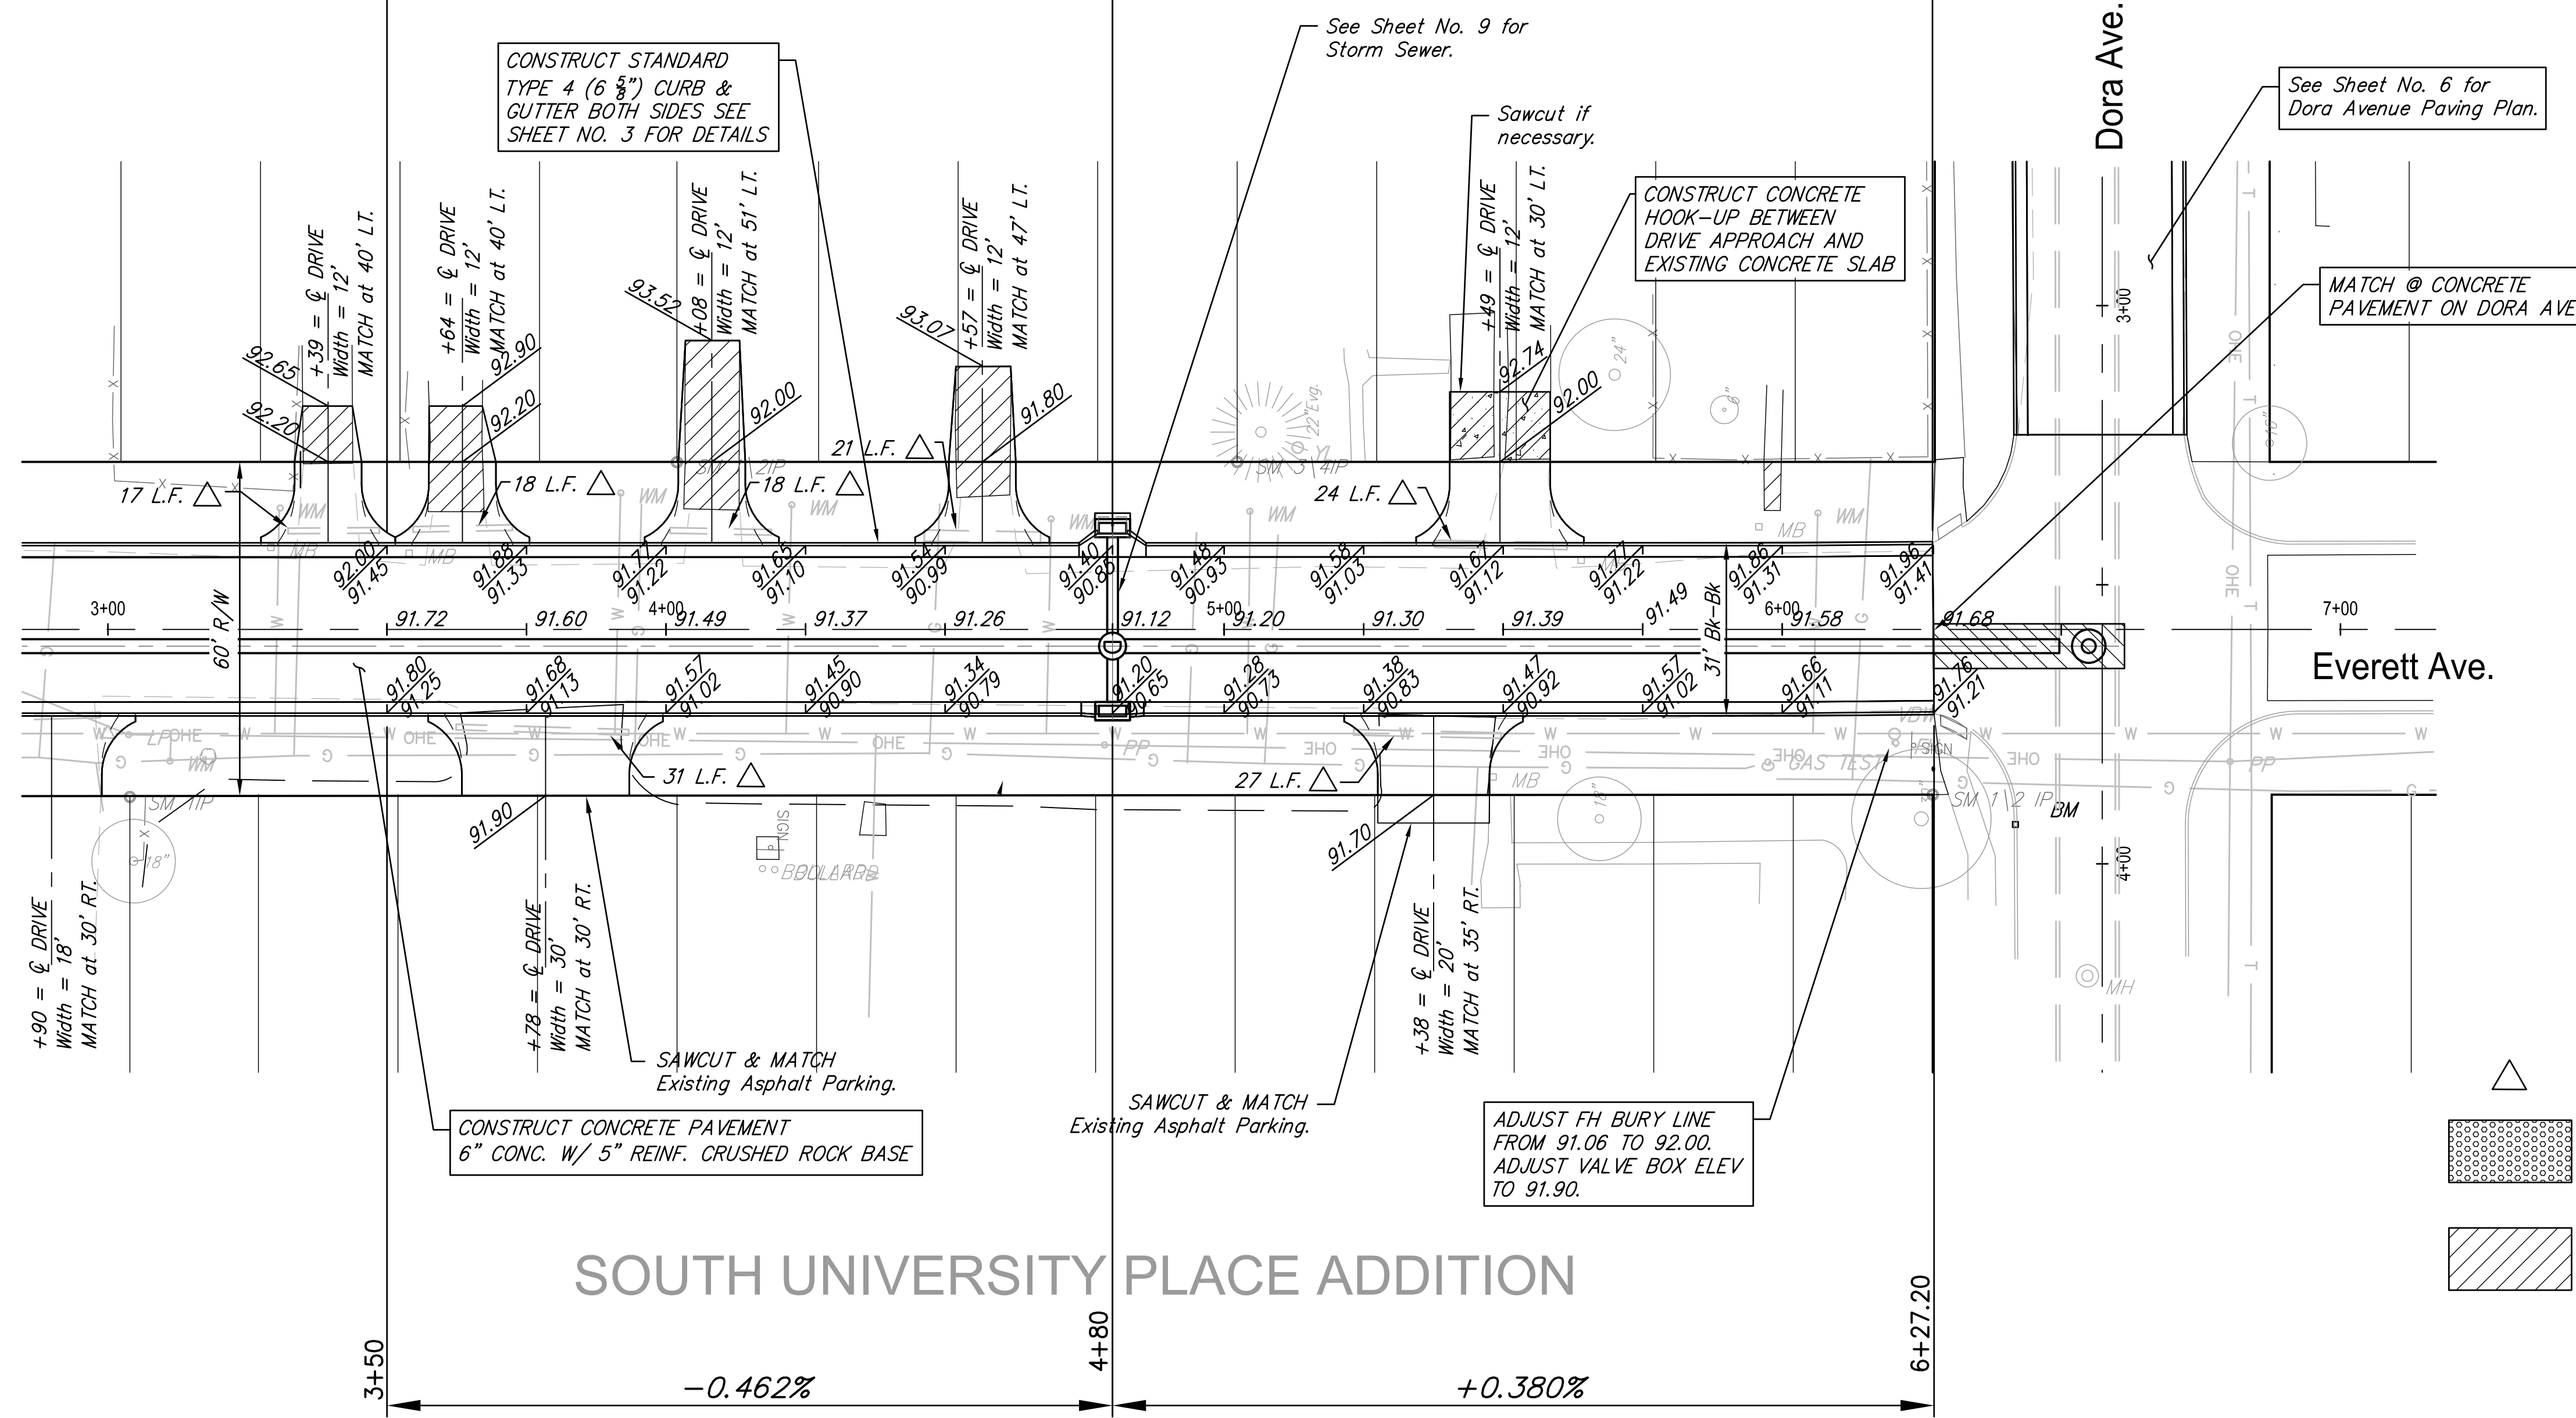

P.V.I.
ELEV. 1391.20
No V.C.

-0.462%

+0.380%

SOUTH UNIVERSITY PLACE ADDITION

Dora Avenue & Everett Avenue Everett Ave. Paving (2 of 2)			
	RUGGLES & BOHM		DATE 8/19/2015
	ENGINEERING SURVEYING LANDSCAPE ARCHITECTURE GOVERNMENT 924 NORTH MAIN WICHITA, KANSAS 67203 P (316) 264-8008 F (316) 264-4623 WWW.RBKANSAS.COM		DESIGN CMB
PROJECT NUMBER 472-85194	RB JOB NO. 4502T	DWG. SCALE 1" = 20'	DRAWN RA DRS
DRAWING FILE 4502T Engineering Base [Everett Ave. Paving (2 of 2)]			REVIEW 7/7/2015
			SHEET 8 OF 27

(c) Copyright 2015, Ruggles & Bohm, P.A.