


FHWA REG NO.	STATE	PROJECT NO.	YEAR	SHEET NO.	TOTAL SHEETS
7	KANSAS	87N-0116-01	1999	8	110

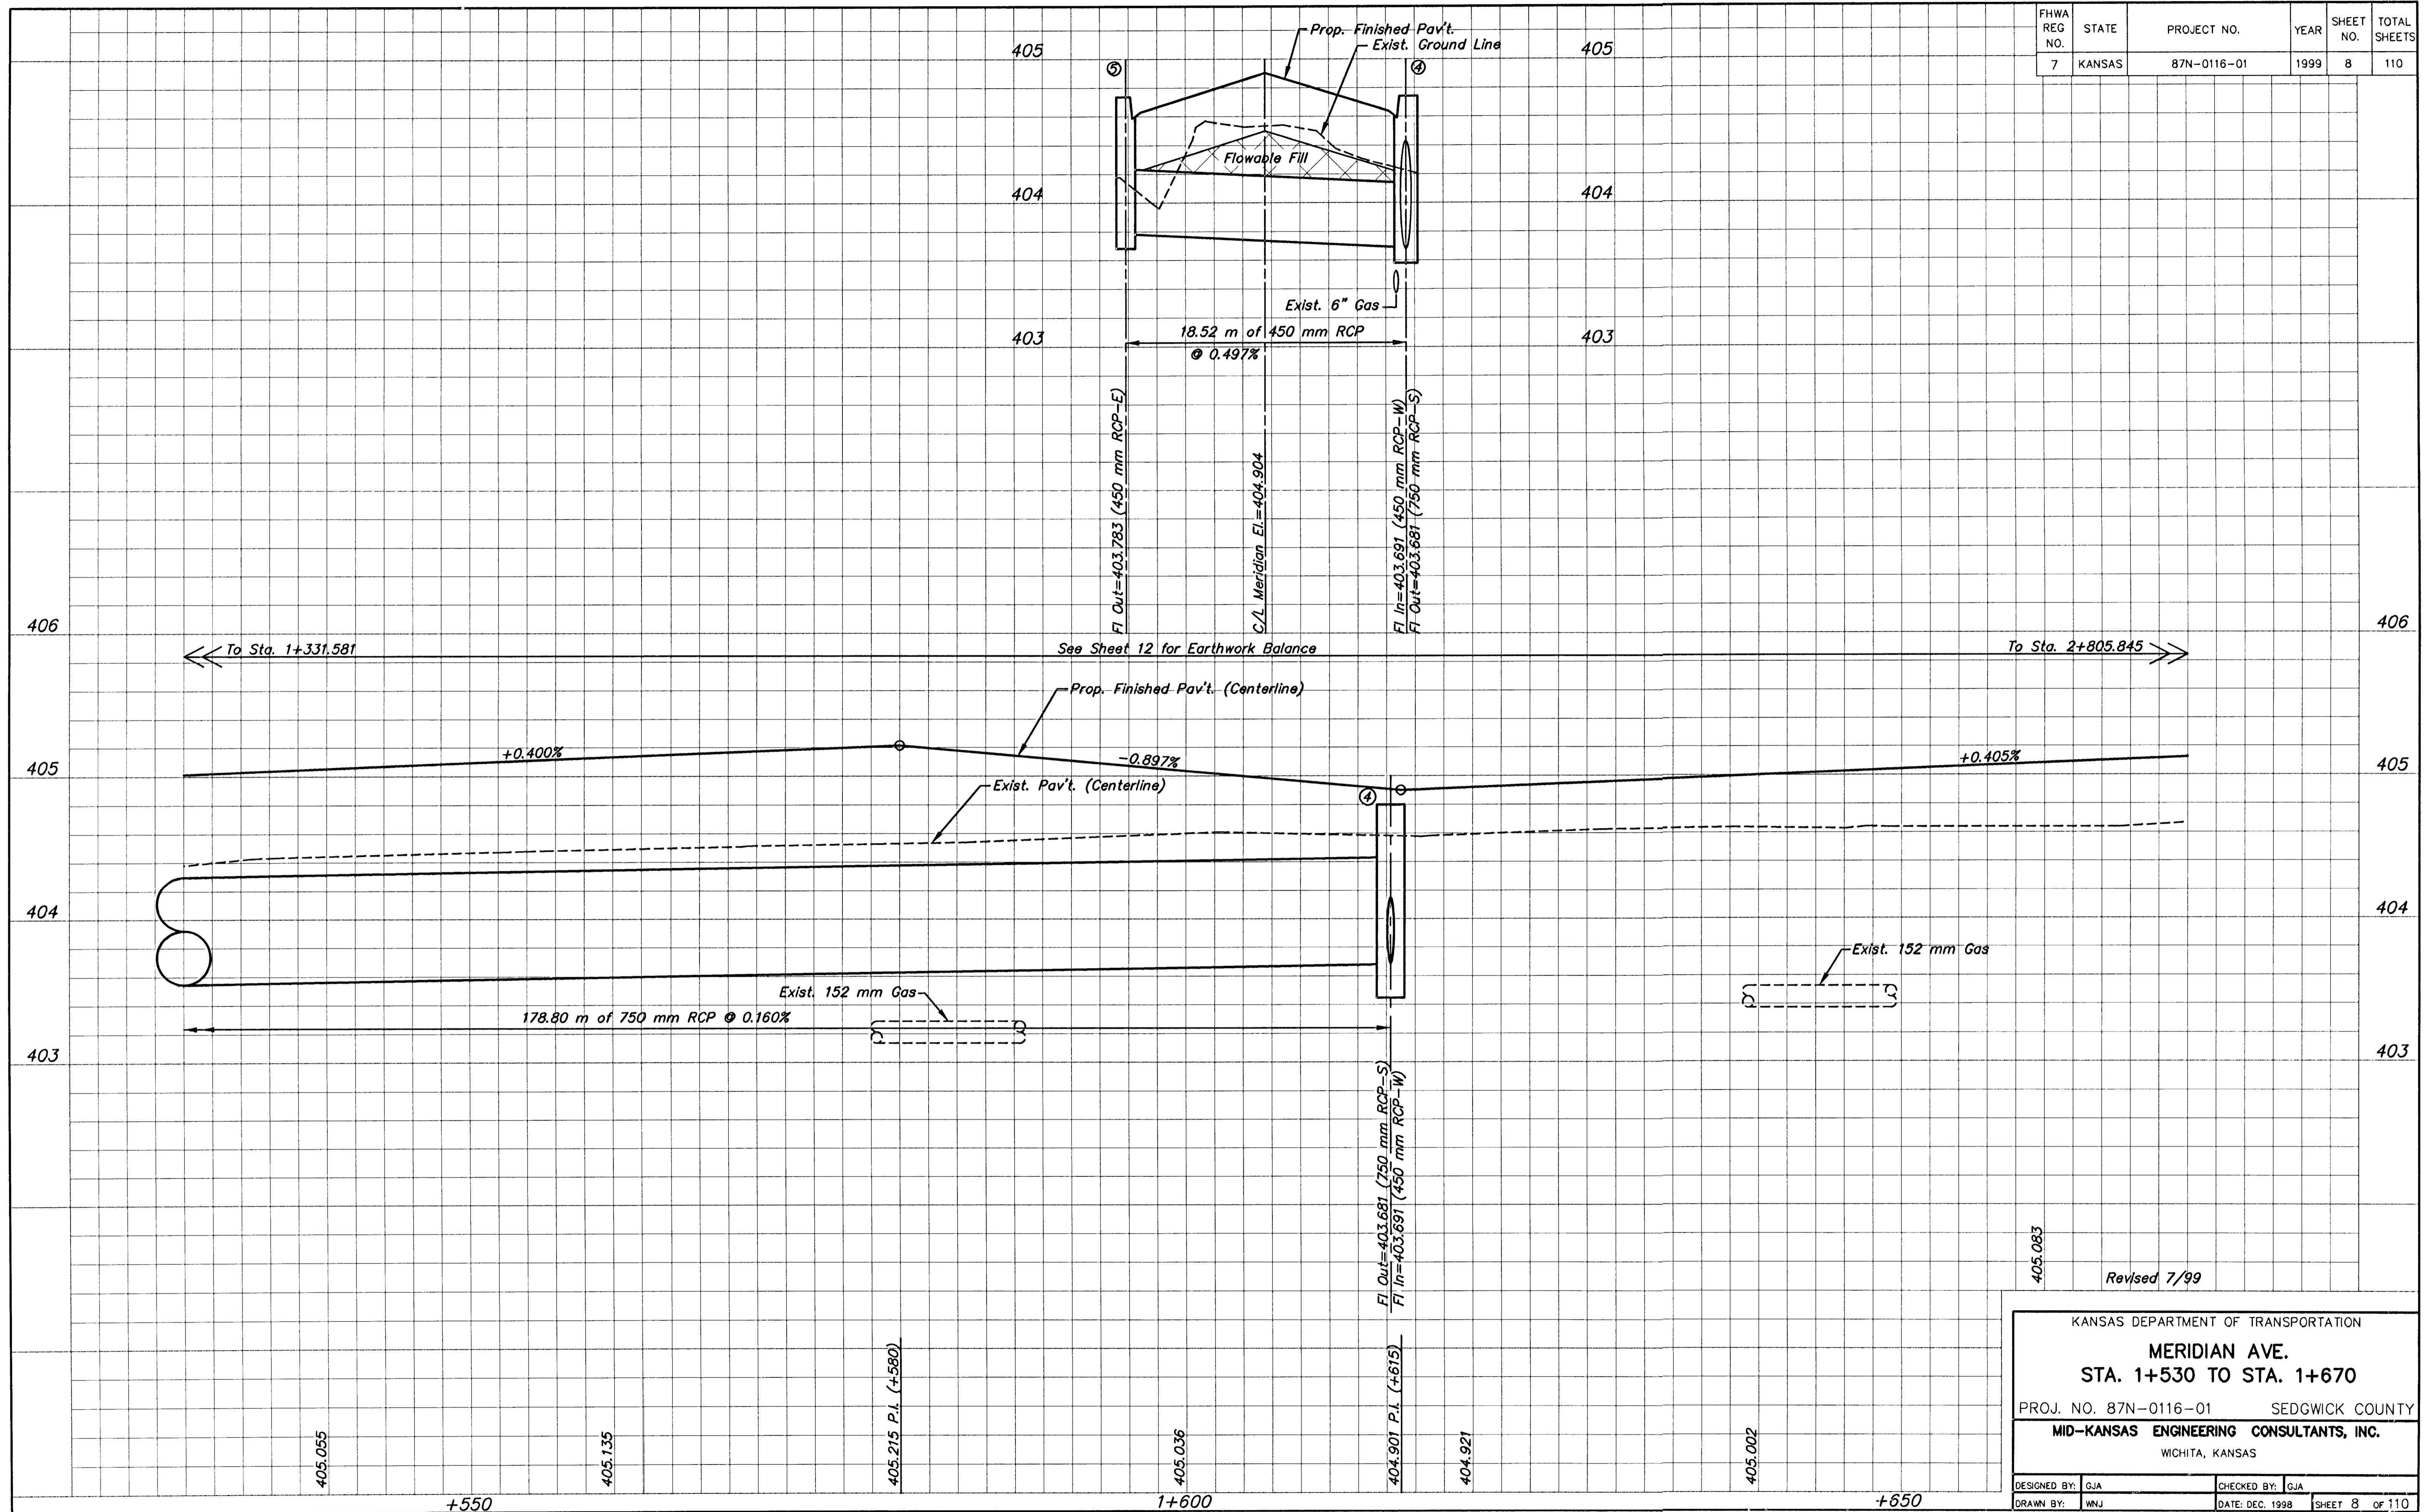

405.083  
Revised 7/99

KANSAS DEPARTMENT OF TRANSPORTATION	
<b>MERIDIAN AVE.</b>	
<b>STA. 1+530 TO STA. 1+670</b>	
PROJ. NO. 87N-0116-01	SEDGWICK COUNTY
<b>MID-KANSAS ENGINEERING CONSULTANTS, INC.</b>	
WICHITA, KANSAS	
DESIGNED BY: GJA	CHECKED BY: GJA
DRAWN BY: WNJ	DATE: DEC. 1998 SHEET 8 OF 110

K:\CIVIL\97043\REVISION\PROF\7043PR3.DWG P1 Aug 06 13:36:10 1999