


FHWA REG NO.	STATE	PROJECT NO.	YEAR	SHEET NO.	TOTAL SHEETS
7	KANSAS	87N-0116-01	1999	10	110

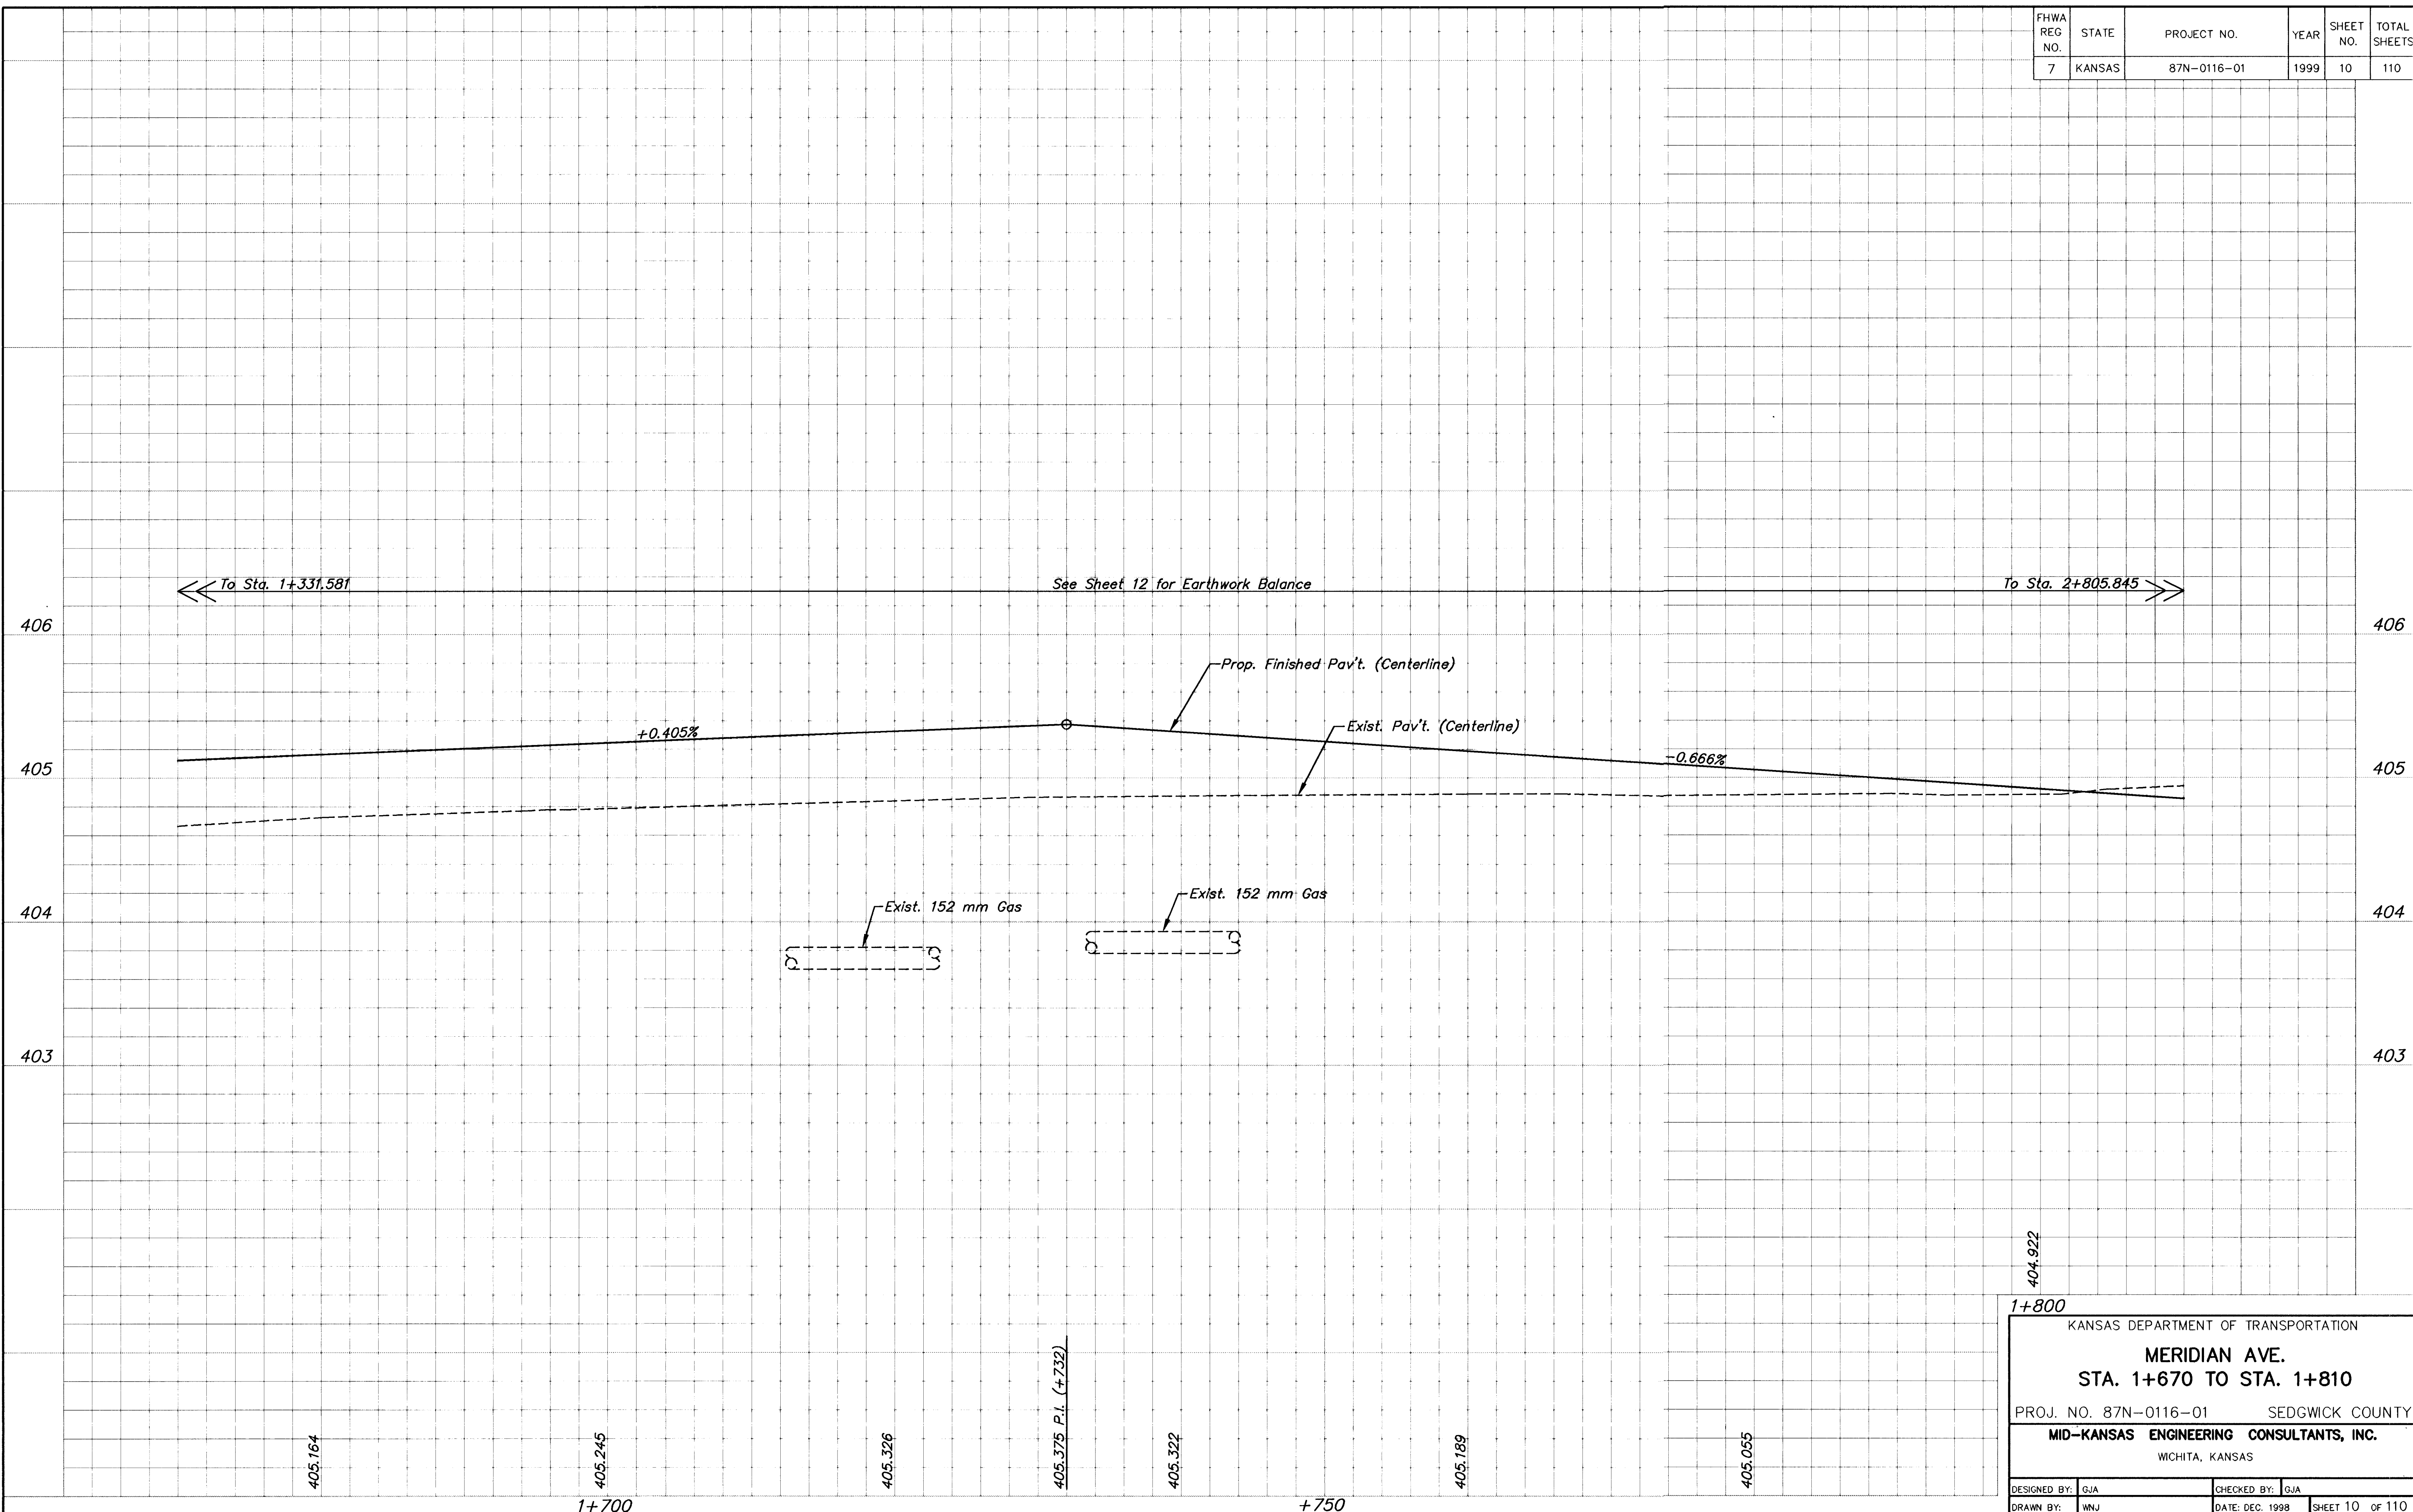

KANSAS DEPARTMENT OF TRANSPORTATION

MERIDIAN AVE.
STA. 1+670 TO STA. 1+810

PROJ. NO. 87N-0116-01 SEDGWICK COUNTY

MID-KANSAS ENGINEERING CONSULTANTS, INC.
 WICHITA, KANSAS

DESIGNED BY: GJA	CHECKED BY: GJA
DRAWN BY: WNJ	DATE: DEC. 1998 SHEET 10 OF 110

K:\CIVIL\87043\PROJ\7043P04.DWG Tue Jan 05 16:16:45 1999