


FHWA REG NO.	STATE	PROJECT NO.	YEAR	SHEET NO.	TOTAL SHEETS
7	KANSAS	87N-0116-01	1999	12	110

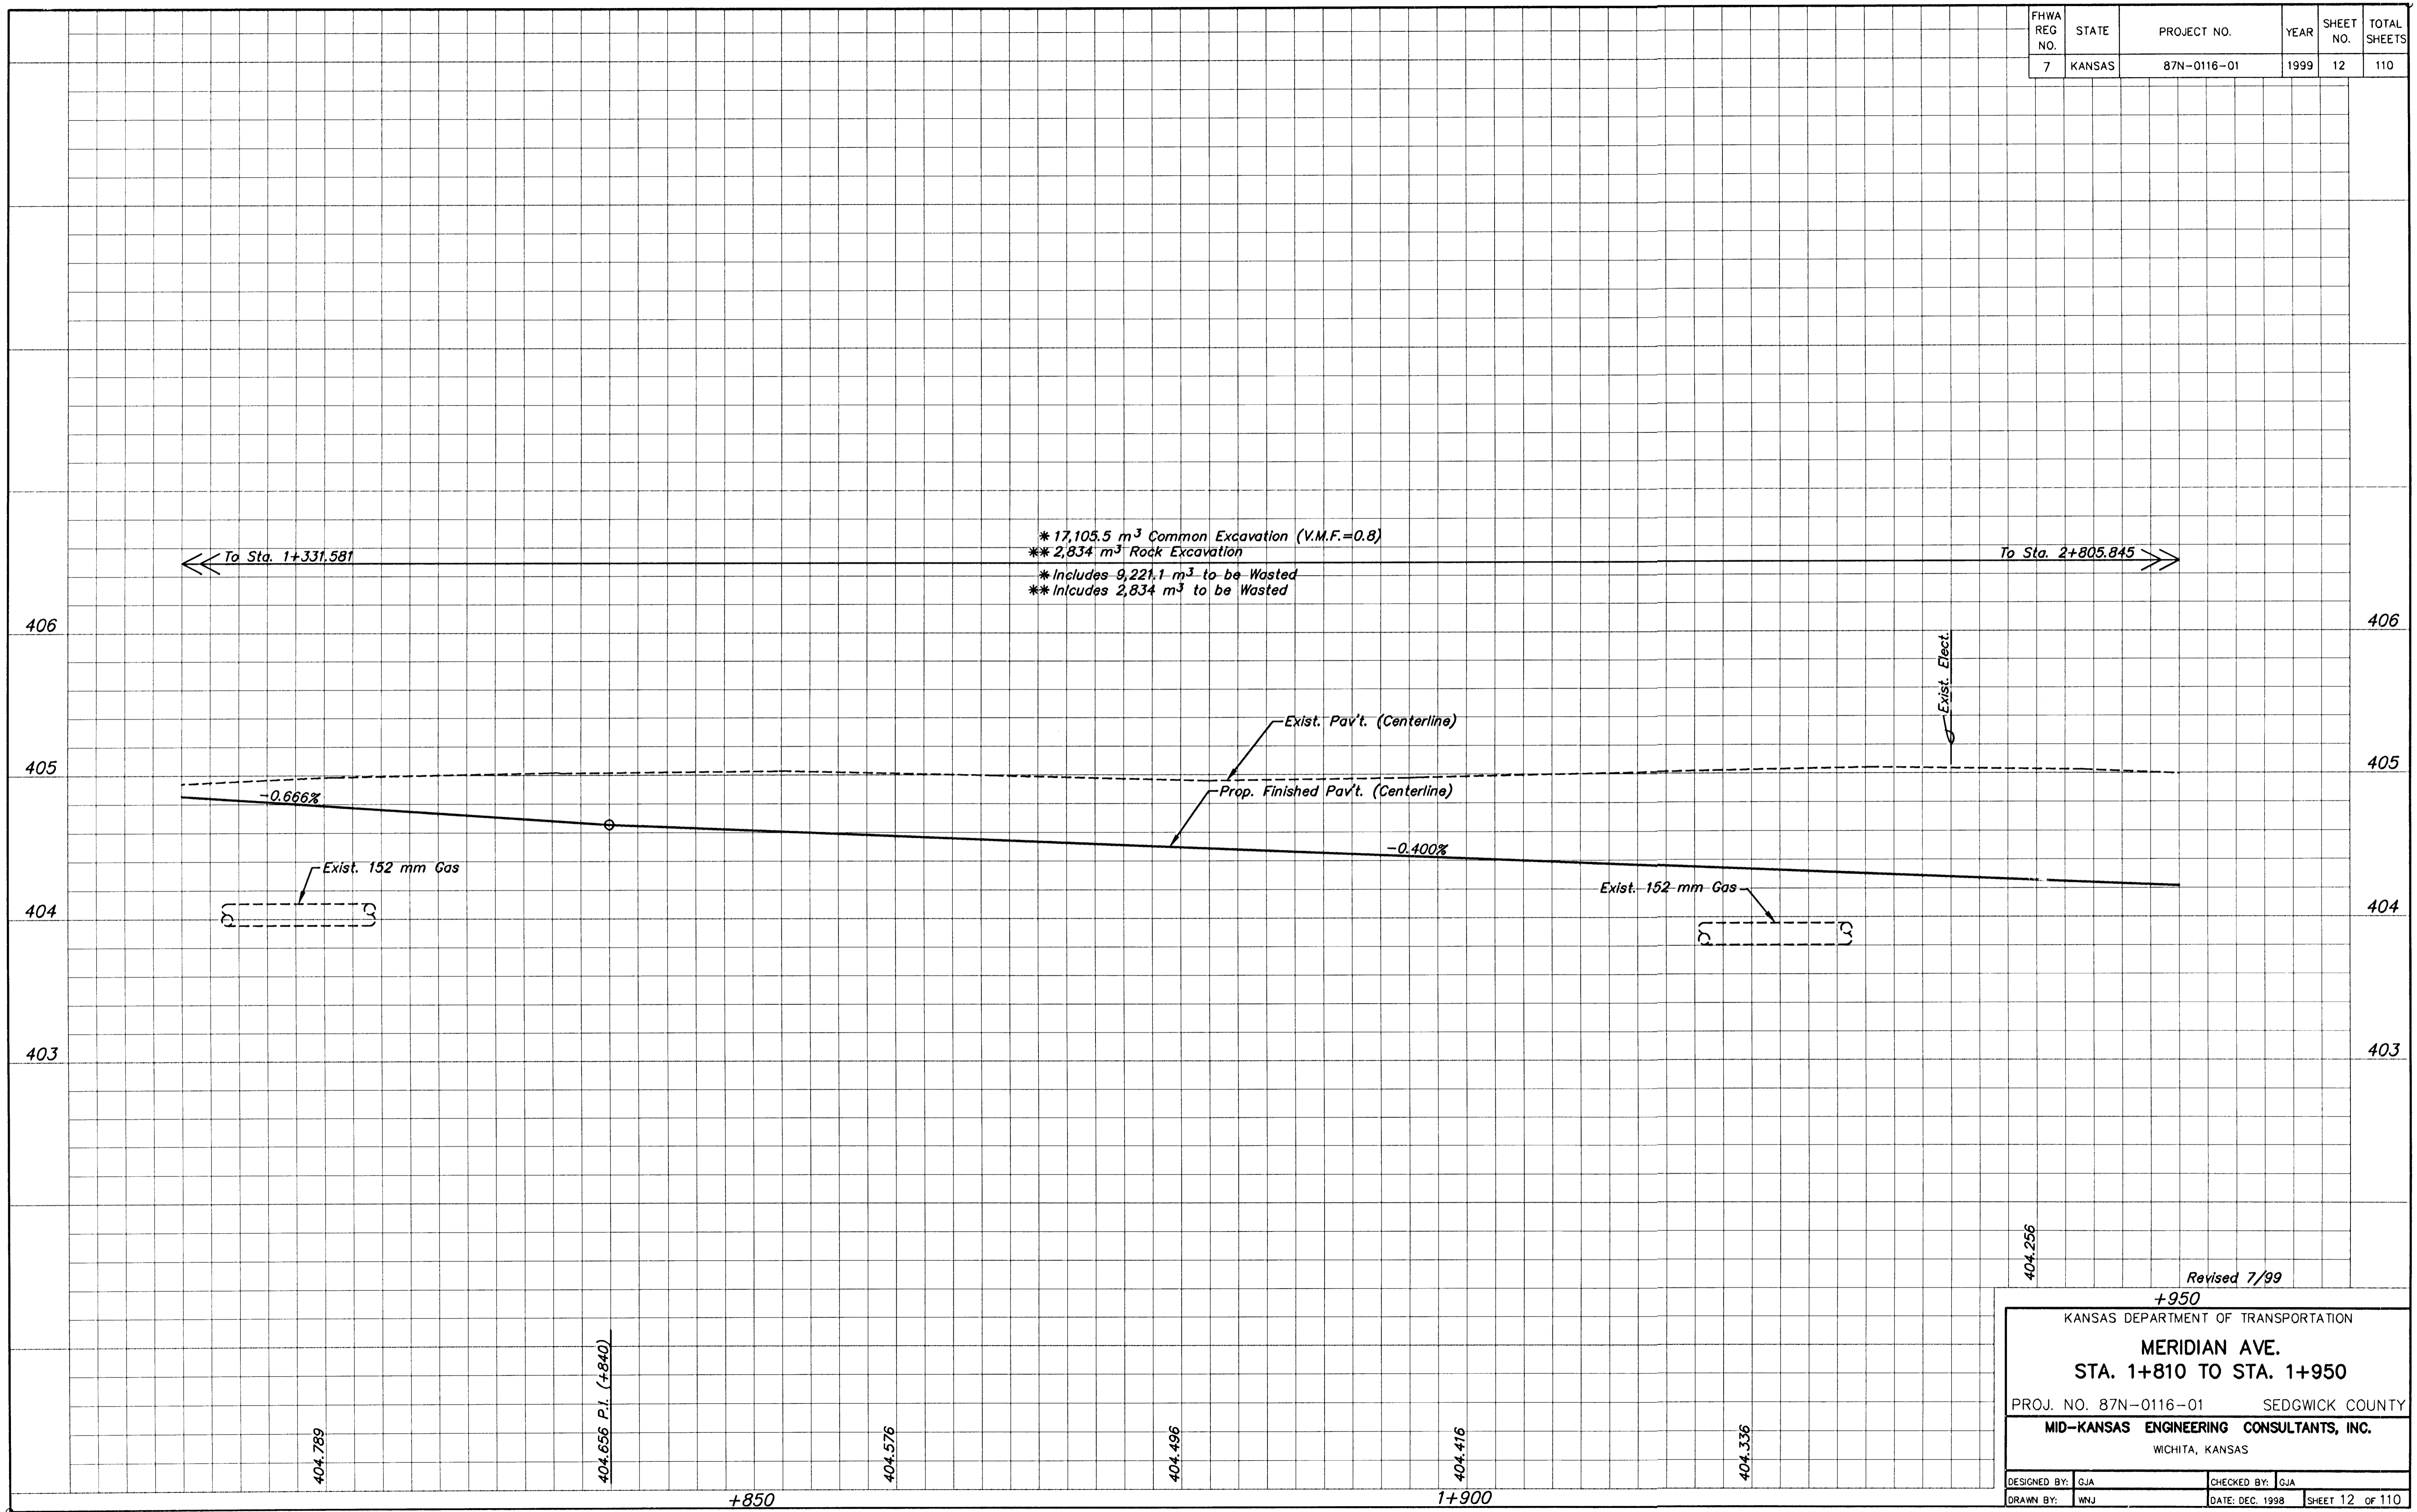

* 17,105.5 m³ Common Excavation (V.M.F.=0.8)
 ** 2,834 m³ Rock Excavation
 * Includes 9,221.1 m³ to be Wasted
 ** Includes 2,834 m³ to be Wasted

← To Sta. 1+331.581

To Sta. 2+805.845 →

Revised 7/99
 +950

KANSAS DEPARTMENT OF TRANSPORTATION	
MERIDIAN AVE.	
STA. 1+810 TO STA. 1+950	
PROJ. NO. 87N-0116-01	SEDGWICK COUNTY
MID-KANSAS ENGINEERING CONSULTANTS, INC.	
WICHITA, KANSAS	
DESIGNED BY: GJA	CHECKED BY: GJA
DRAWN BY: WNJ	DATE: DEC. 1998
SHEET 12 OF 110	