


K:\CTVILL\97043\PROF\7043PR8.DWG Tue Jan 05 16:17:43 1999

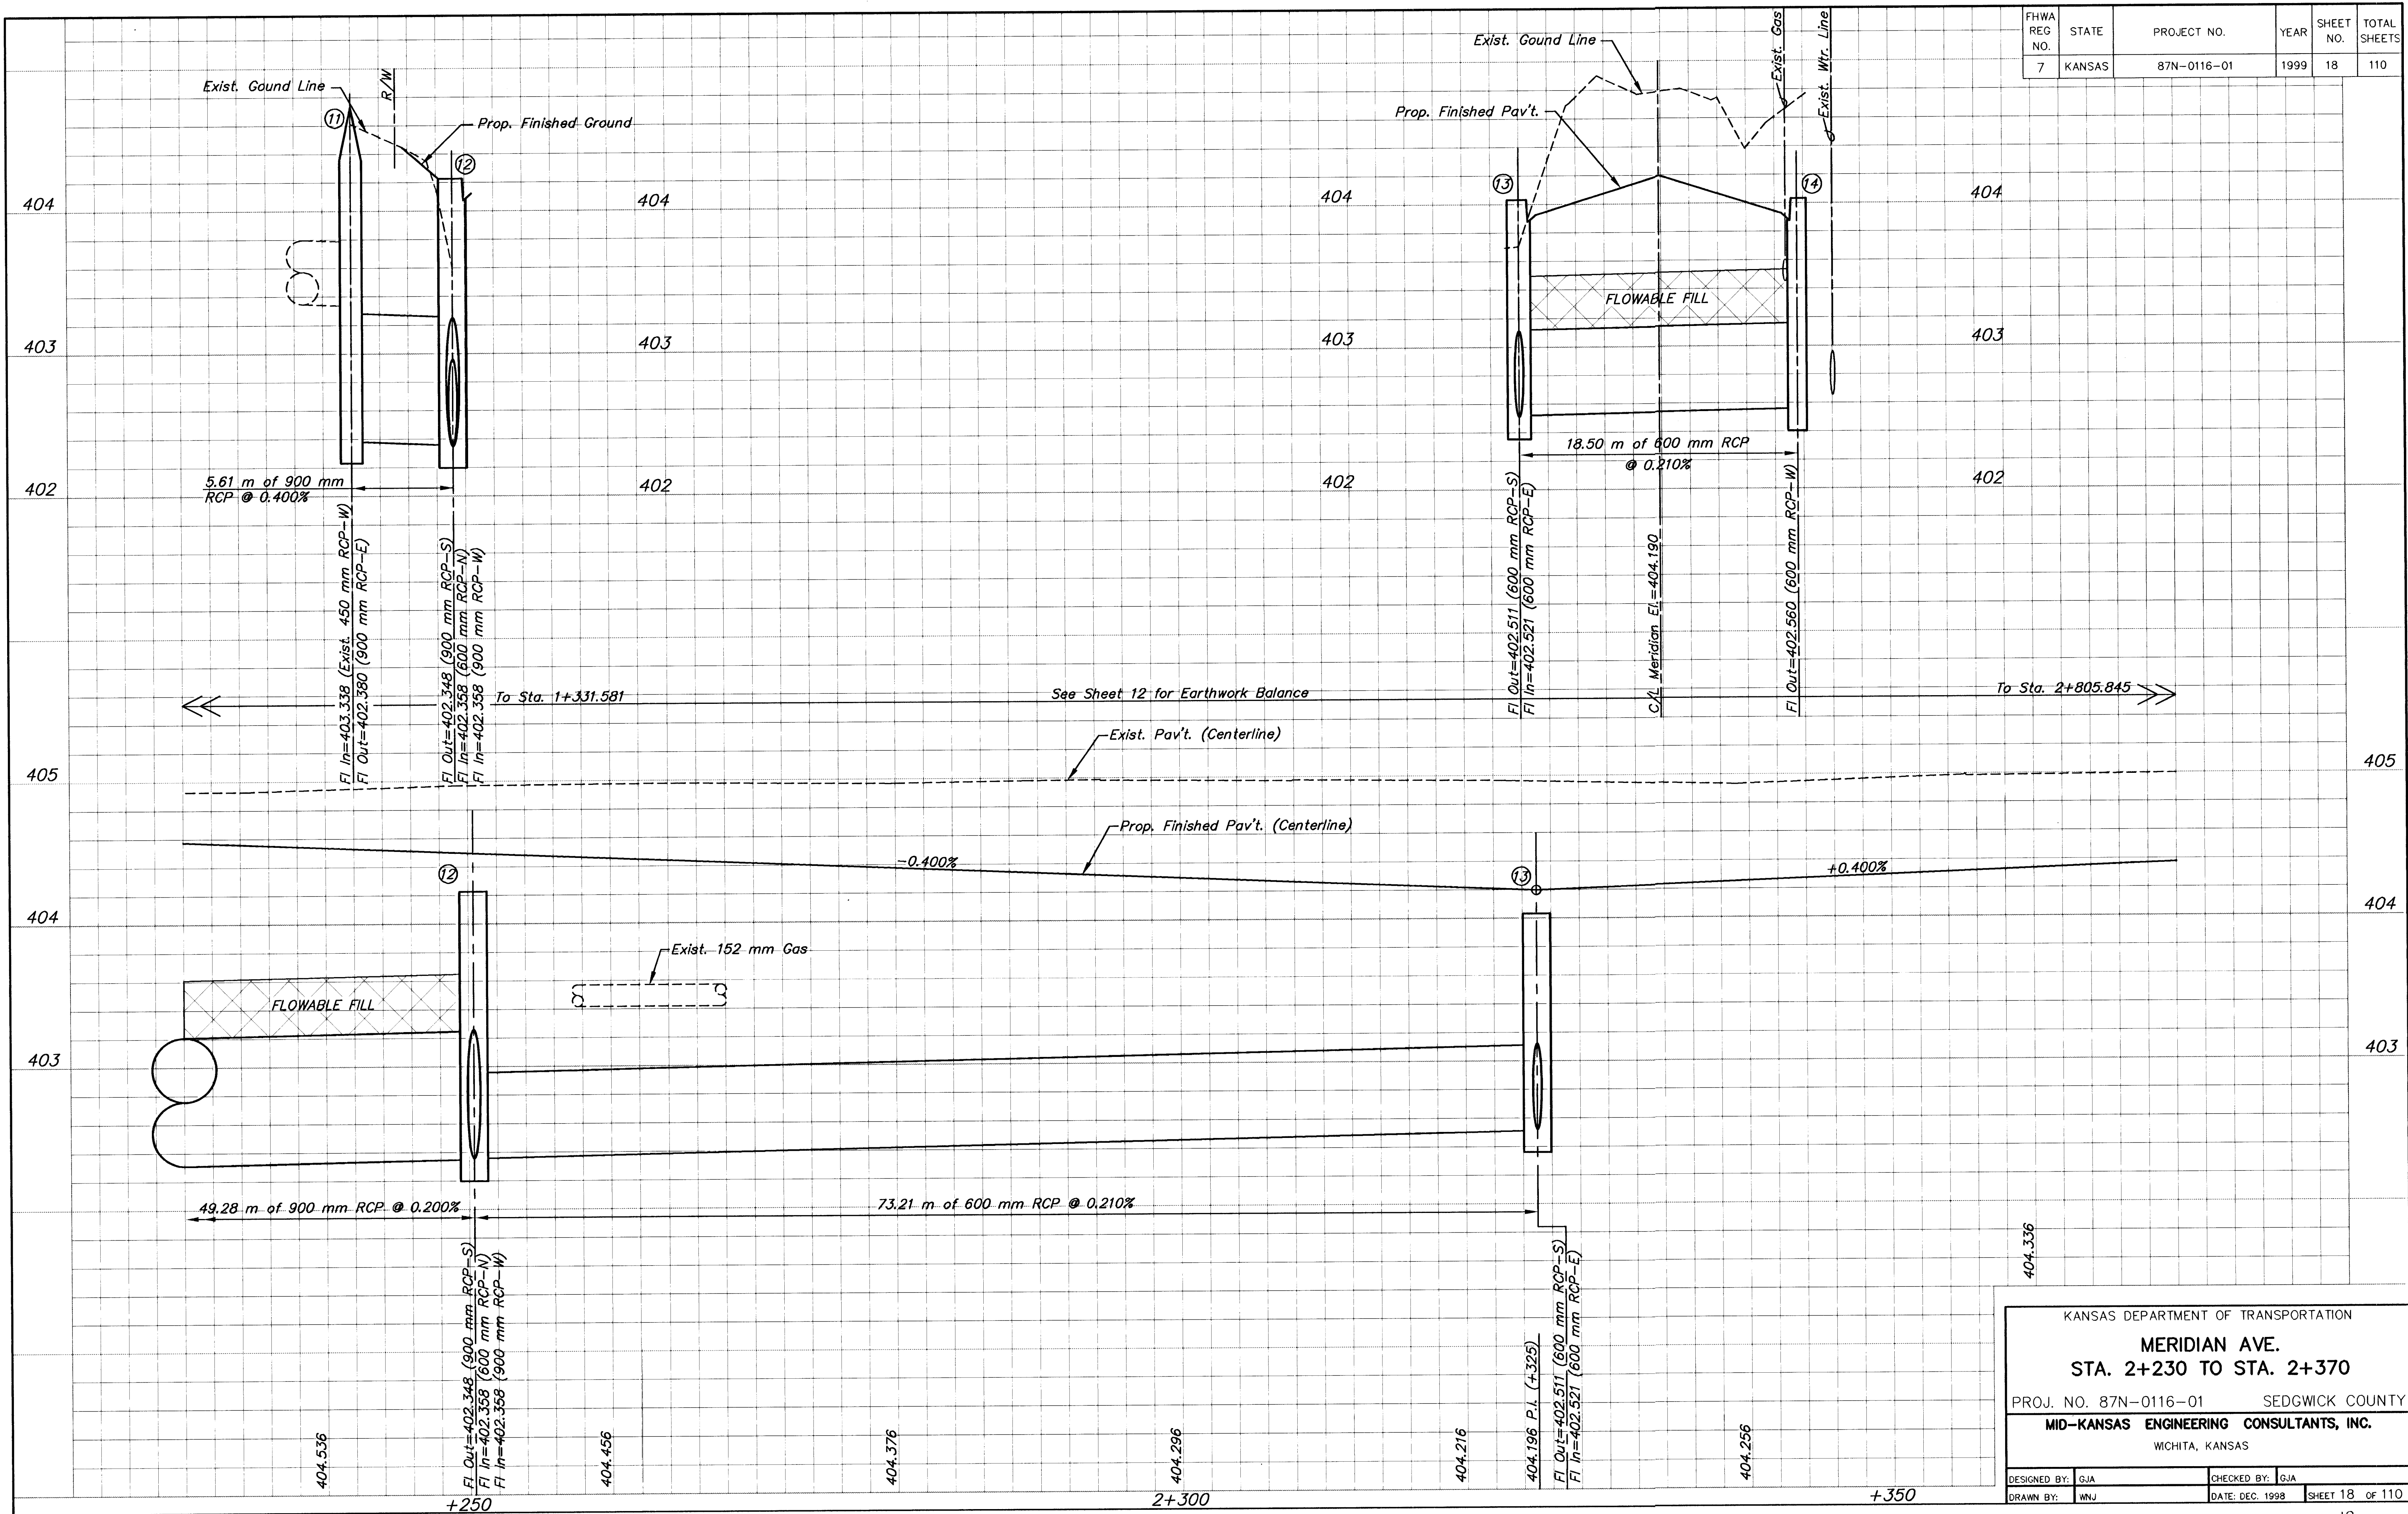

FHWA REG NO.	STATE	PROJECT NO.	YEAR	SHEET NO.	TOTAL SHEETS
7	KANSAS	87N-0116-01	1999	18	110

KANSAS DEPARTMENT OF TRANSPORTATION			
MERIDIAN AVE.			
STA. 2+230 TO STA. 2+370			
PROJ. NO. 87N-0116-01		SEDGWICK COUNTY	
MID-KANSAS ENGINEERING CONSULTANTS, INC.			
WICHITA, KANSAS			
DESIGNED BY: GJA		CHECKED BY: GJA	
DRAWN BY: WNJ		DATE: DEC. 1998	SHEET 18 OF 110