


FHWA REG NO.	STATE	PROJECT NO.	YEAR	SHEET NO.	TOTAL SHEETS
7	KANSAS	87N-0116-01	1999	22	110

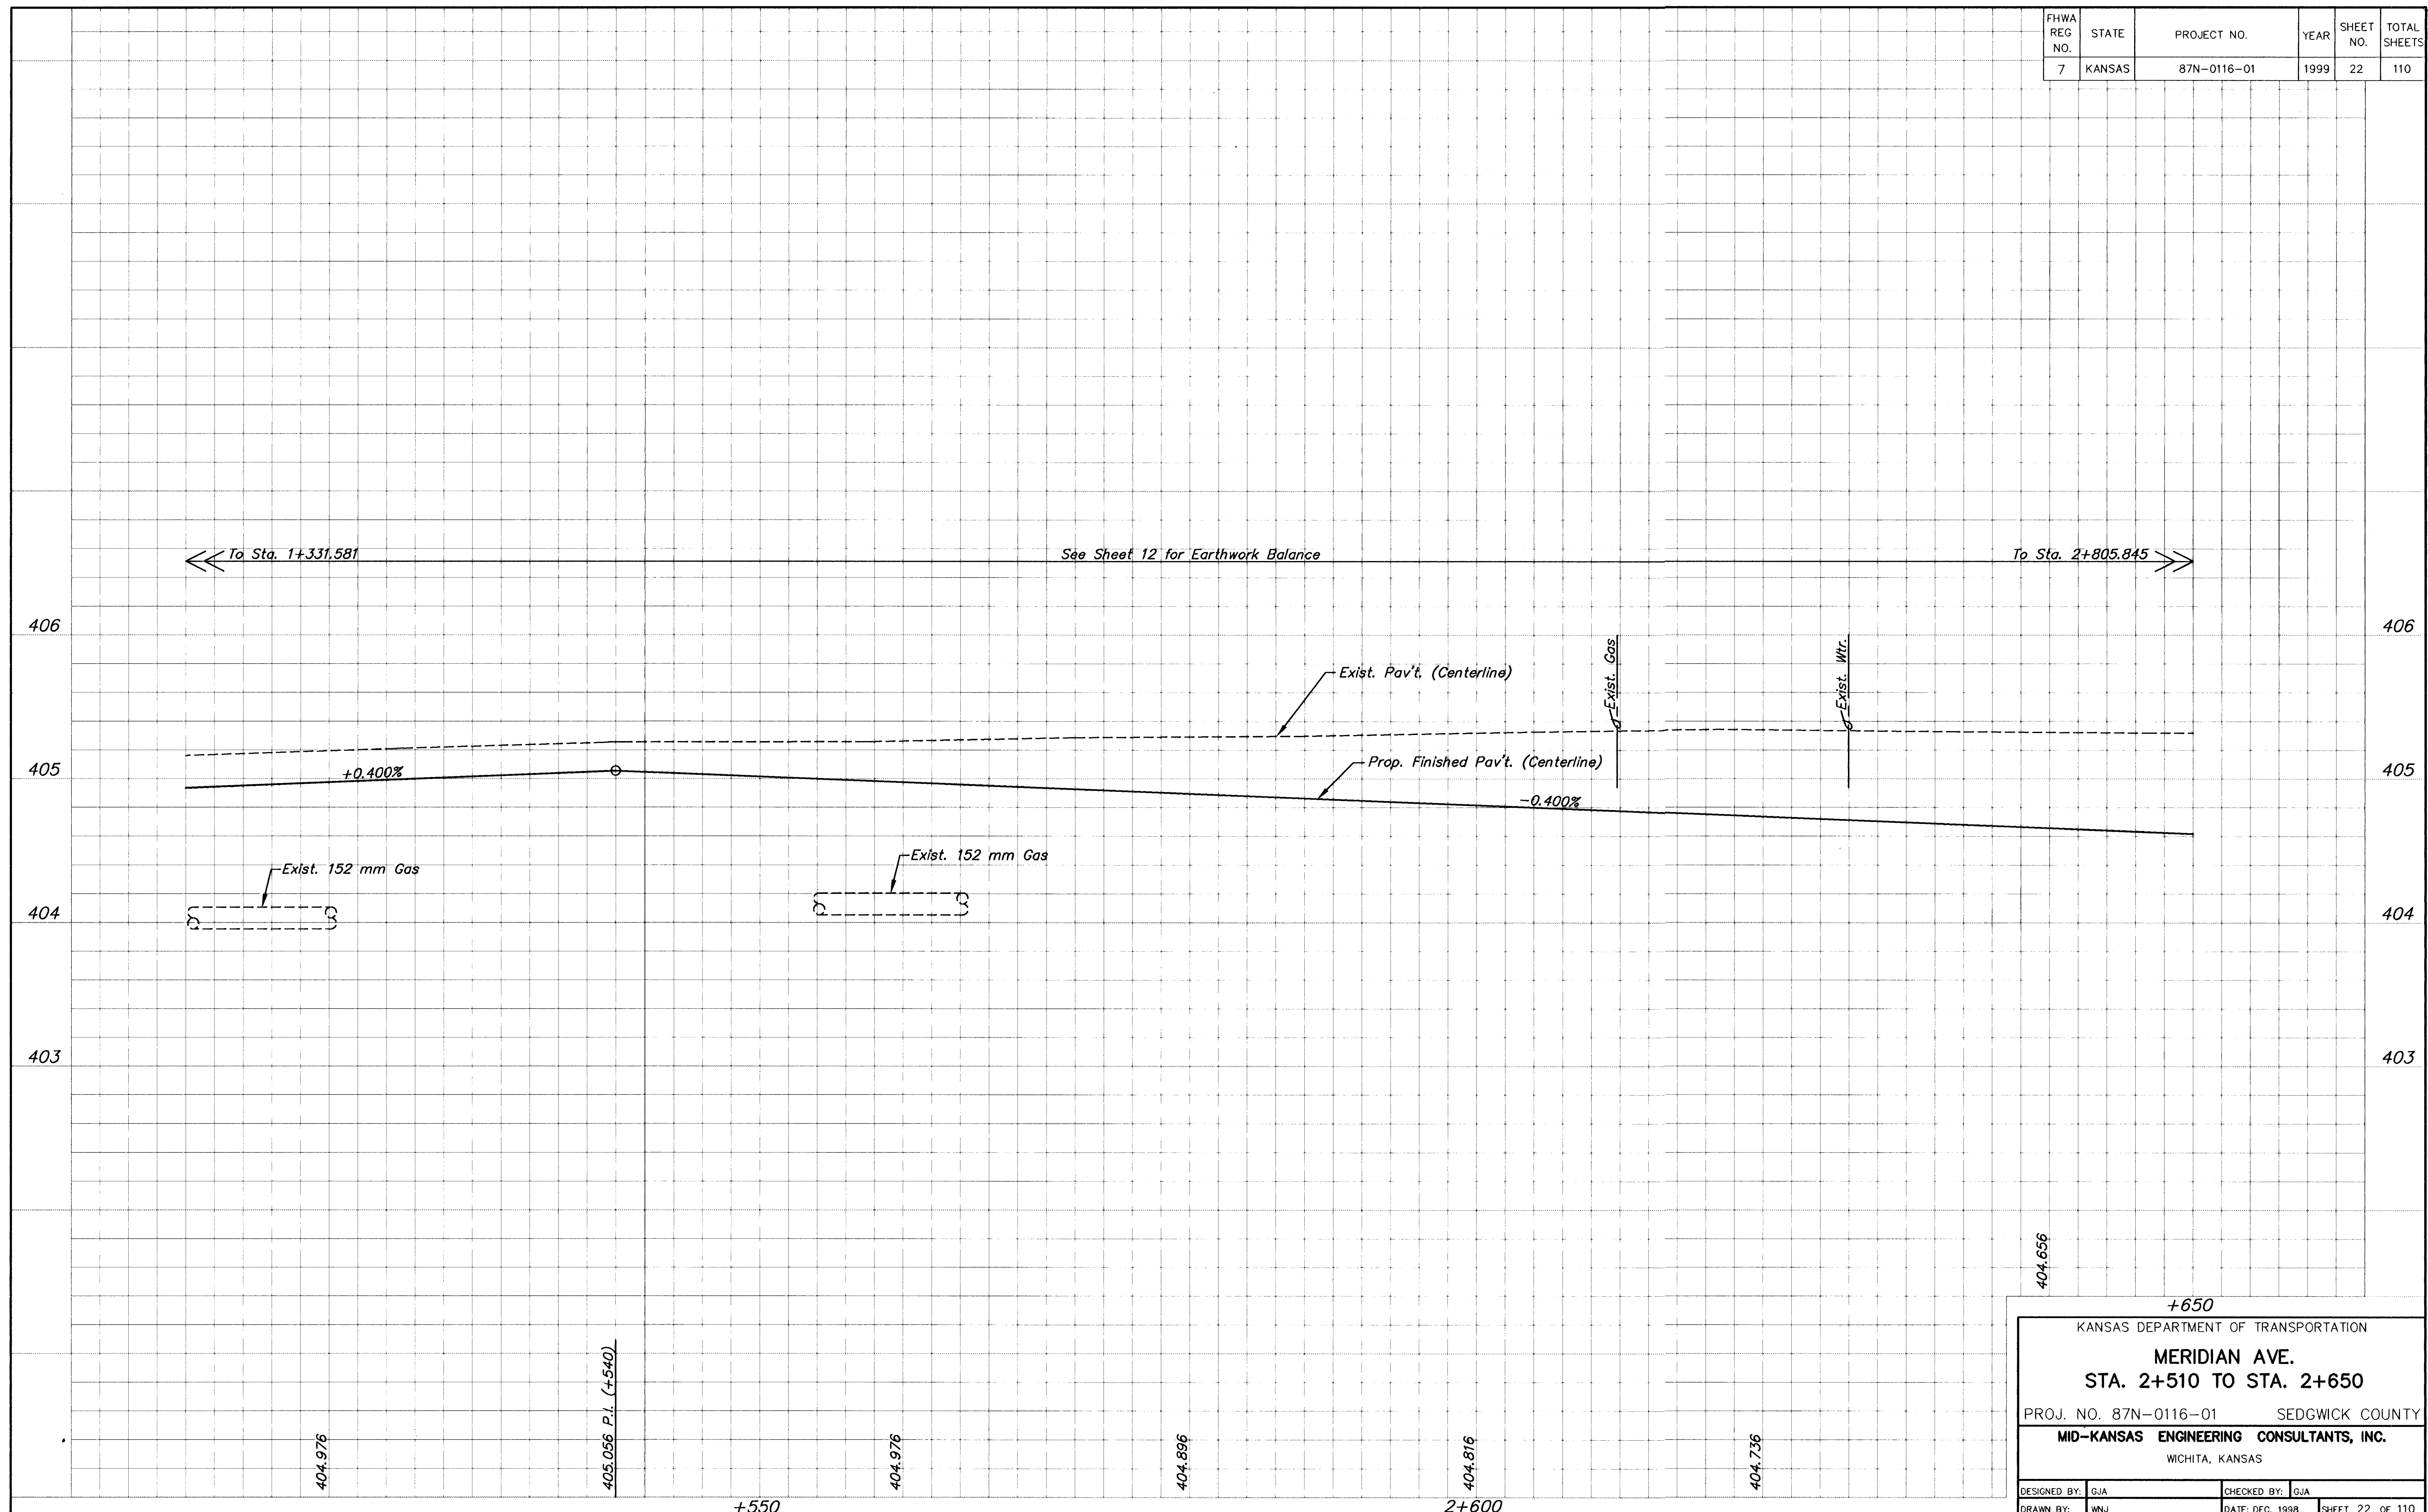

← To Sta. 1+331.581      See Sheet 12 for Earthwork Balance      To Sta. 2+805.845 →

+650

KANSAS DEPARTMENT OF TRANSPORTATION

**MERIDIAN AVE.**

**STA. 2+510 TO STA. 2+650**

PROJ. NO. 87N-0116-01      SEDGWICK COUNTY

**MID-KANSAS ENGINEERING CONSULTANTS, INC.**

WICHITA, KANSAS

DESIGNED BY: GJA	CHECKED BY: GJA
DRAWN BY: WNU	DATE: DEC. 1998      SHEET 22 OF 110

404.976

405.056 P.I. (+540)

+550

404.976

404.896

404.816

2+600

404.736

404.656

K:\CIVIL\9704\3\PROF\7043PH10.DWG Tue Jan 05 16:16:12 1999