


FHWA REC NO.	STATE	PROJECT NO.	YEAR	SHEET NO.	TOTAL SHEETS
7	KANSAS	87N-0116-01	1999	26	110

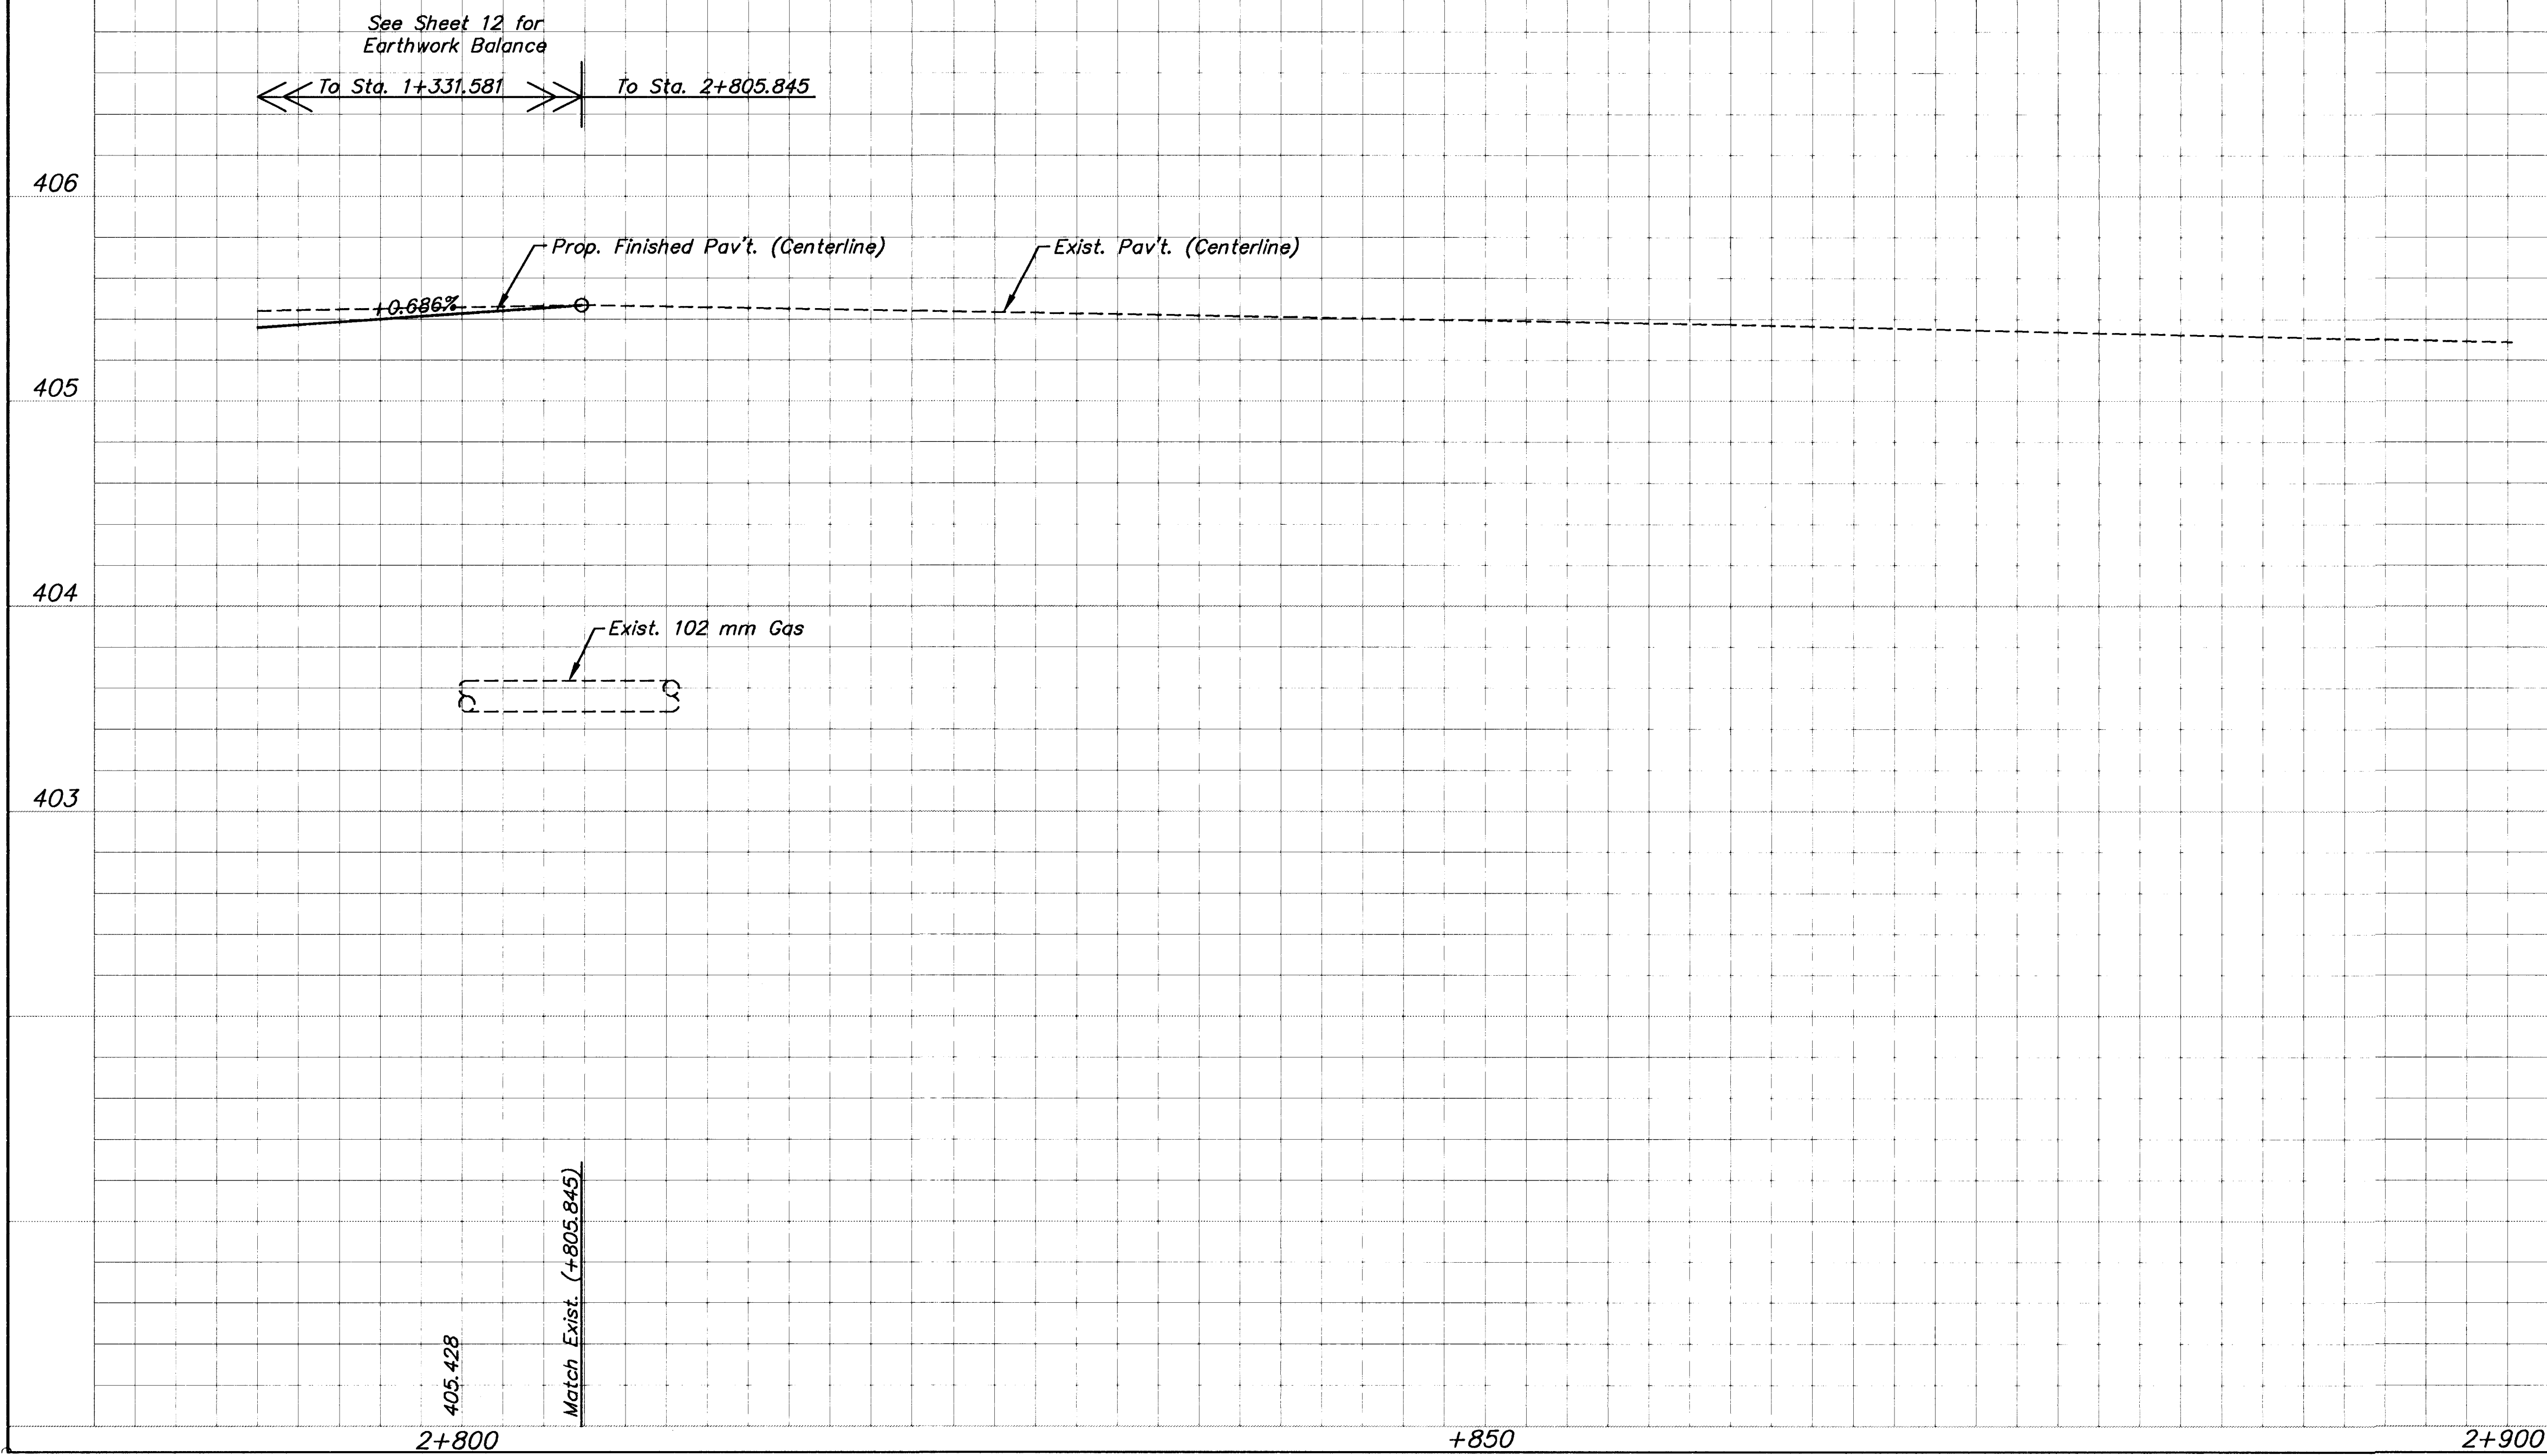

KANSAS DEPARTMENT OF TRANSPORTATION			
MERIDIAN AVE.			
STA. 2+790 TO STA. 2+930			
PROJ. NO. 87N-0116-01		SEDGWICK COUNTY	
MID-KANSAS ENGINEERING CONSULTANTS, INC.			
WICHITA, KANSAS			
DESIGNED BY:	GJA	CHECKED BY:	GJA
DRAWN BY:	WNJ	DATE: DEC. 1998	SHEET 26 OF 110