


WATER METER SUMMARY

BL Station	Lt./Rt.	Service (Long or Short)	Address	AS BUILT	BL Station	Lt./Rt.	Service (Long or Short)	Address	AS BUILT
22+99	Rt.	Long			28+85	Lt.	Short		
23+53	Rt.	Long			28+90	Rt.	Long		
23+91	Rt.	Long			29+16	Lt.	Short		
23+92	Lt.	Short			29+30	Rt.	Long		
23+93	Rt.	Long			29+53	Rt.	Long		
24+31	Lt.	Short			29+80	Lt.	Short		
24+34	Lt.	Short			30+19	Rt.	Long		
24+50	Rt.	Long			30+52	Lt.	Short		
24+67	Rt.	Long			30+90	Rt.	Long		
27+02	Rt.	Long			31+42	Rt.	Long		
27+61	Lt.	Short			31+43	Lt.	Short		
27+85	Rt.	Long			31+45	Lt.	Short		
28+05	Lt.	Short			32+52	Rt.	Long		
28+25	Rt.	Long			32+62	Rt.	Long		
28+85	Lt.	Short							
28+85	Lt.	Short							

Existing Pavement, Curb and Gutter to be Removed and Replaced as necessary for construction. No additional pay shall be made for this work, Subsidiary to other pay items.

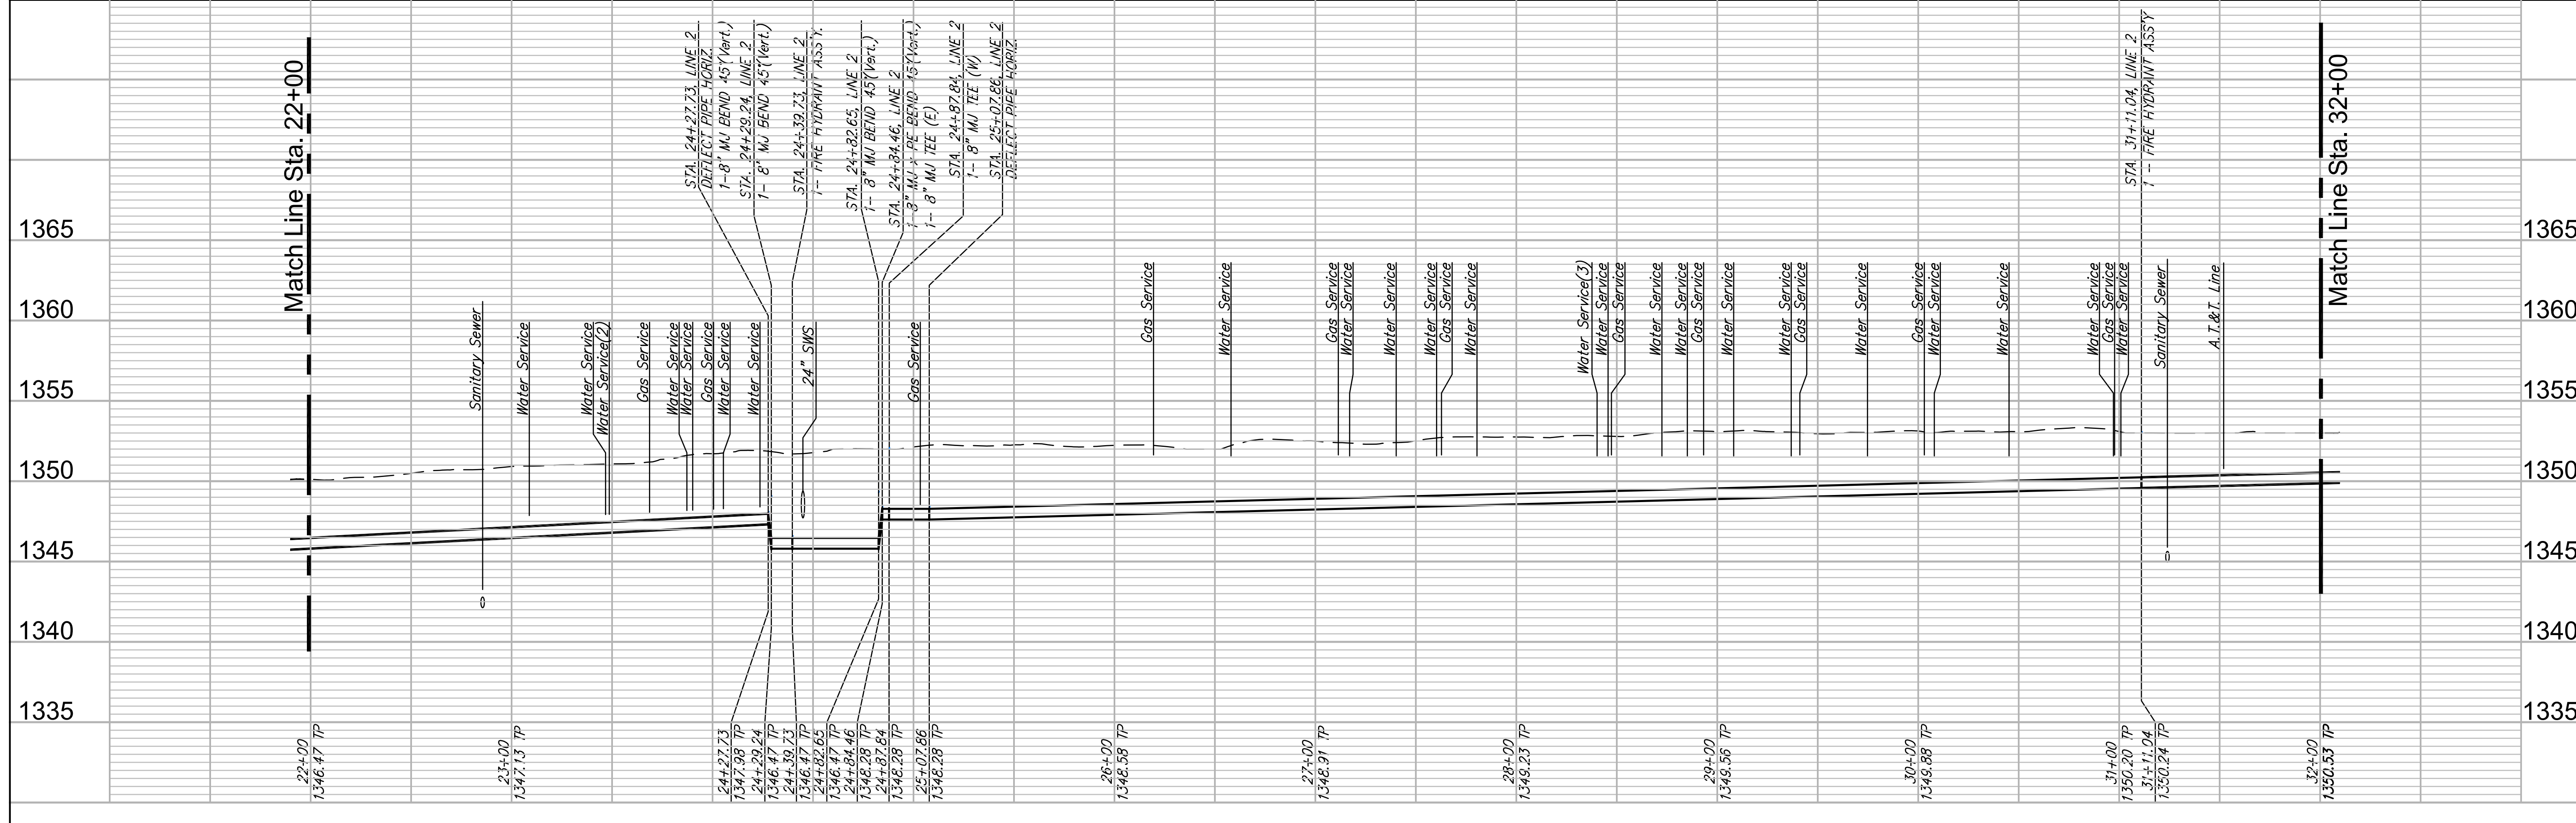

**WATER MAIN REPLACEMENT
GLENDALE - LINE 2**
Wichita, Kansas

PROJECT NUMBER 448-90611	REVISION 01/07/2015
DRAWING FILE P12a Engineering Base	DATE 09/29/2015
DESIGNER RA/EJG	DRAWN RA/DRS
CHECKER RA/DRS	DATE 09/29/2015

RB JOB: 448-90611
 SHEET: 10 OF 40