



FHWA REG. NO.	STATE	PROJECT NO.	YEAR	SHEET NO.	TOTAL SHEETS
7	KANSAS	87N-0116-01	1999	58	110



BY	DATE
REFERENCES NOTED	
REFERENCES CHECKED	

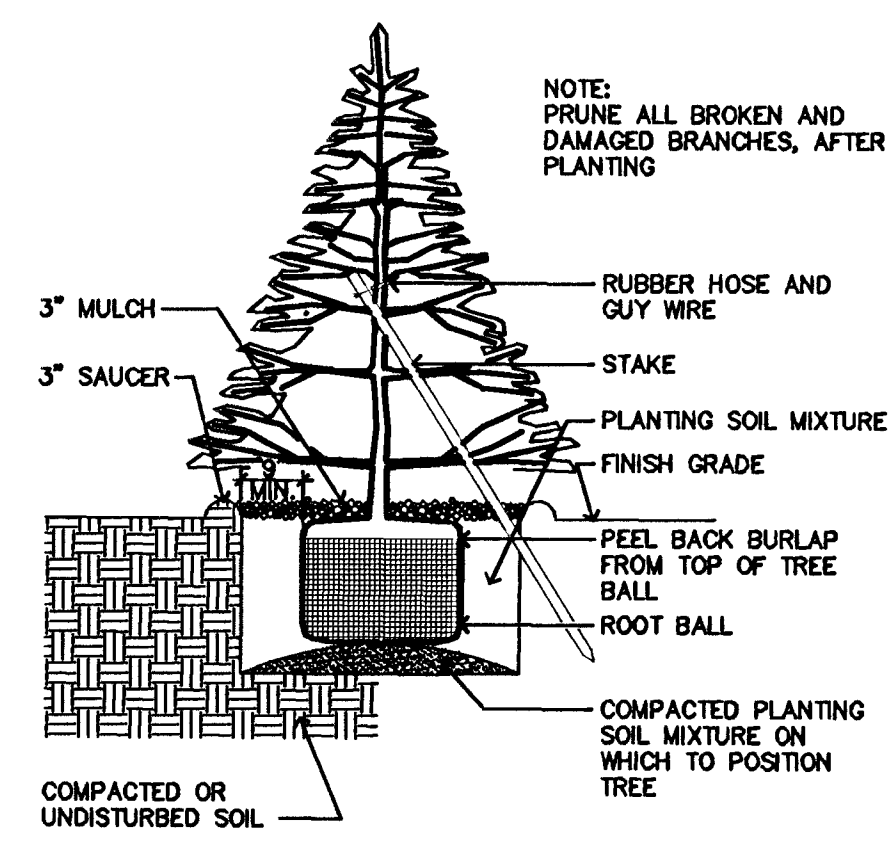

**1 EVERGREEN TREE PLANTING DETAIL**  
NOT TO SCALE

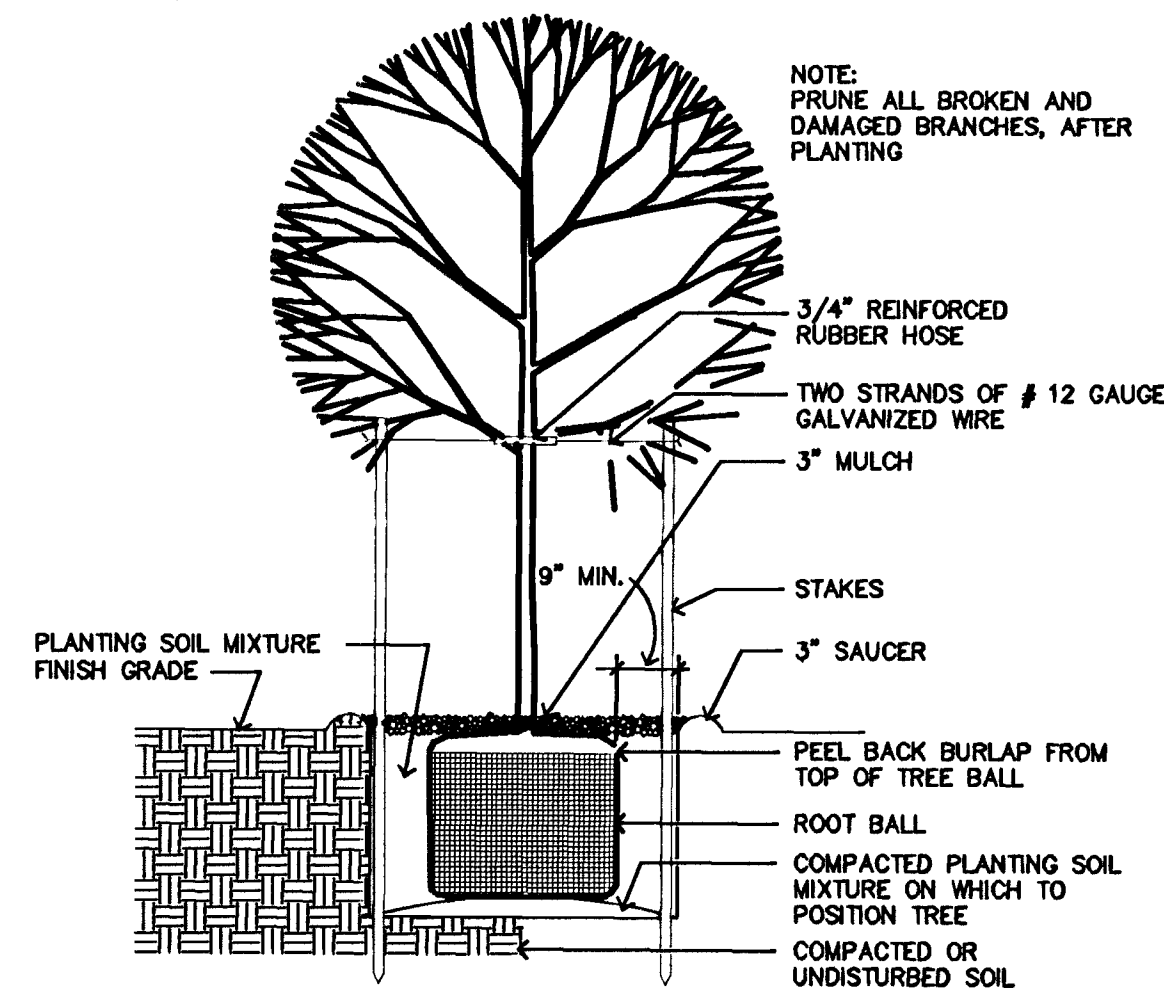

**2 DECIDUOUS TREE PLANTING DETAIL**  
NOT TO SCALE

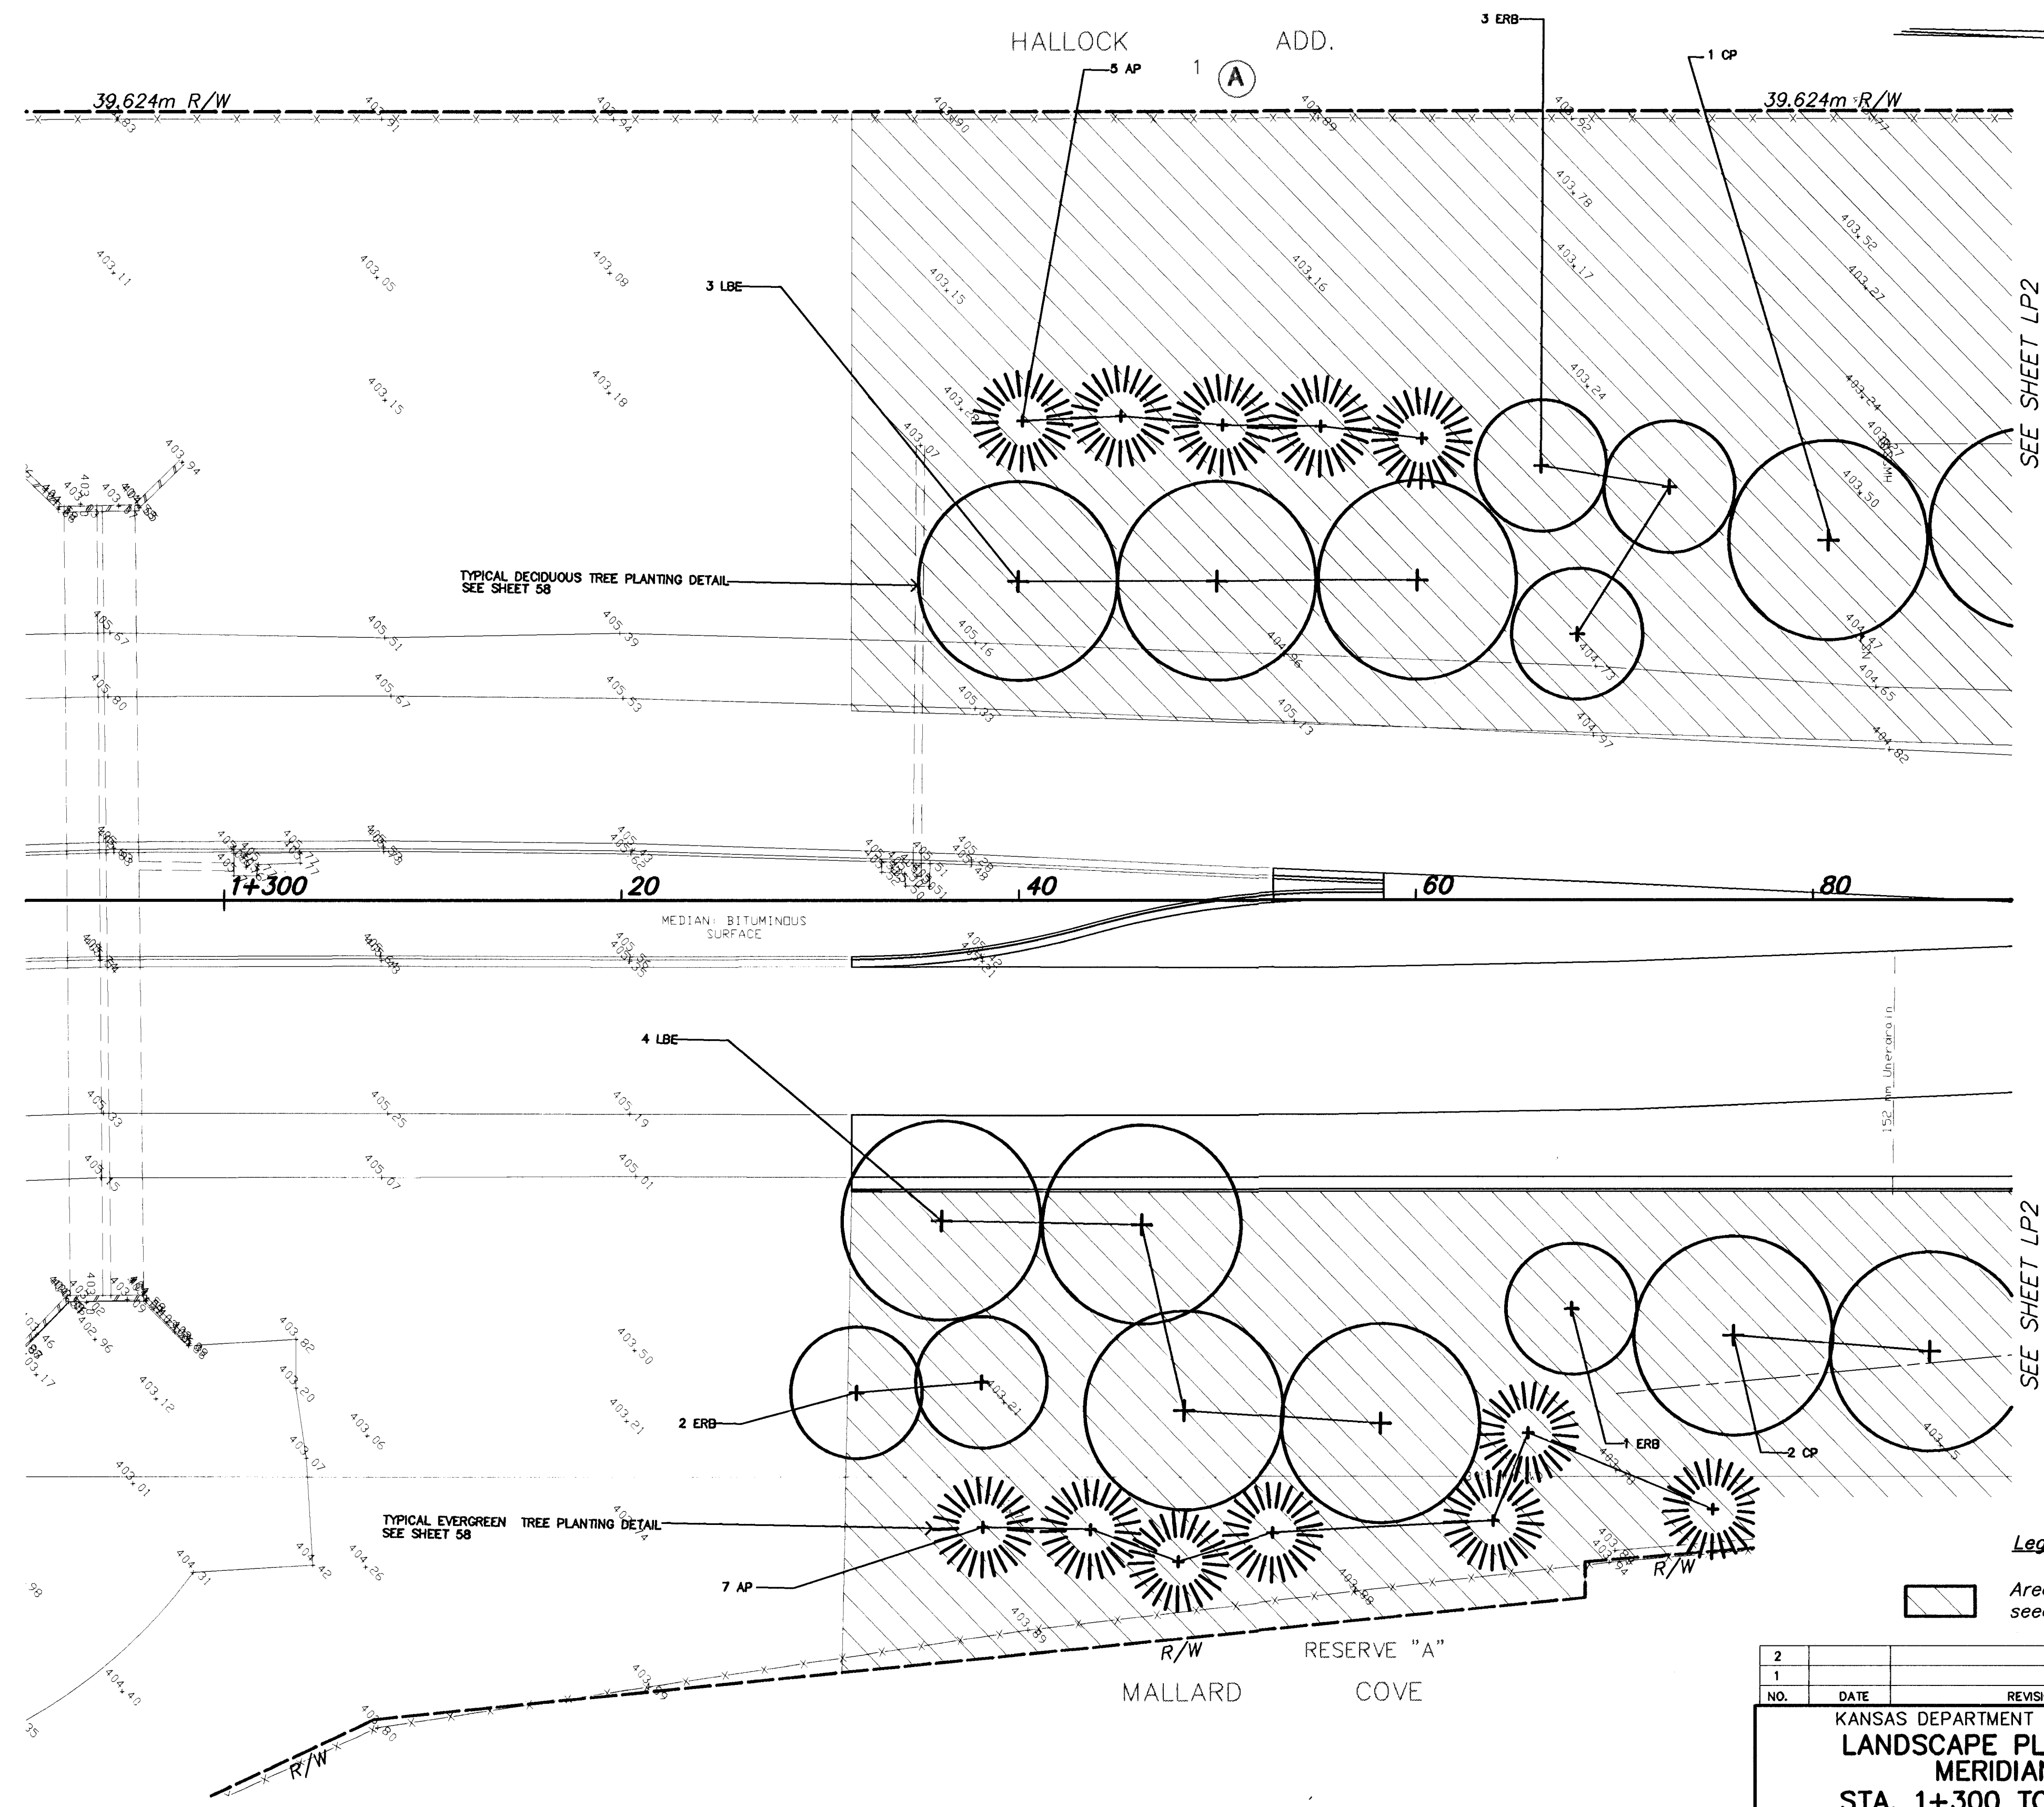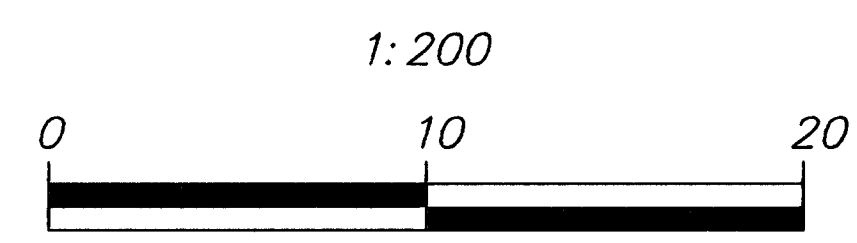

**Legend**  
Area designated for turf seeding



NO.	DATE	REVISIONS	BY	APP'D
2				
1				

KANSAS DEPARTMENT OF TRANSPORTATION  
**LANDSCAPE PLANTING PLAN**  
**MERIDIAN AVE.**  
STA. 1+300 TO STA. 1+390  
PROJ. NO. 87N-0116-01 SEDGWICK COUNTY  
**MID-KANSAS ENGINEERING CONSULTANTS, INC.**  
WICHITA, KANSAS

DESIGNED BY: SMH	CHECKED BY: TDM
DRAWN BY: SMH	DATE: DEC. 1998

SHEET 58 OF 110

K:\944\197043\LANDSCAP\944-LP1.DWG Wed Jan 06 16:04:18 1999