


WATER METER SUMMARY

BL Station	Lt./Rt.	Service (Long or Short)	Address	AS BUILT
33+13	Rt.	Long		
33+70	Rt.	Long		
34+27	Rt.	Long		
34+98	Rt.	Long		
35+39	Rt.	Long		
36+10	Lt.	Short		
36+36	Rt.	Long		
36+50	Rt.	Long		
36+57	Lt.	Short		
37+09	Rt.	Long		
37+19	Lt.	Short		
37+94	Rt.	Long		

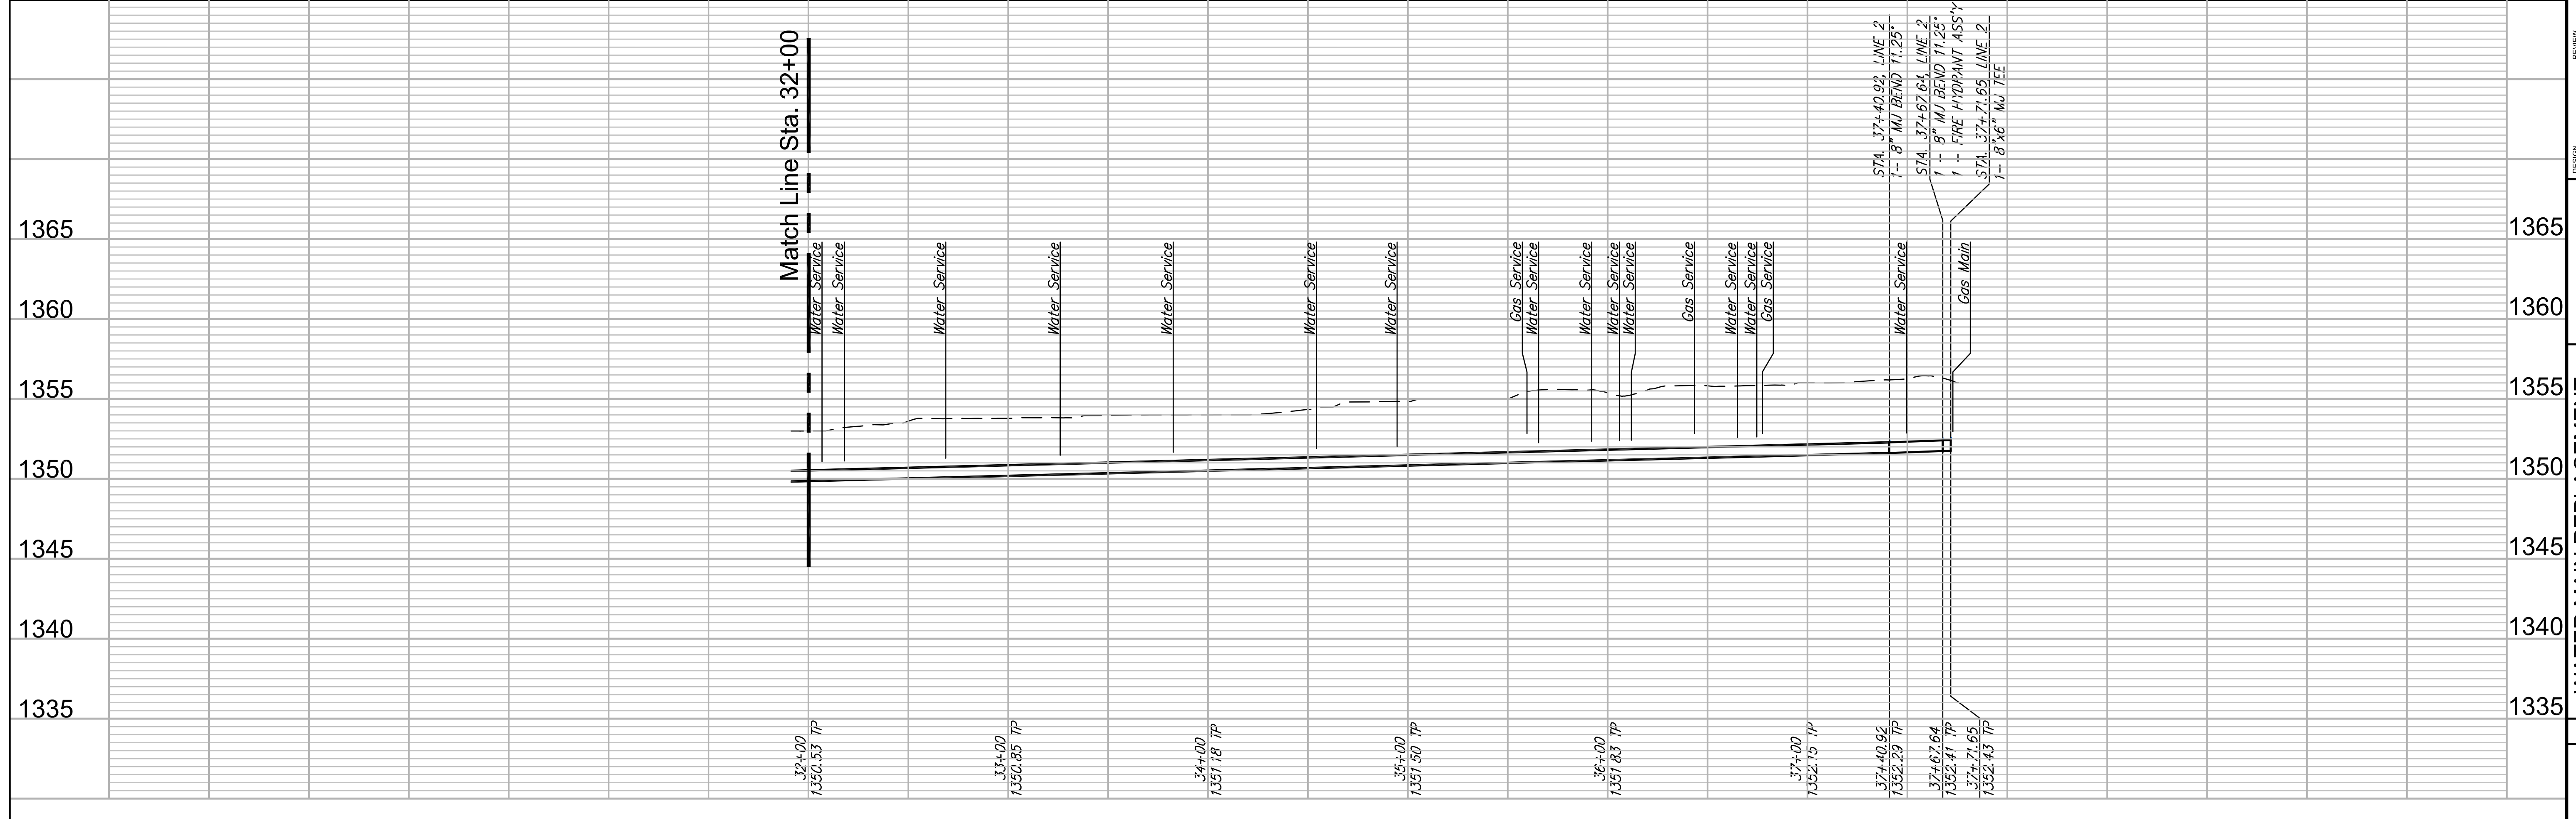

Existing Pavement, Curb and Gutter to be Removed and Replaced as necessary for construction. No additional pay shall be made for this work, *Subsidiary* to other pay items.



RUGGLES & BOHM

Professional Engineer

11631

9/15/15

KANSAS

PROFESSIONAL ENGINEER

**WATER MAIN REPLACEMENT
GLENDALE - LINE 2**
Wichita, Kansas

PROJECT NUMBER: 448-90611
DRAWING FILE: Plaza Engineering Base

REVISION: 01/07/2015
DATE: 09/29/2015

DESIGNER: RA/EJG
DRAWN: RA/DRS

RB JOB: 4227VV
SHEET: 11 OF 40