



**WATER METER SUMMARY**

BL Station	Lt./Rt.	Service (Long or Short)	Address	AS BUILT	BL Station	Lt./Rt.	Service (Long or Short)	Address	AS BUILT
7+14	Lt.	Short			11+82	Rt.	Long		
7+43	Rt.	Long			12+32	Rt.	Long		
7+49	Rt.	Long			12+41	Lt.	Short		
7+58	Lt.	Short			14+50	Lt.	Short		
7+98	Rt.	Long			14+63	Rt.	Long		
8+38	Lt.	Short			14+63	Lt.	Short		
8+53	Rt.	Long			14+98	Rt.	Long		
9+39	Lt.	Short			15+03	Lt.	Short		
9+44	Rt.	Long			15+50	Rt.	Long		
9+46	Rt.	Long			15+63	Lt.	Short		
9+59	Lt.	Short			16+31	Lt.	Short		
10+20	Lt.	Short			16+43	Rt.	Long		
10+32	Rt.	Long			16+83	Lt.	Short		
11+30	Lt.	Short			17+03	Rt.	Long		
11+36	Rt.	Long			17+45	Lt.	Short		
11+80	Rt.	Long			17+67	Rt.	Long		

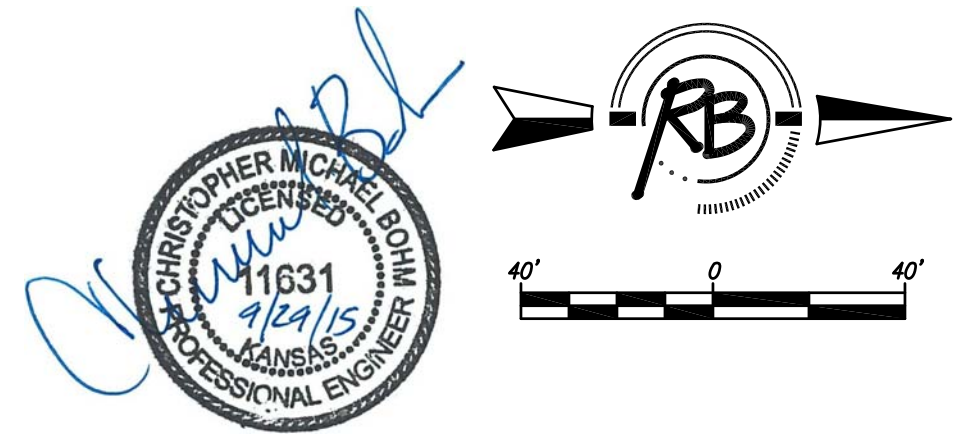

Existing Pavement, Curb and Gutter to be Removed and Replaced as necessary for construction. No additional pay shall be made for this work, Subsidiary to other pay items.

See Sht. 27 For Line 9 and Cross Information.

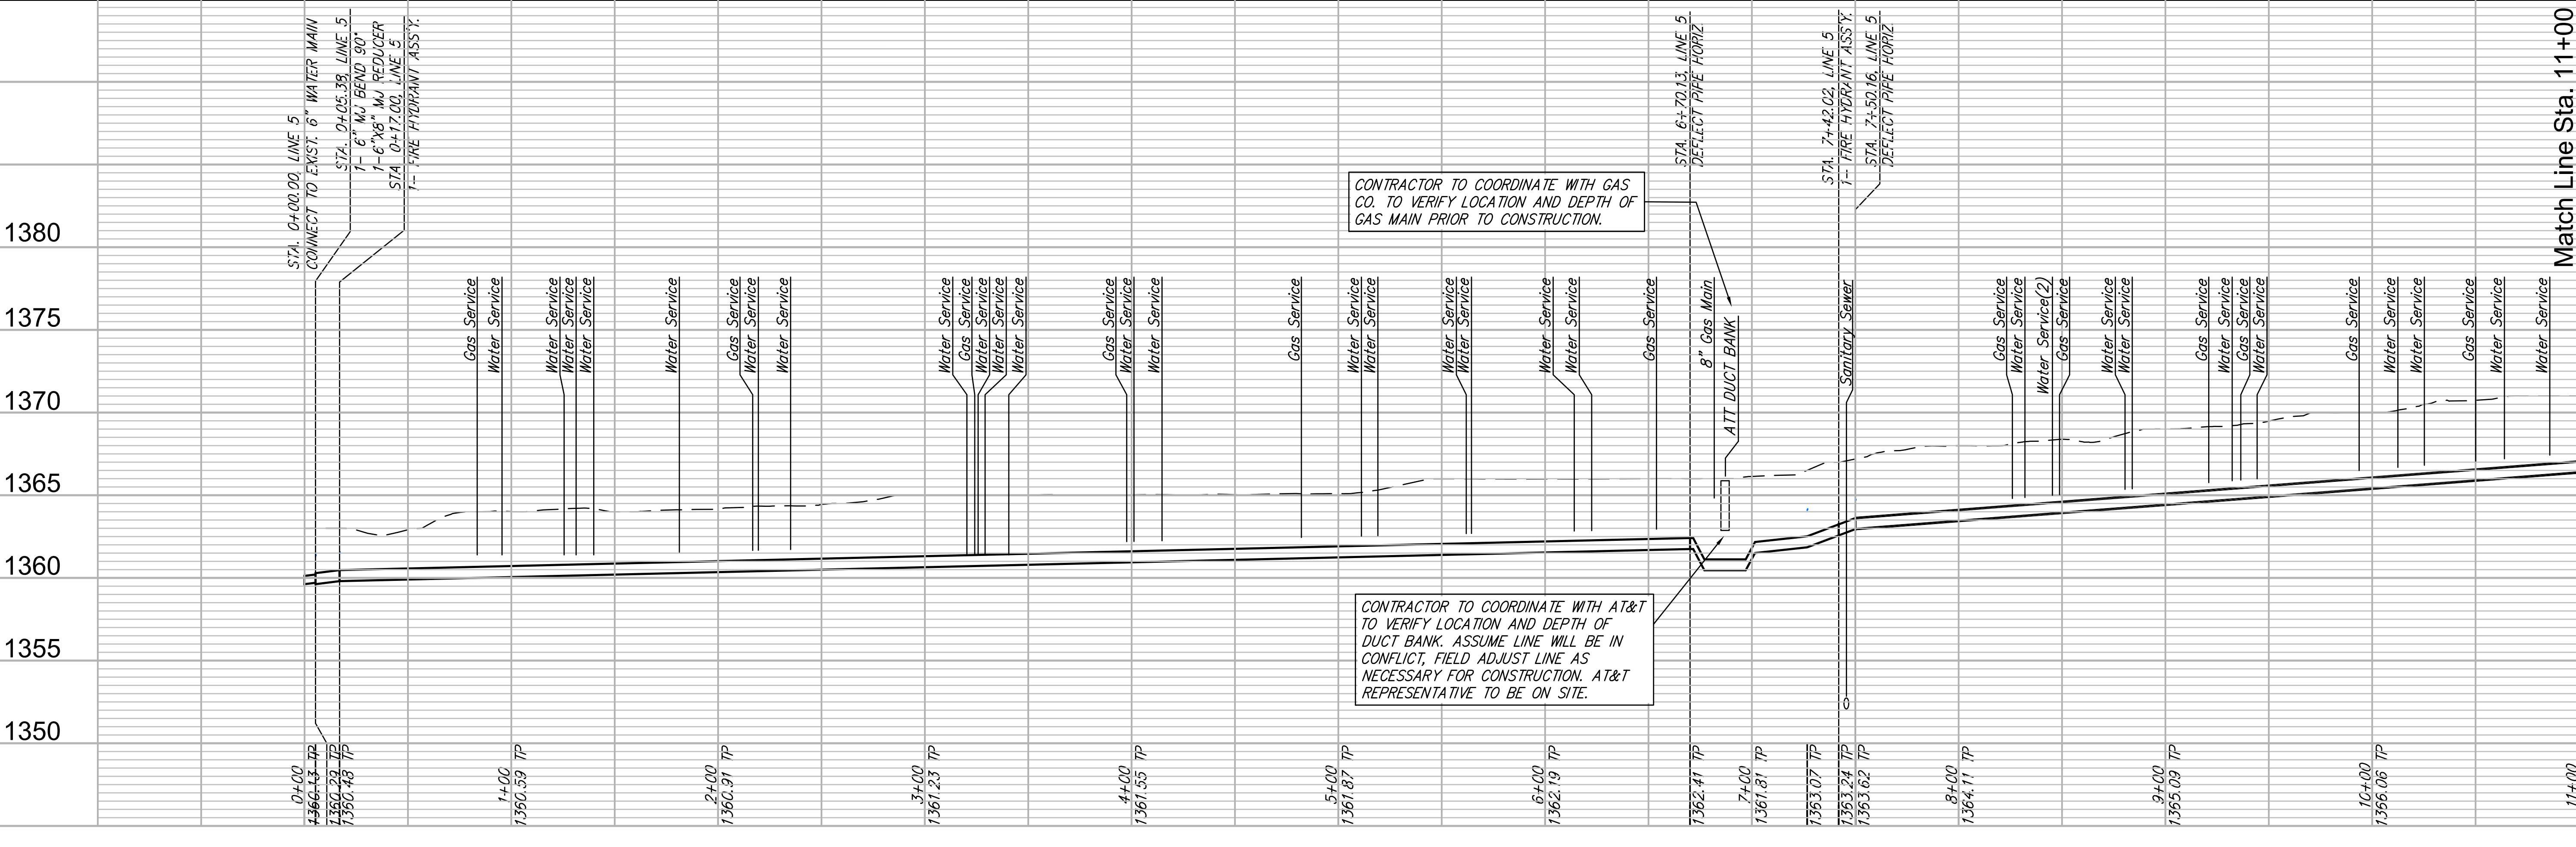

**WATER MAIN REPLACEMENT  
OLD MANOR - LINE 5**  
Wichita, Kansas

PROJECT NUMBER: 448-90611  
DRAWING FILE: Plaza Engineering Base

REVISION: 01/07/2015  
DATE: 09/29/2015

DESIGNER: RA/EJG  
DRAWN: RA/DRS

REG. JOB: 4227V  
SHEET: 16 OF 40