



Match Line Sta. 11+00

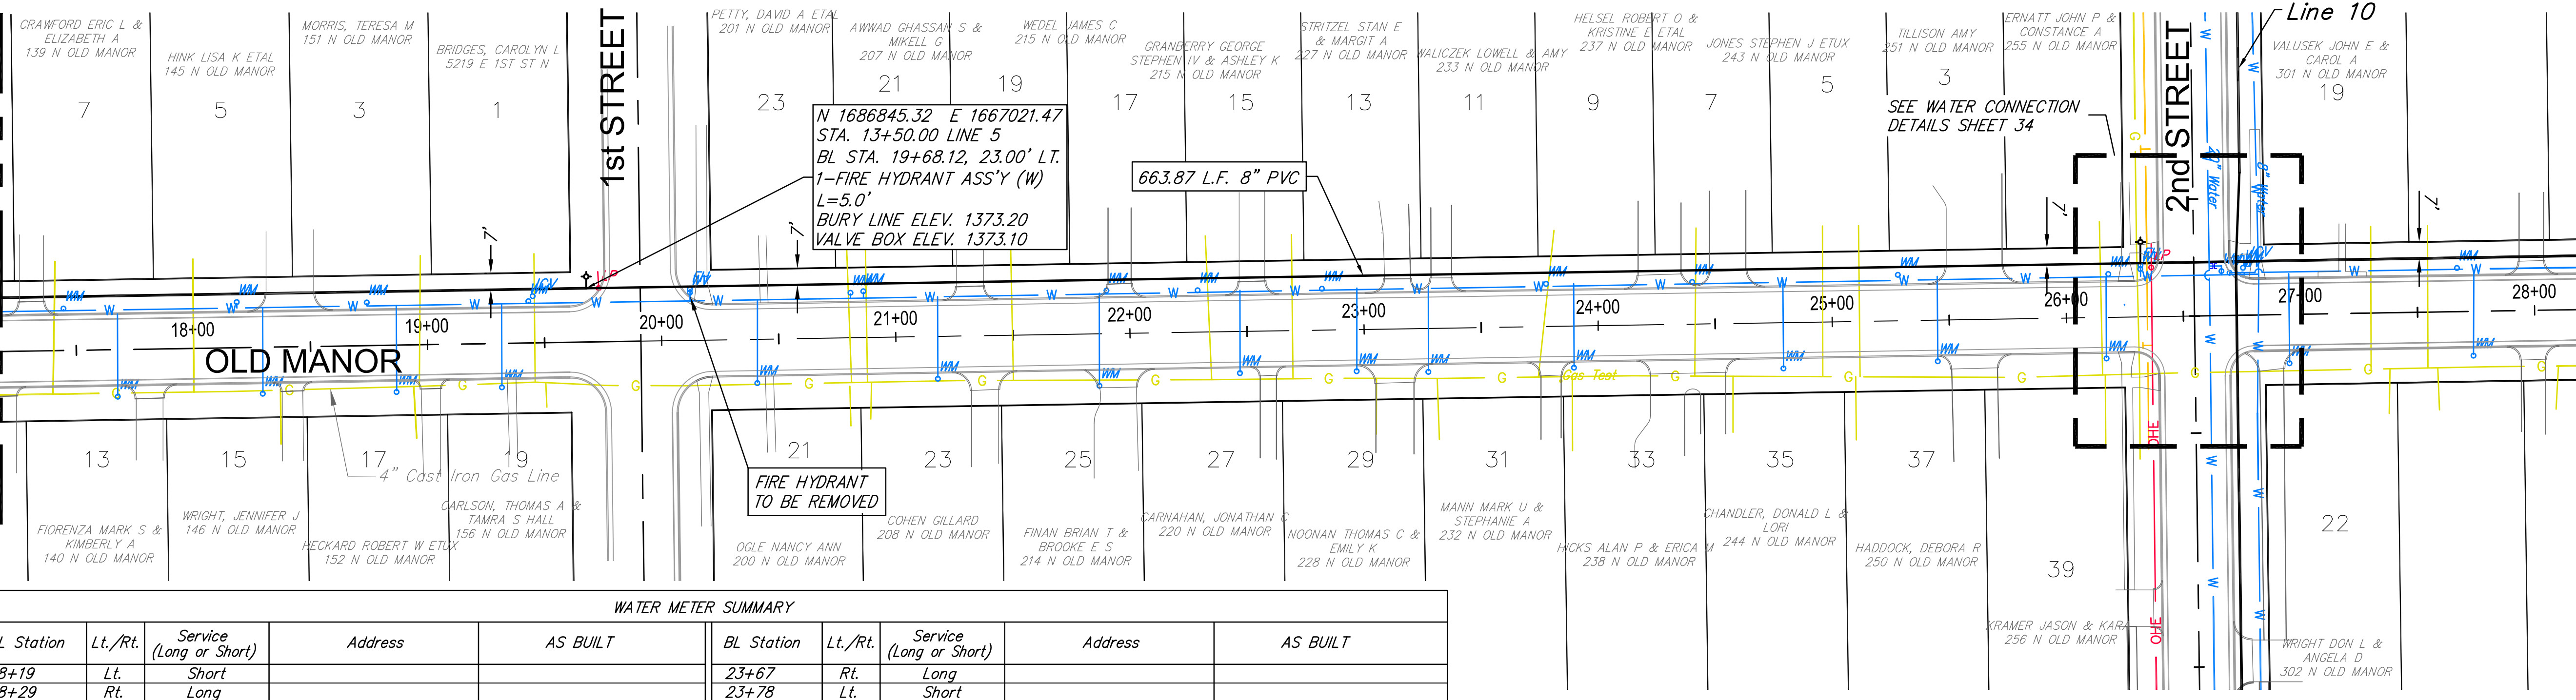


Match Line Sta. 22+00

WATER METER SUMMARY

| BL Station | Lt./Rt. | Service (Long or Short) | Address | AS BUILT | BL Station | Lt./Rt. | Service (Long or Short) | Address | AS BUILT |
|------------|---------|-------------------------|---------|----------|------------|---------|-------------------------|---------|----------|
| 18+19 | Lt. | Short | | | 23+67 | Rt. | Long | | |
| 18+29 | Rt. | Long | | | 23+78 | Lt. | Short | | |
| 18+75 | Lt. | Short | | | 23+89 | Rt. | Long | | |
| 18+86 | Rt. | Long | | | 24+40 | Lt. | Short | | |
| 19+32 | Rt. | Long | | | 24+79 | Rt. | Long | | |
| 19+43 | Lt. | Short | | | 25+28 | Lt. | Short | | |
| 20+40 | Rt. | Long | | | 25+44 | Rt. | Long | | |
| 20+80 | Lt. | Short | | | 26+17 | Rt. | Long | | |
| 20+86 | Lt. | Short | | | 26+18 | Lt. | Short | | |
| 21+18 | Rt. | Long | | | 26+75 | Lt. | Short | | |
| 21+86 | Rt. | Long | | | 26+95 | Rt. | Long | | |
| 21+90 | Lt. | Short | | | 27+67 | Lt. | Short | | |
| 22+29 | Lt. | Short | | | 27+74 | Rt. | Long | | |
| 22+47 | Rt. | Long | | | 28+47 | Rt. | Long | | |
| 22+82 | Lt. | Short | | | 28+63 | Lt. | Short | | |
| 22+96 | Rt. | Long | | | | | | | |

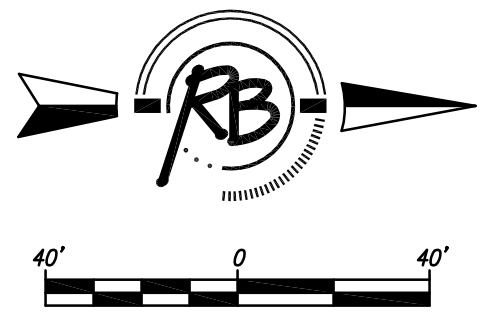

Existing Pavement, Curb and Gutter to be Removed and Replaced as necessary for construction. No additional pay shall be made for this work, Subsidiary to other pay items.

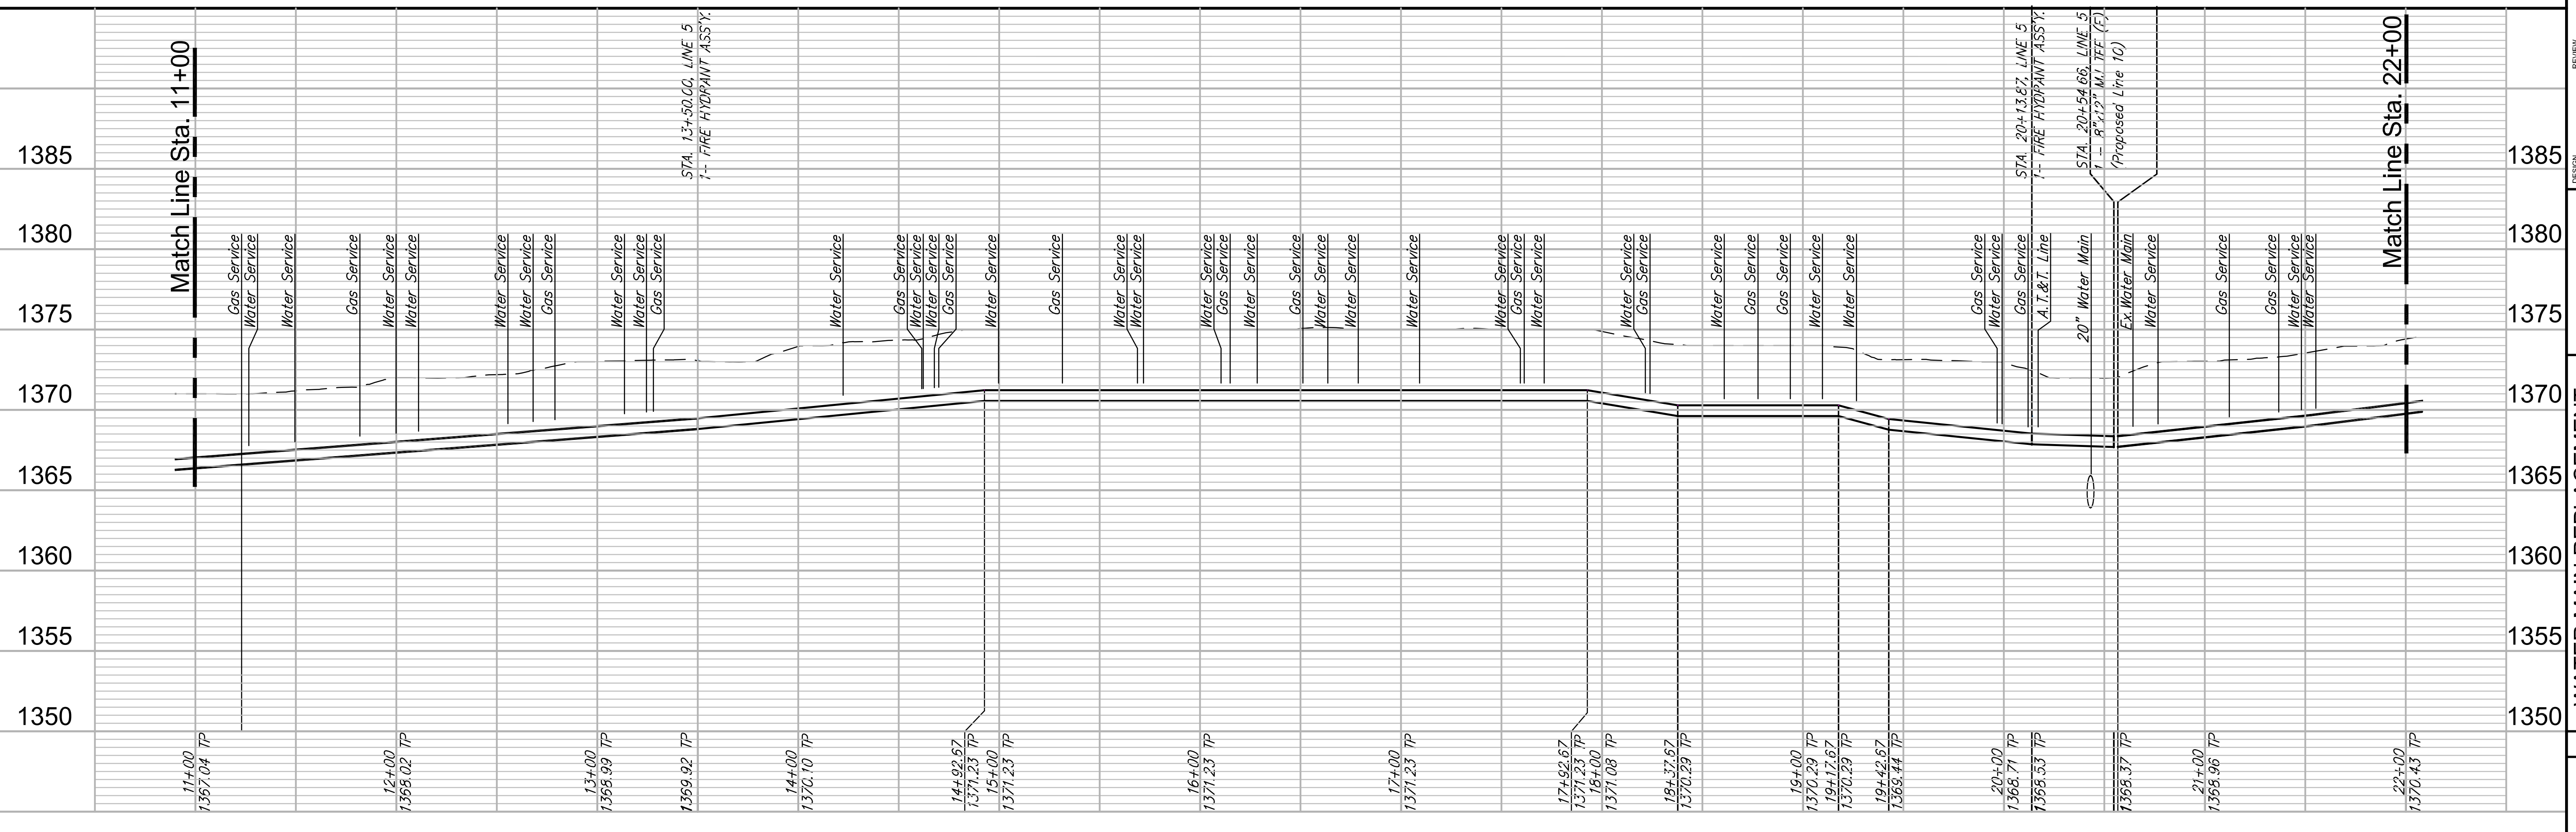

**WATER MAIN REPLACEMENT
OLD MANOR - LINE 5**
Wichita, Kansas

| | |
|--|------------------------|
| PROJECT NUMBER 448-90611 | REVISION 01/07/2015 |
| DRAWING FILE Plaza Engineering Base | DATE 09/29/2015 |
| PROJECT NUMBER 448-90611 | REVISION 01/07/2015 |
| DRAWING FILE Plaza Engineering Base | DATE 09/29/2015 |

RB JOB
422TVV
SHEET
17
OF
40