

WATER METER SUMMARY				
BL Station	Lt./Rt.	Service (Long or Short)	Address	AS BUILT
28+98	Rt.	Long		
29+12	Lt.	Short		
29+27	Rt.	Long		
29+75	Lt.	Short		
29+94	Lt.	Short		
30+28	Rt.	Long		
30+68	Lt.	Short		
30+75	Rt.	Long		
31+33	Rt.	Long		
31+45	Lt.	Short		
31+73	Rt.	Long		
32+48	Lt.	Short		
32+84	Rt.	Long		

N 1688174.72 E 1666999.54
 STA. 26+79.58 LINE 5
 BL STA. 32+97.72, 23.03' LT.
 1-FIRE HYDRANT ASS'Y (W)
 L=5.0'
 BURY LINE ELEV. 1375.50
 VALVE BOX ELEV. 1375.35


CUT & CAP CONNECTION OF 2" WATER MAIN.
 2 - 1" CORPS
 1.5' NNCL 3rd STREET TO KILL
 VALVE #02648 ON OLD MANOR AT 3rd STREET

N 1688212.05 E 1666998.94
 STA. 27+16.92 LINE 5
 BL STA. 33+35.05, 23.00' LT.
 *1-8"X8" TAPPING SLEEVE
 *1-8" TAPPING VALVE
 *1-6" VALVE BOX
 VALVE BOX ELEV. MATCH
 *FURNISHED AND INSTALLED BY
 DEPT. OF WATER AND SEWER.
 END DIRECTIONAL DRILL



Existing Pavement, Curb and Gutter to be Removed and Replaced as necessary for construction. No additional pay shall be made for this work, Subsidiary to other pay items.

Station	Notes	Station
1385		1385
1380		1380
1375		1375
1370		1370
1365		1365
1360		1360
1355		1355
1350		1350

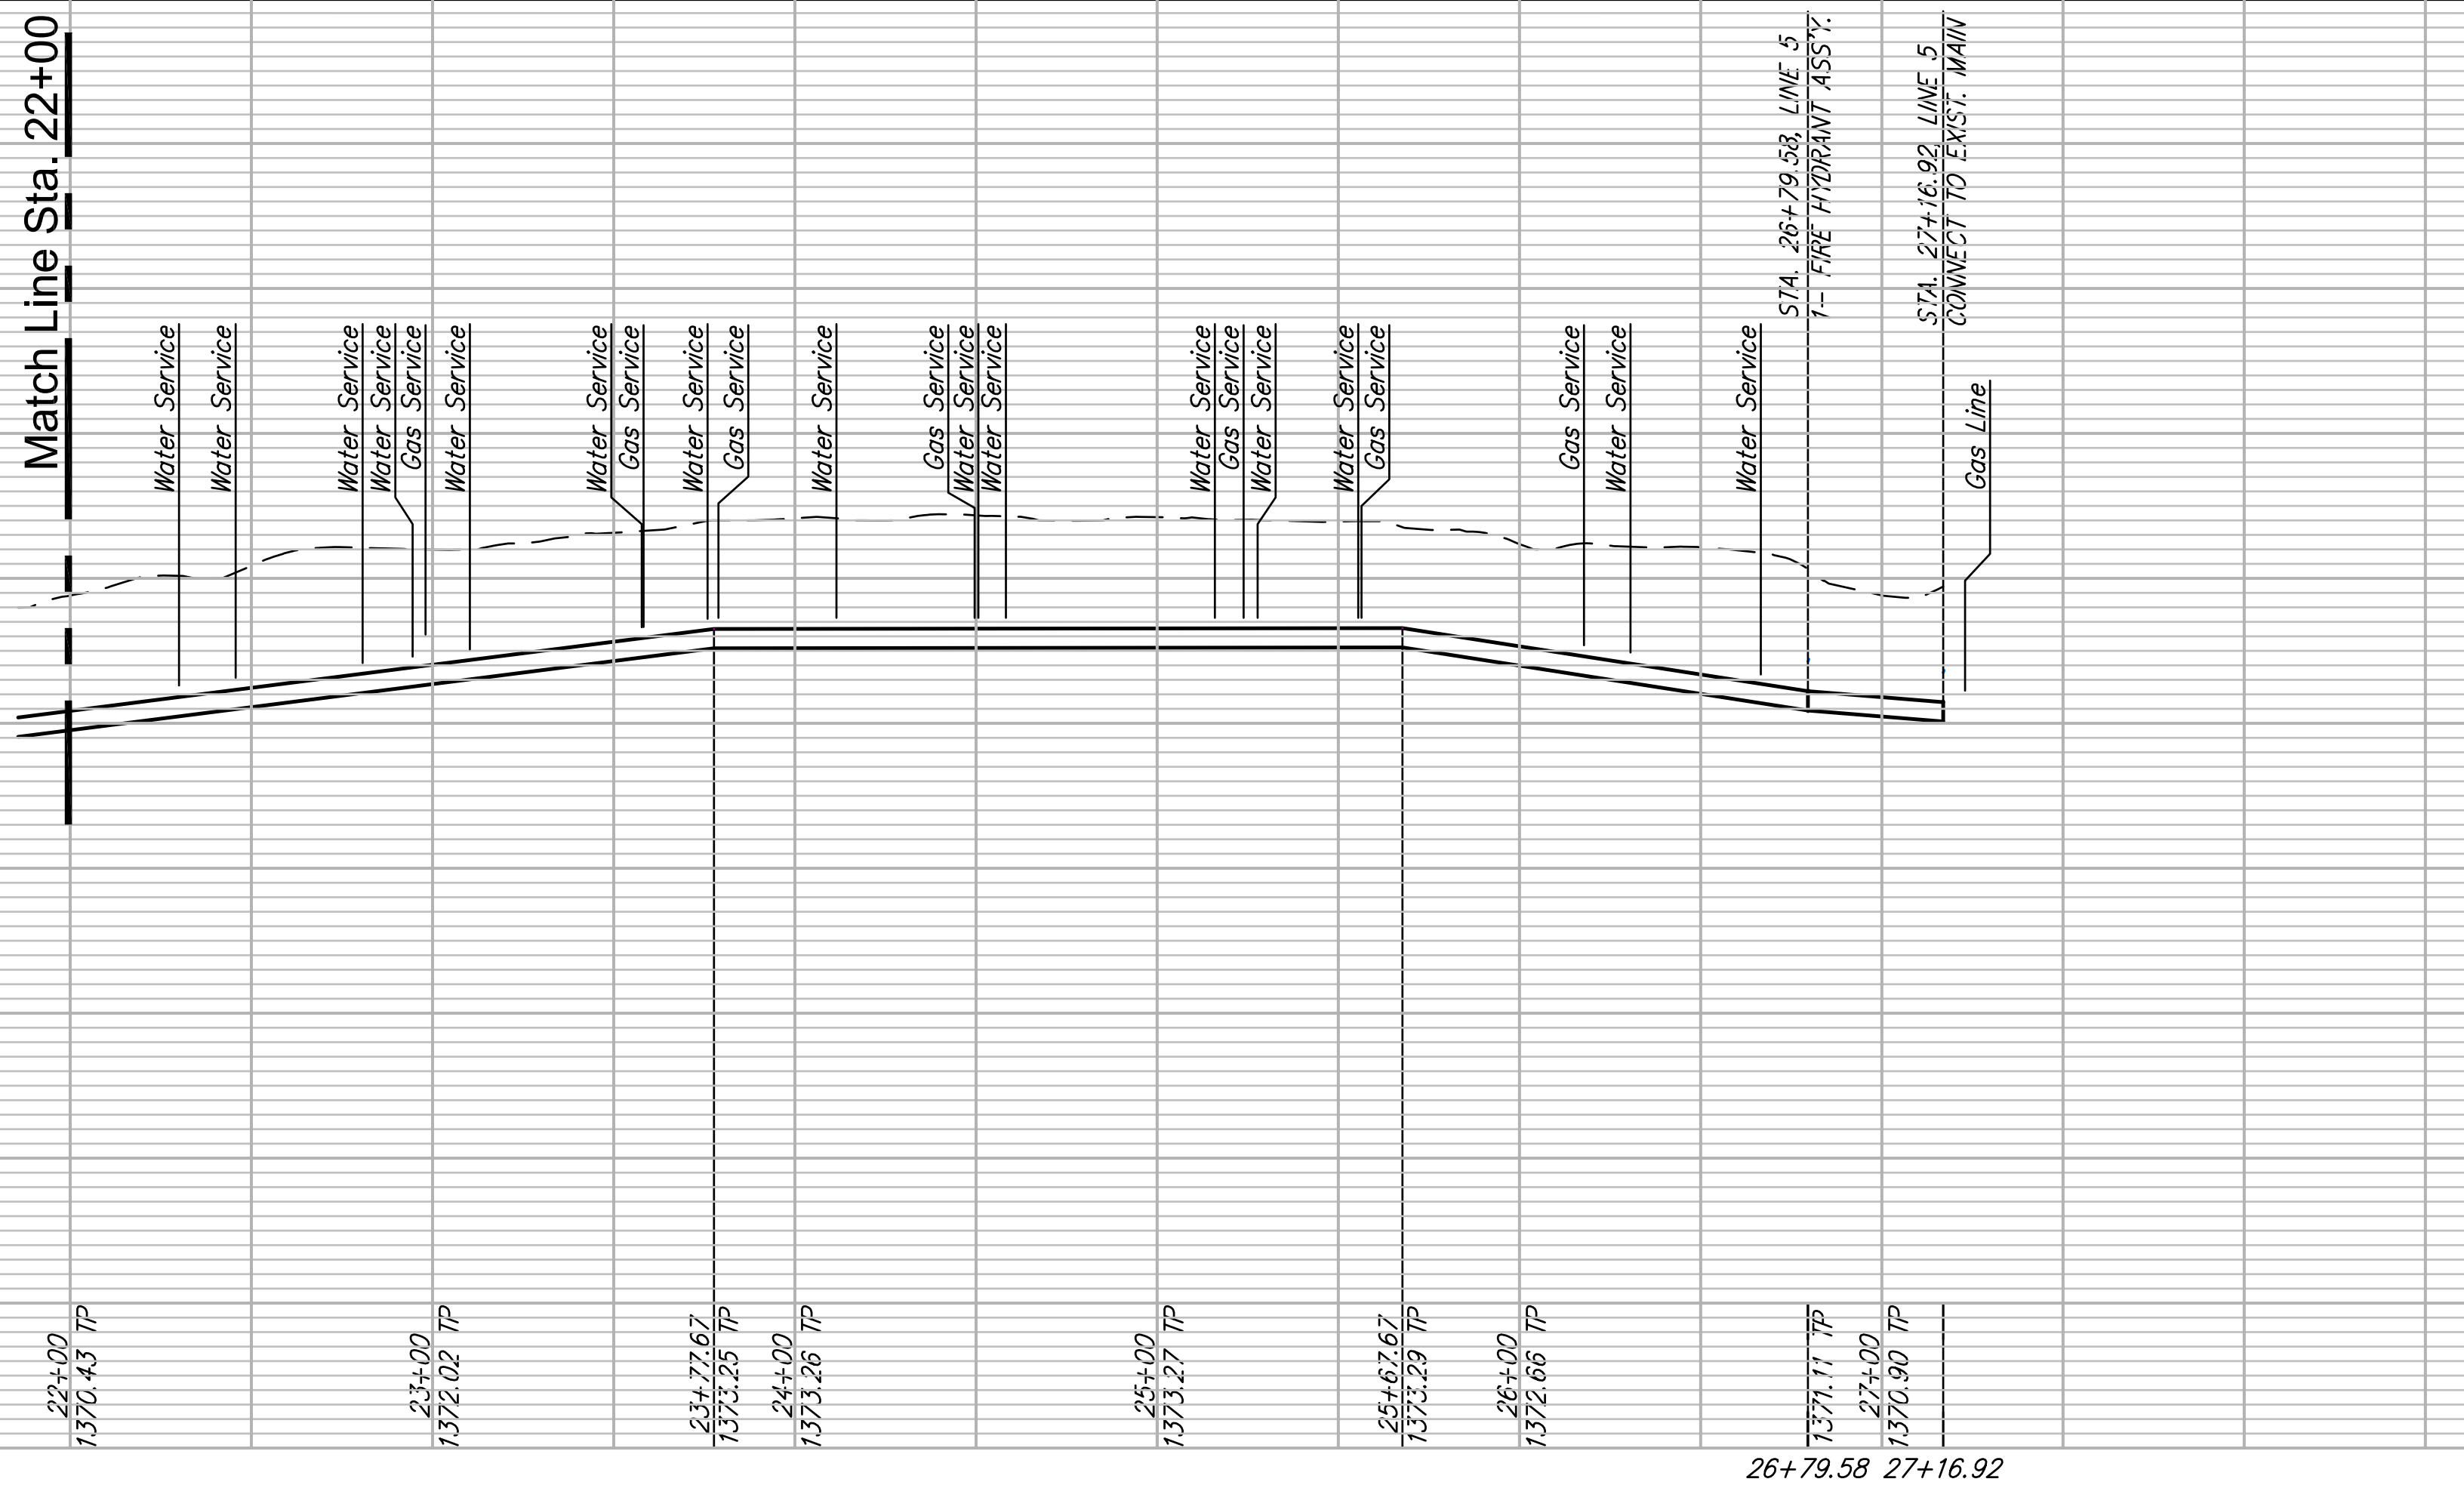

**WATER MAIN REPLACEMENT
 OLD MANOR - LINE 5**
 Wichita, Kansas

PROJECT NUMBER: 448-90611
 DRAWING FILE: P12a15
 P12a Engineering Base

REVIEW: 01/07/2015
 DATE: 09/29/2015

DESIGNER: RA/EJG
 DRAWN: RA/DRS

RB JOB: 4227VV
 SHEET: 18 OF 40

26+79.58 27+16.92