


WATER METER SUMMARY

BL Station	Lt./Rt.	Service (Long or Short)	Address	AS BUILT	BL Station	Lt./Rt.	Service (Long or Short)	Address	AS BUILT
0+96	Lt.	Short			5+41	Lt.	Short		
1+19	Rt.	Long			6+02	Lt.	Short		
1+24	Lt.	Short			6+20	Rt.	Long		
1+74	Rt.	Long			7+04	Lt.	Short		
1+83	Lt.	Short			7+14	Rt.	Long		
2+34	Lt.	Short			7+78	Rt.	Long		
2+71	Rt.	Long			8+25	Rt.	Long		
2+86	Lt.	Short			8+38	Lt.	Short		
3+01	Rt.	Long			9+08	Rt.	Long		
3+44	Lt.	Short			9+18	Lt.	Short		
3+59	Rt.	Long			9+47	Rt.	Long		
4+68	Lt.	Short			9+81	Lt.	Short		
4+80	Lt.	Short			10+00	Rt.	Long		
4+81	Rt.	Long			10+46	Lt.	Short		
5+30	Rt.	Long							

Existing Pavement, Curb and Gutter to be Removed and Replaced as necessary for construction. No additional pay shall be made for this work, *Subsidiary* to other pay items.

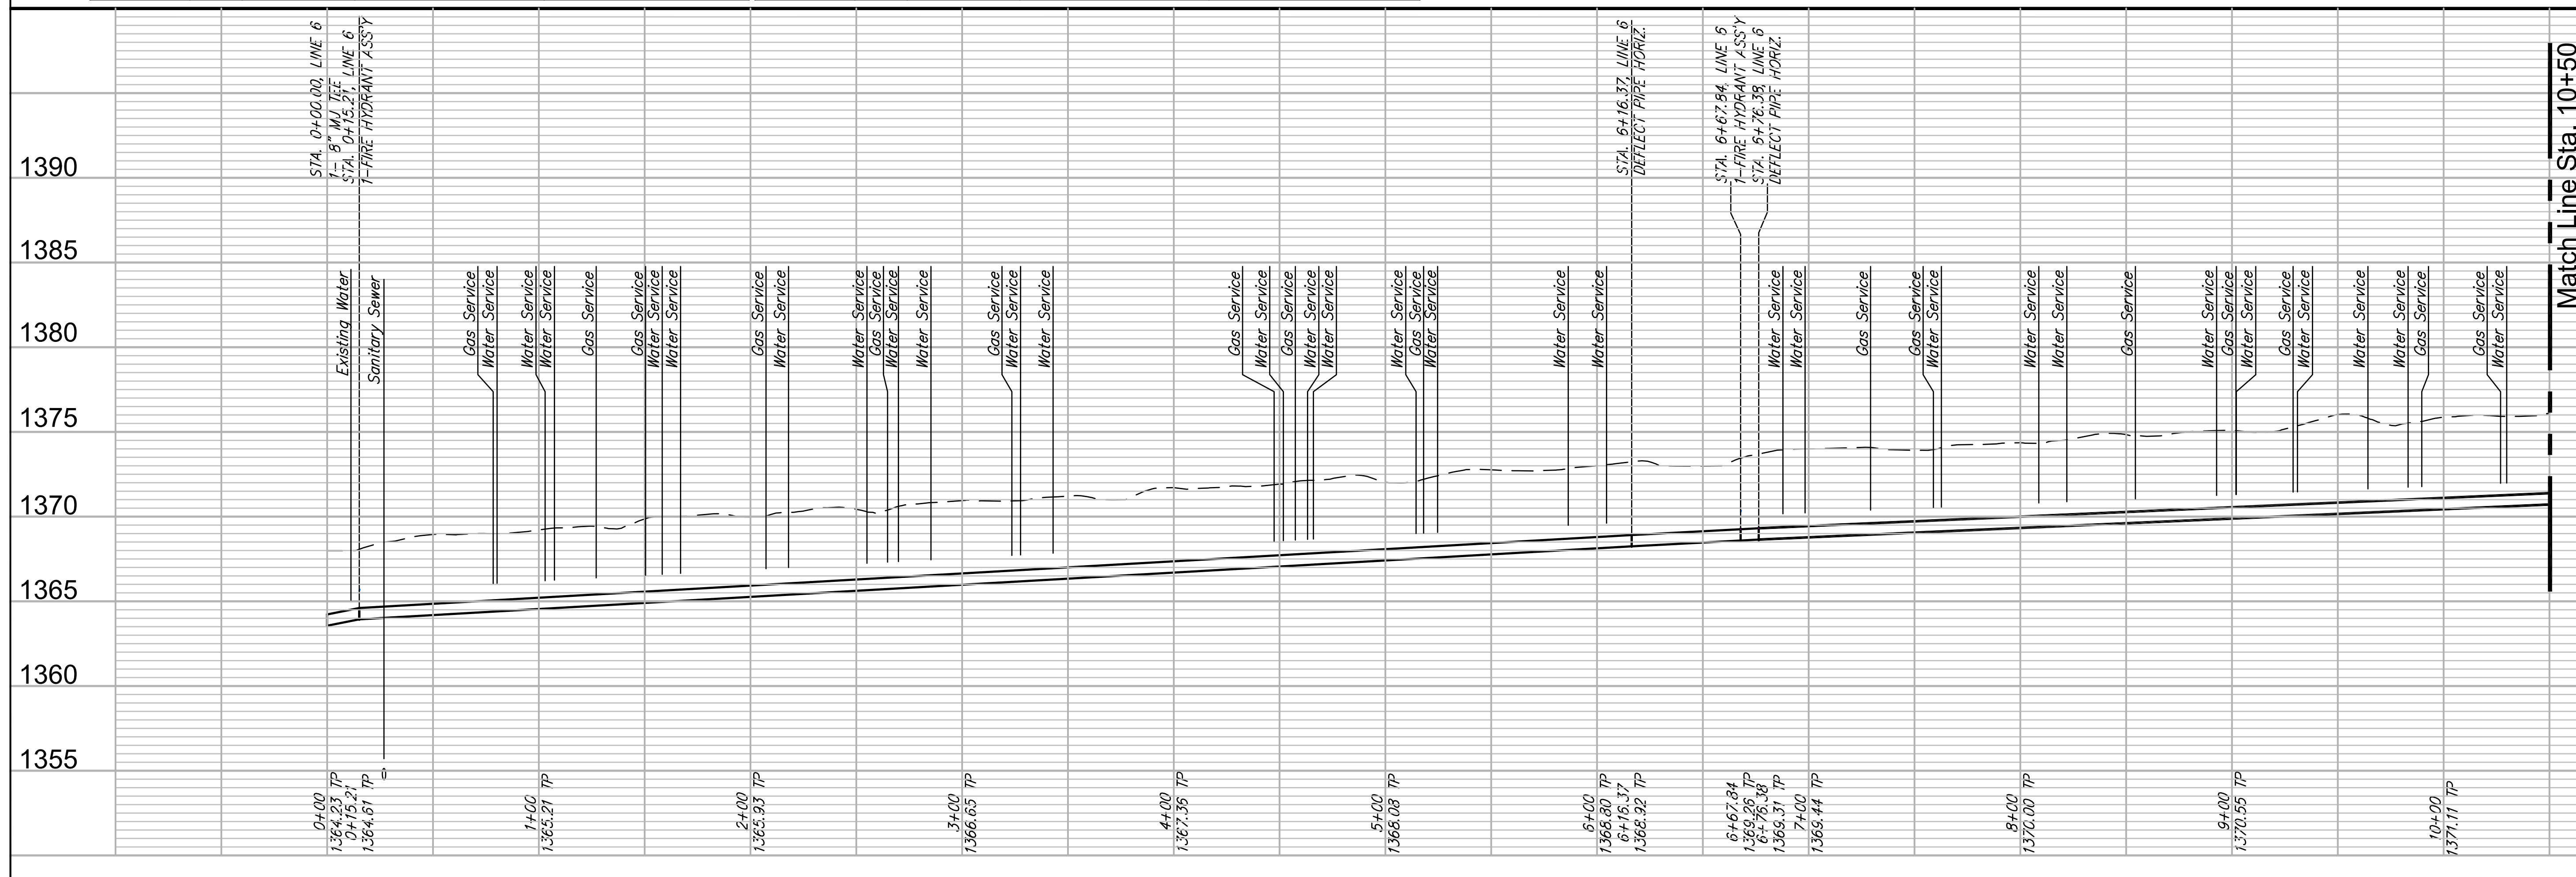

**WATER MAIN REPLACEMENT
PARKWOOD - LINE 6**
Wichita, Kansas

PROJECT NUMBER: 448-90611
DRAWING FILE: Plaza Engineering Base

REVISION: 01/07/2015
DATE: 09/29/2015

DESIGNER: RA/EUG
DRAWN: RA/DRS

RB JOB: 4227VV
SHEET: 19 OF 40