


FHWA REG NO.	STATE	PROJECT NO.	YEAR	SHEET NO	TOTAL SHEETS
07	KANSAS	87N-0116-01	1999	59	110

DATE	BY	REFERENCES NOTED	REFERENCES CHECKED

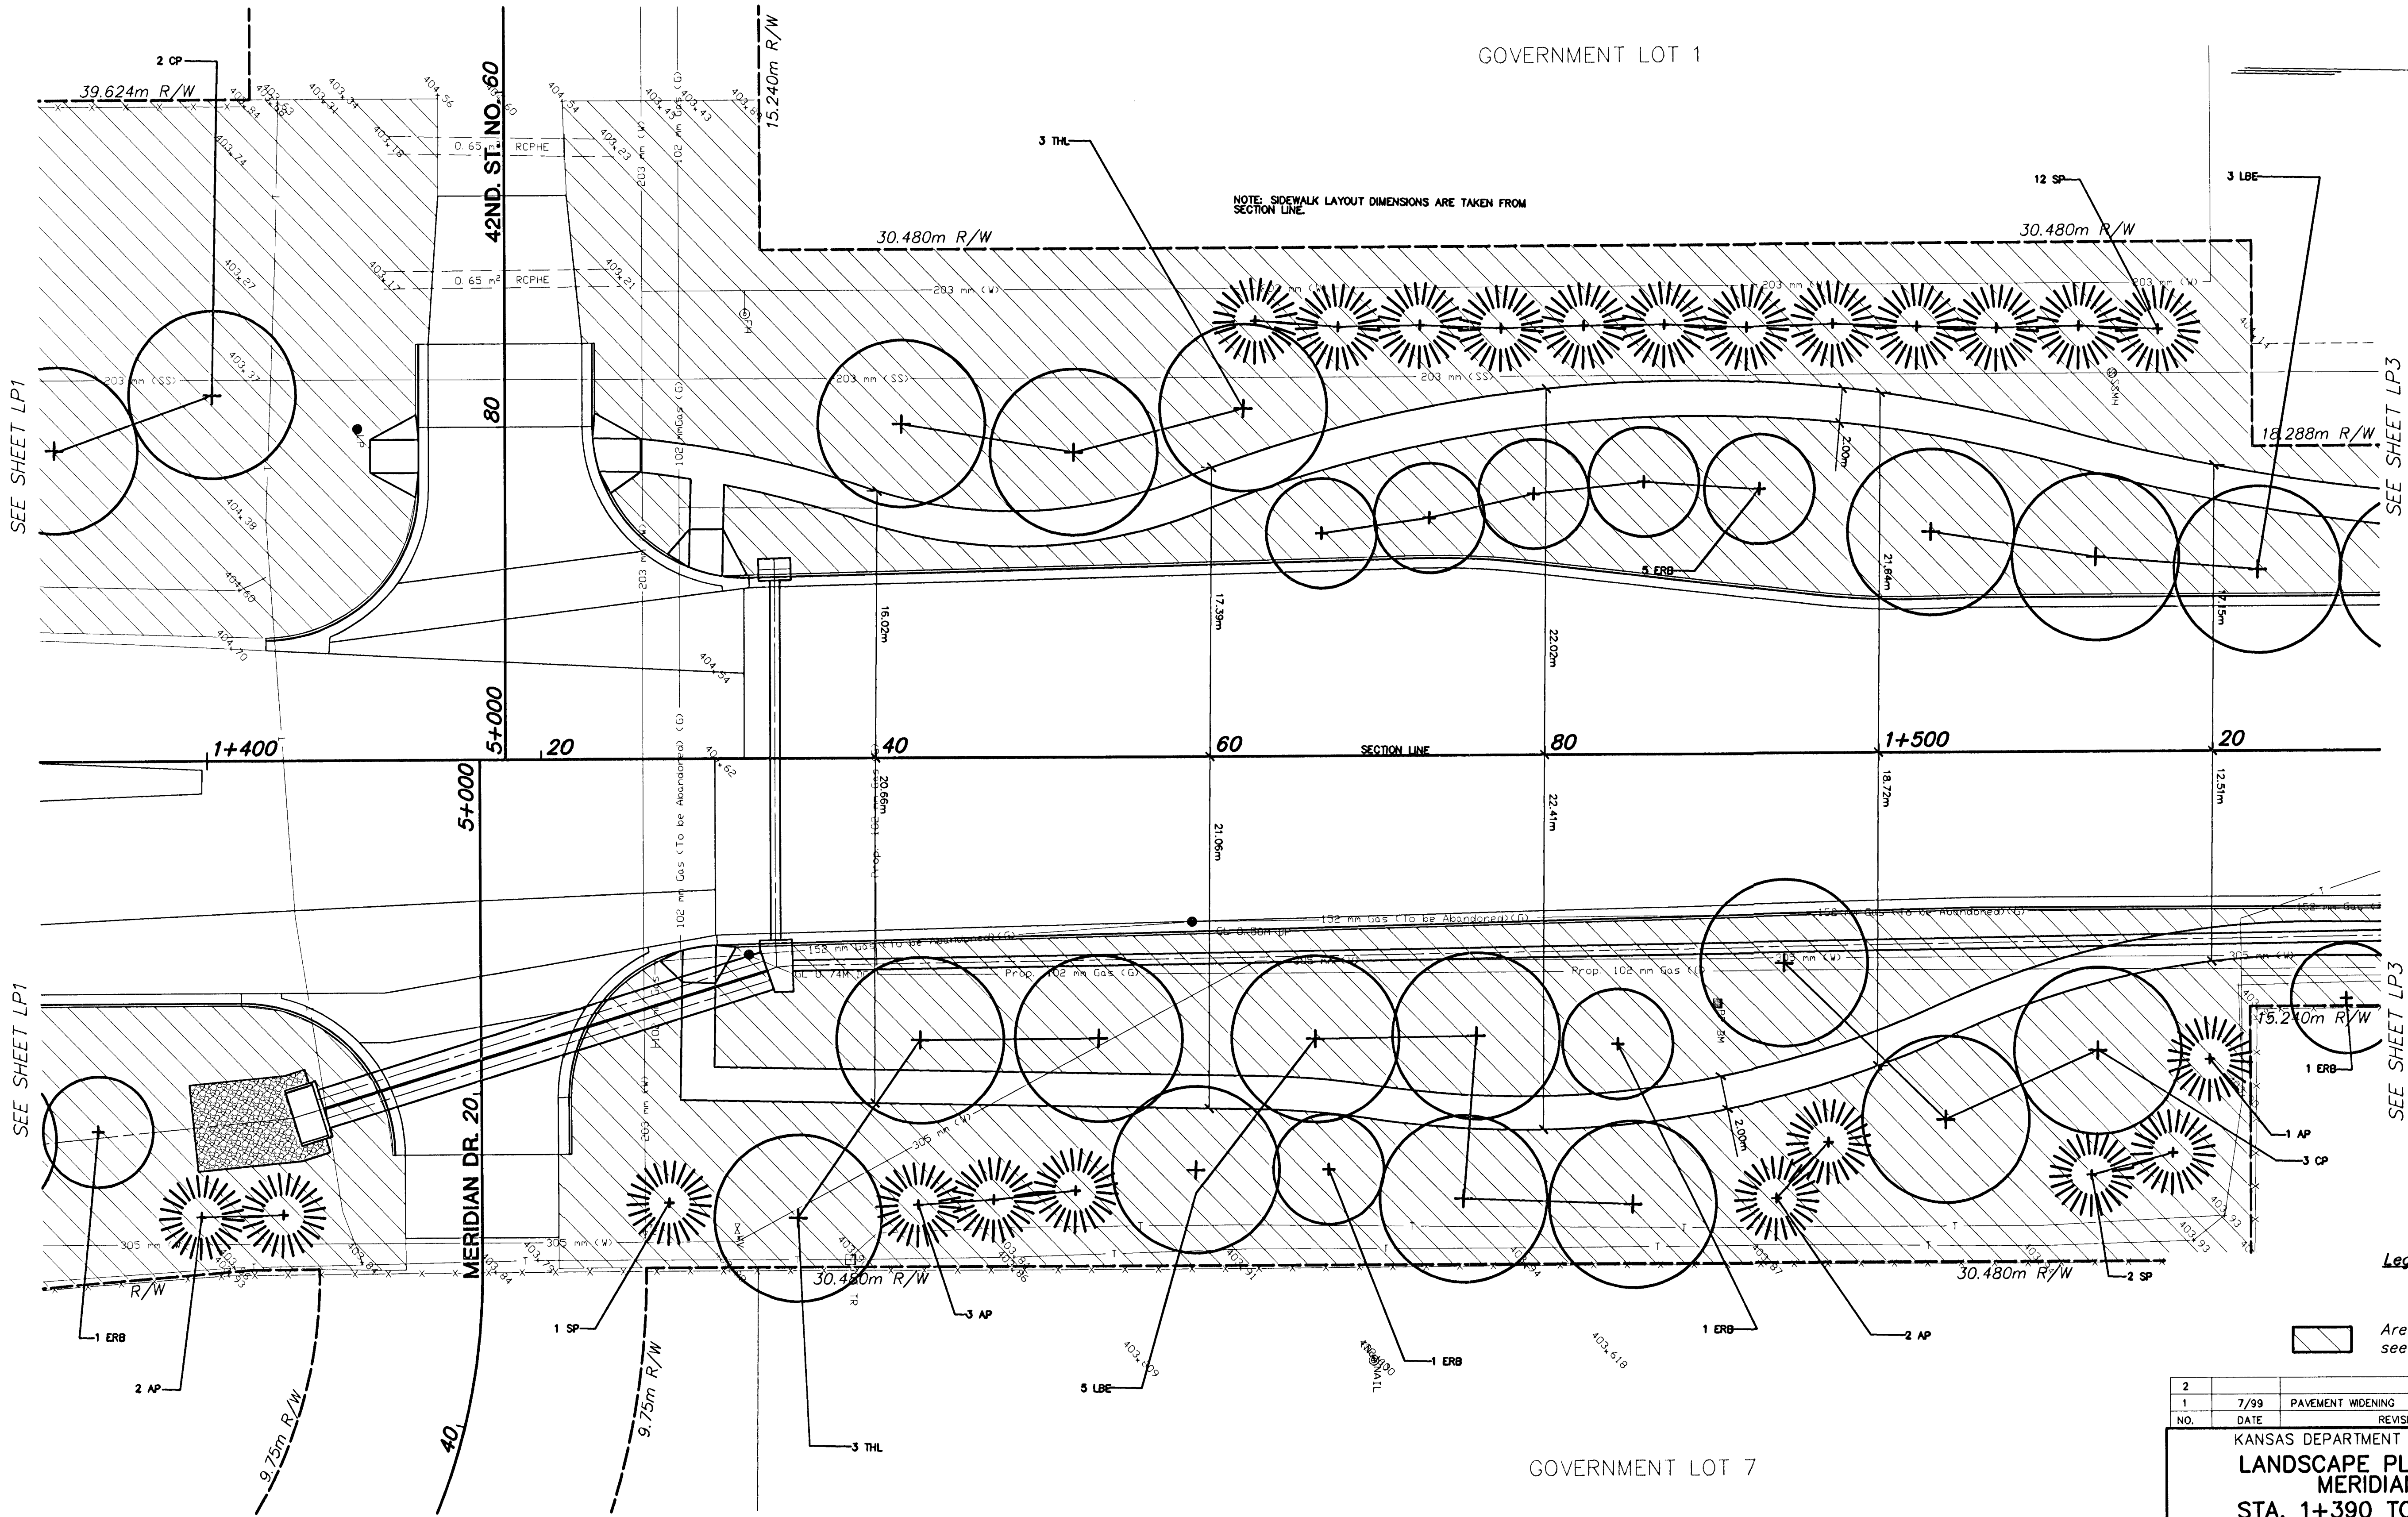

Legend

Area designated for turf seeding

2	7/99	PAVEMENT WIDENING	WNJ	DCH
1	DATE	REVISIONS	BY	APP'D
KANSAS DEPARTMENT OF TRANSPORTATION				
LANDSCAPE PLANTING PLAN				
MERIDIAN AVE.				
STA. 1+390 TO STA. 1+530				
PROJ. NO. 87N-0116-01 SEDGWICK COUNTY				
MID-KANSAS ENGINEERING CONSULTANTS, INC.				
WICHITA, KANSAS				
DESIGNED BY:	SMH	CHECKED BY:	TDH	
DRAWN BY:	SMH	DATE:	DEC. 1998	SHEET 59 OF 110

GOVERNMENT LOT 7

GOVERNMENT LOT 1